


Rev 3/16/01

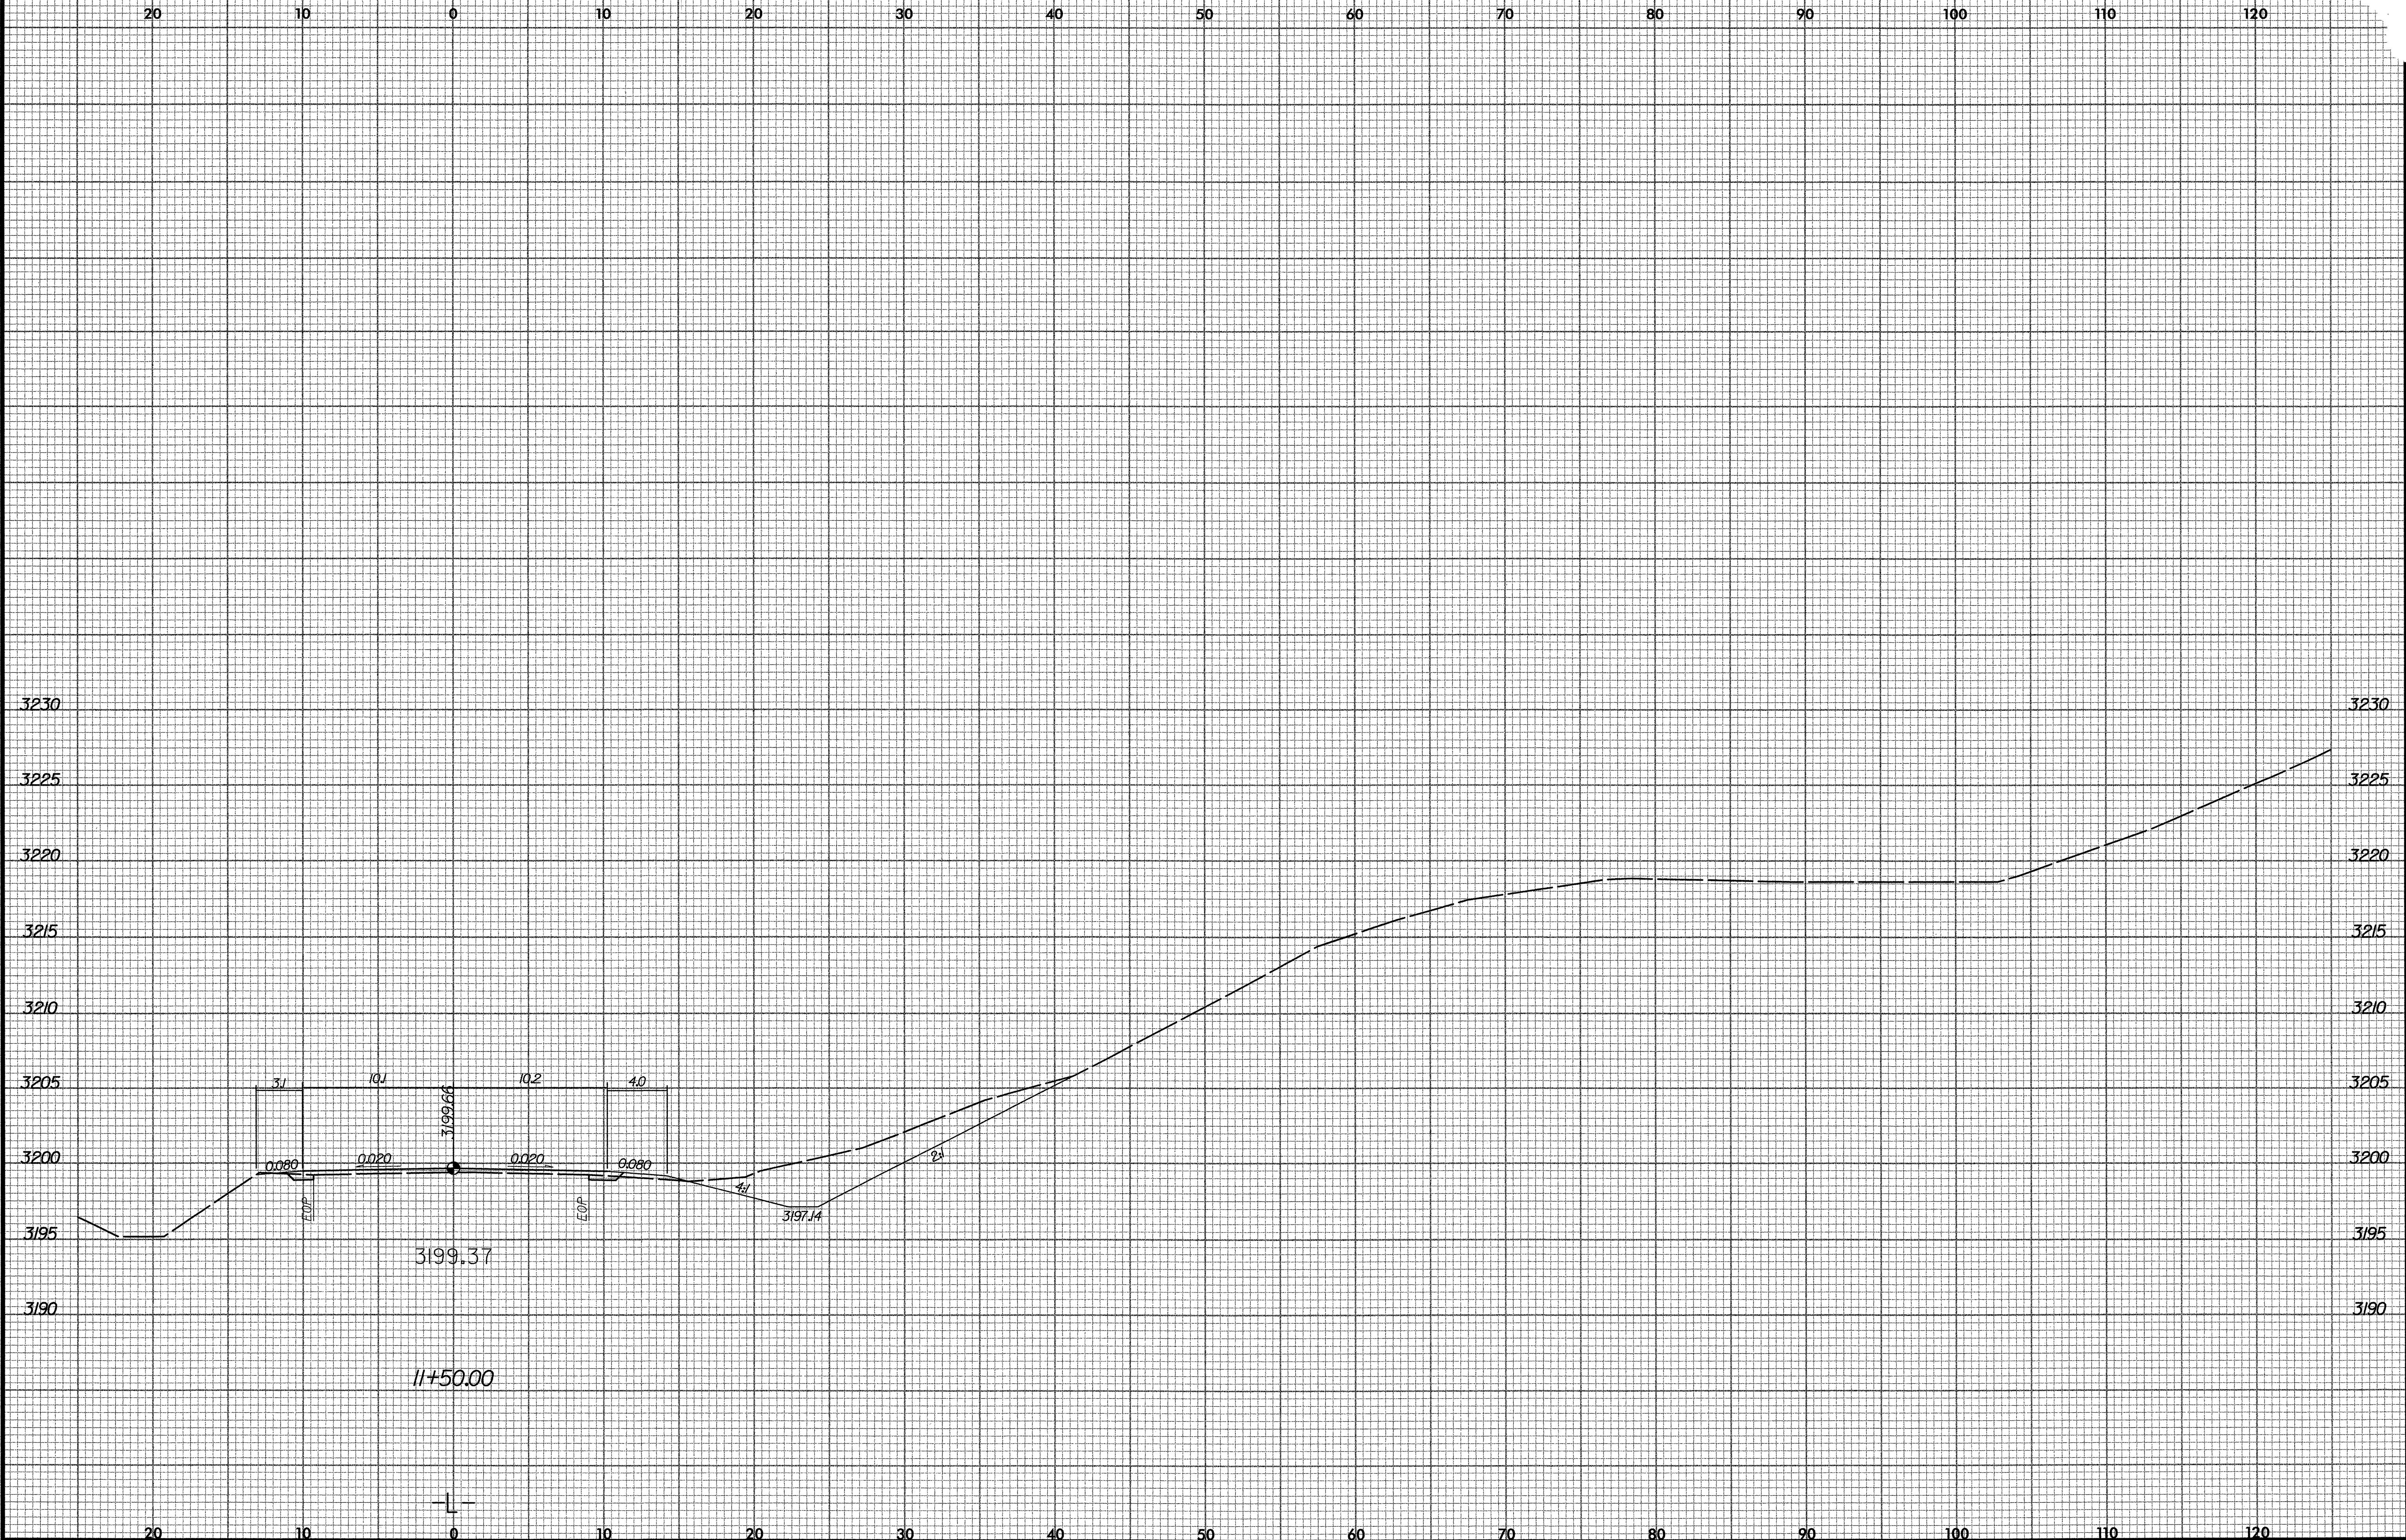

11/23/2004 11:23:06 AM C:\Roadway\Xsec\B3808\Fdy_xbl.dgn