


Rev 3/16/01

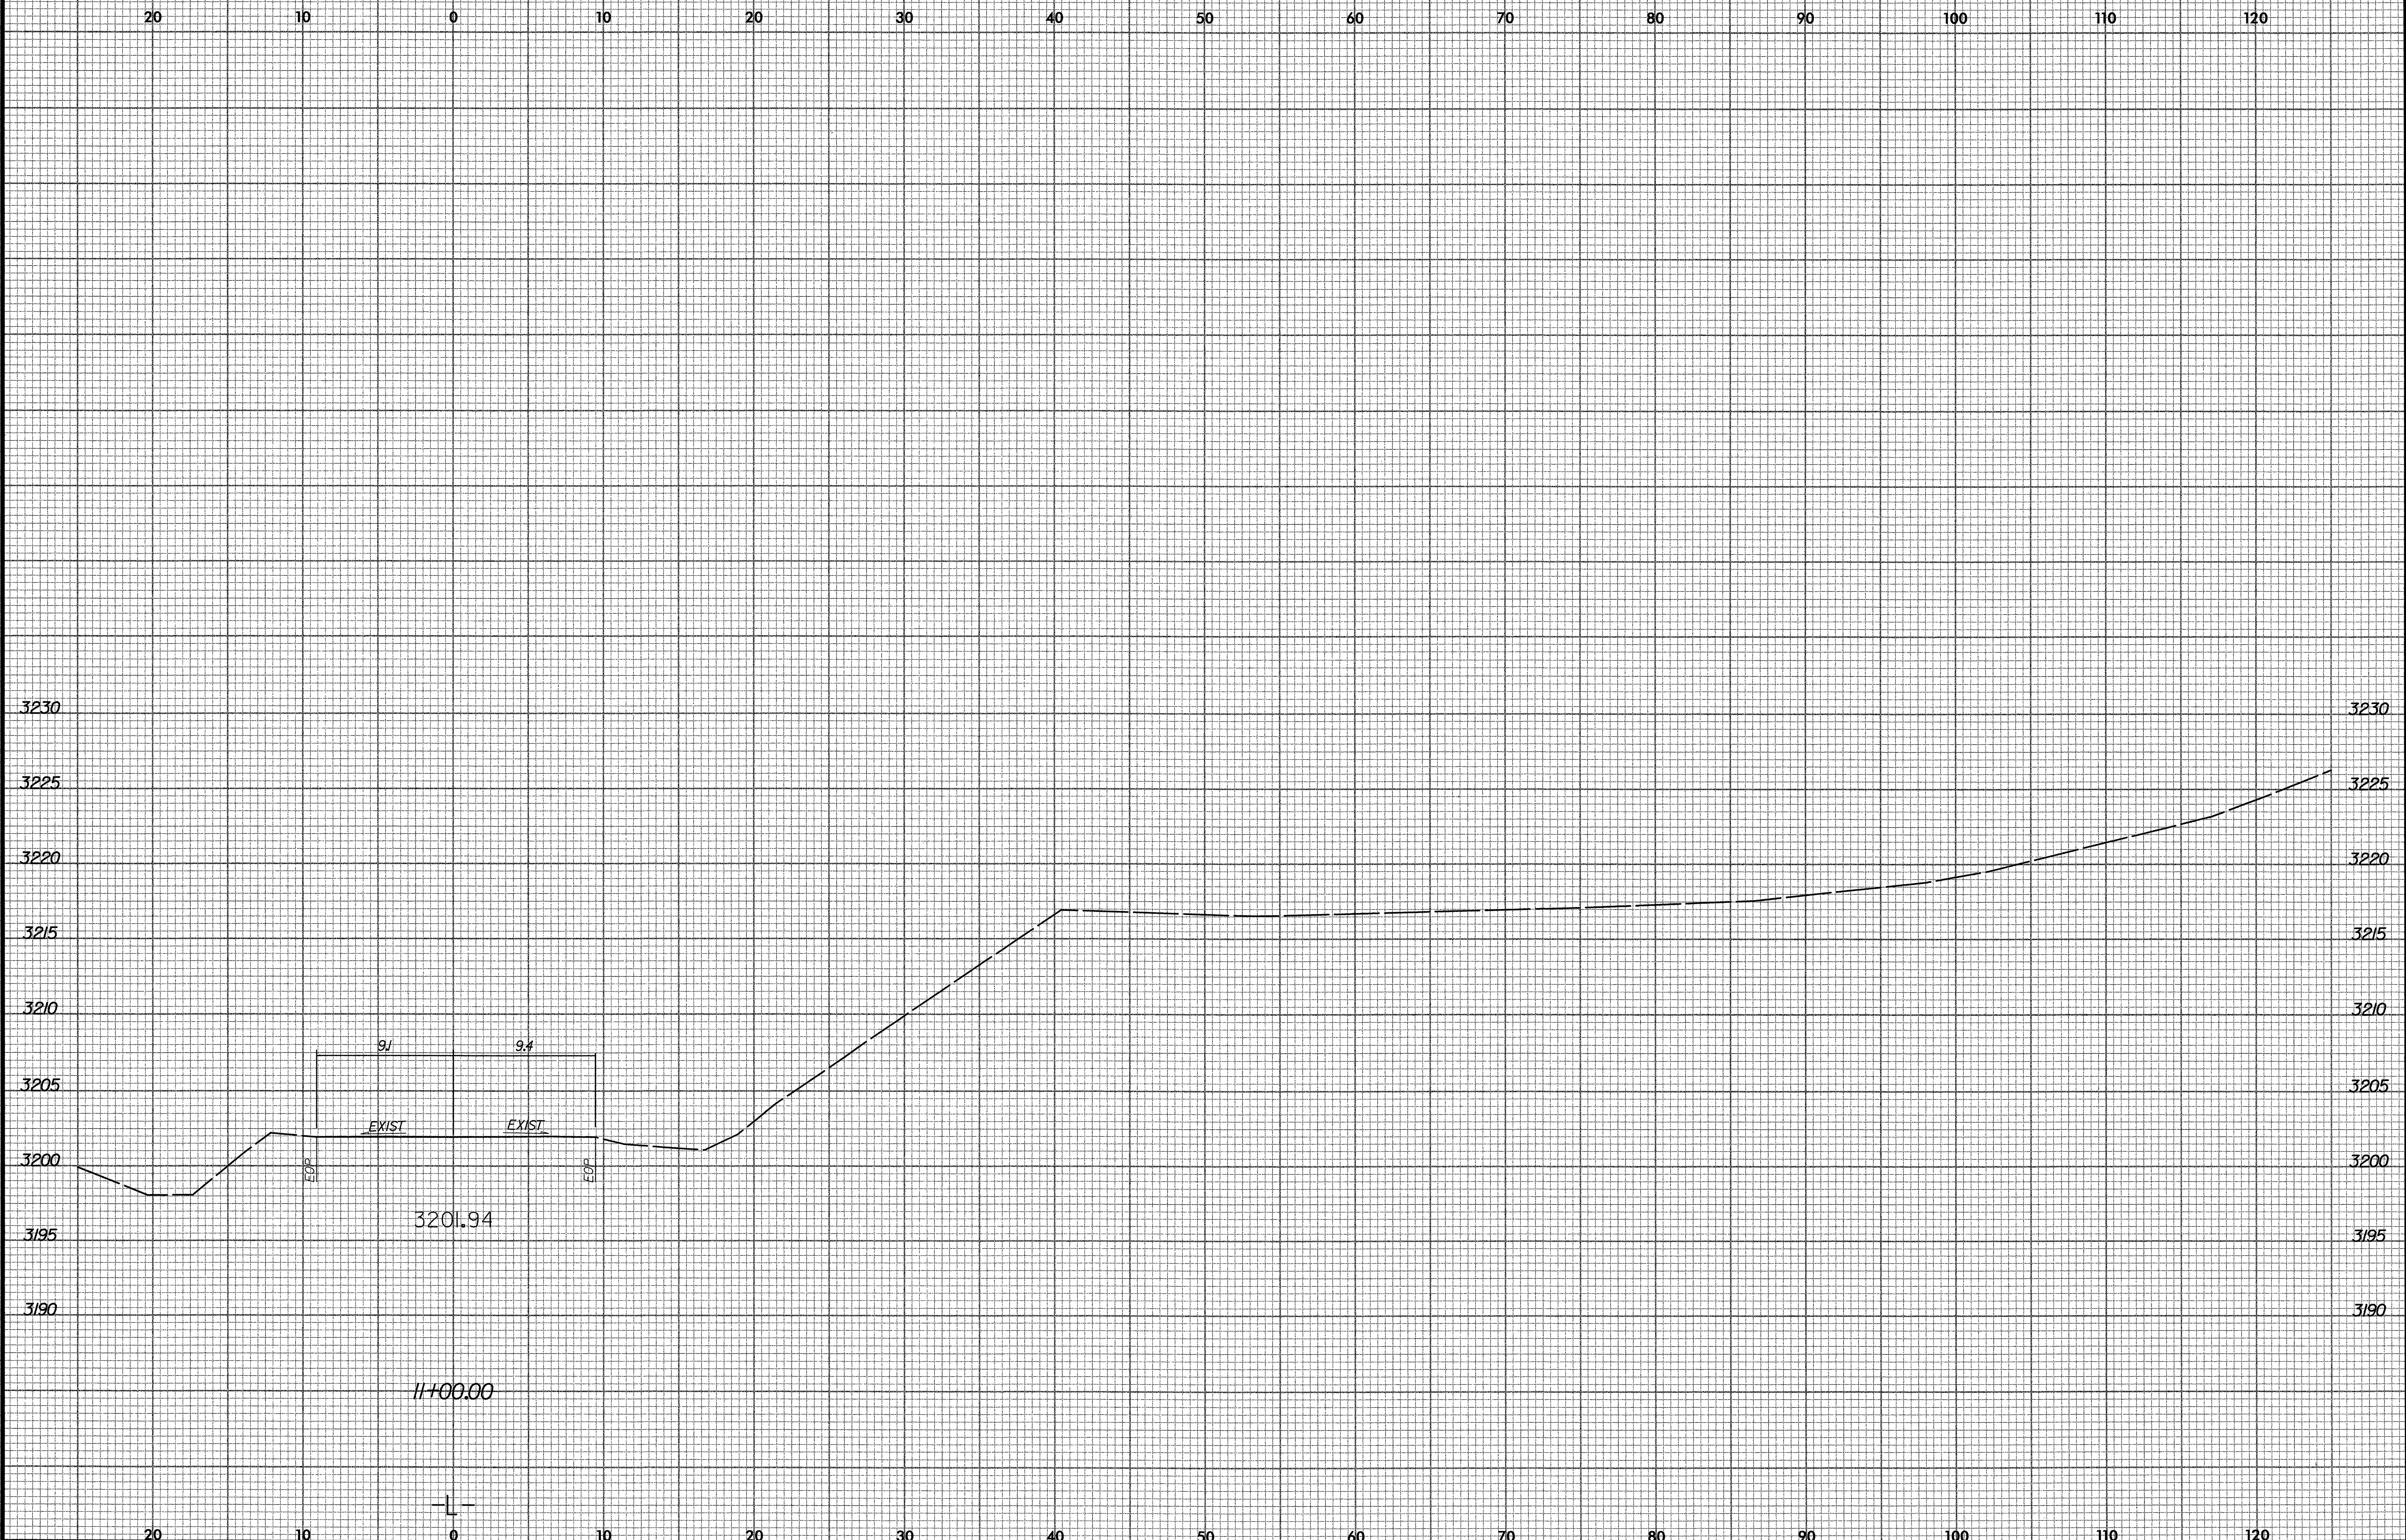

11/23/2004
F:\Roadway\Xsec\B3808\Fdy_Xbl.dgn