


NEW R/W TO BE ACQUIRED
 RETAIN THE TCE ACQUIRED VIA ADVANCE ACQUISITION IN 2000
 R/W ACQUIRED VIA ADVANCE ACQUISITION IN 2000
 NEW R/W TO BE DESIGNATED AS PARCEL 45Z

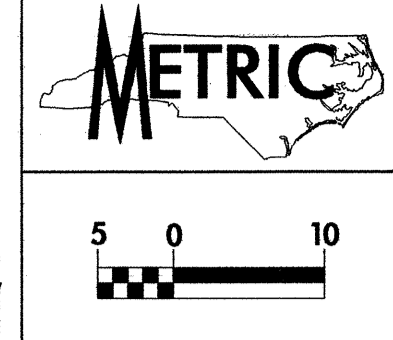

PROJECT REFERENCE NO.	R-2813C	SHEET NO.	EC-13/CONST13
R/W SHEET NO.	13	HYDRAULICS ENGINEER	
ROADWAY DESIGN ENGINEER			

CONST. REV.
 R/W REV.

NOTE: PLACE TEMPORARY ROCK SEDIMENT DAMS TYPE-B AND TEMPORARY ROCK SILT CHECKS TYPE-A AT DRAINAGE OUTLETS.

CLEARING AND GRUBBING EROSION CONTROL FOR CONSTRUCTION SHEET 13

