





SYMBOL LEGEND

↑	UC
↖	UA
↗	UB
↖↗	UD
↗↖	UE
↔	UG

NOTES:

- 1) PAVEMENT MARKERS SHALL BE PLACED ACCORDING TO RSD 1250.01, 1251.01 AND 1253.01.
- 2) FOR FINAL PAVEMENT MARKING SCHEDULE SEE SHEET PM-1.
- 3) PEDESTRIAN SIDEWALK SHALL BE PLACED ACCORDING TO RSD 1205.07.
- 4) PLACE "SCHOOL" PAVEMENT MARKING AT STA. 47+00+/-L-, SEE RSD 1205.10.

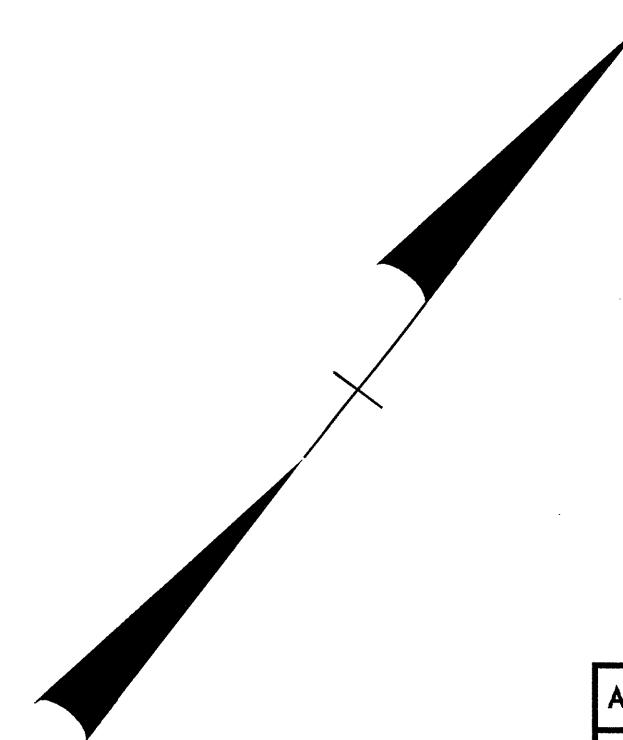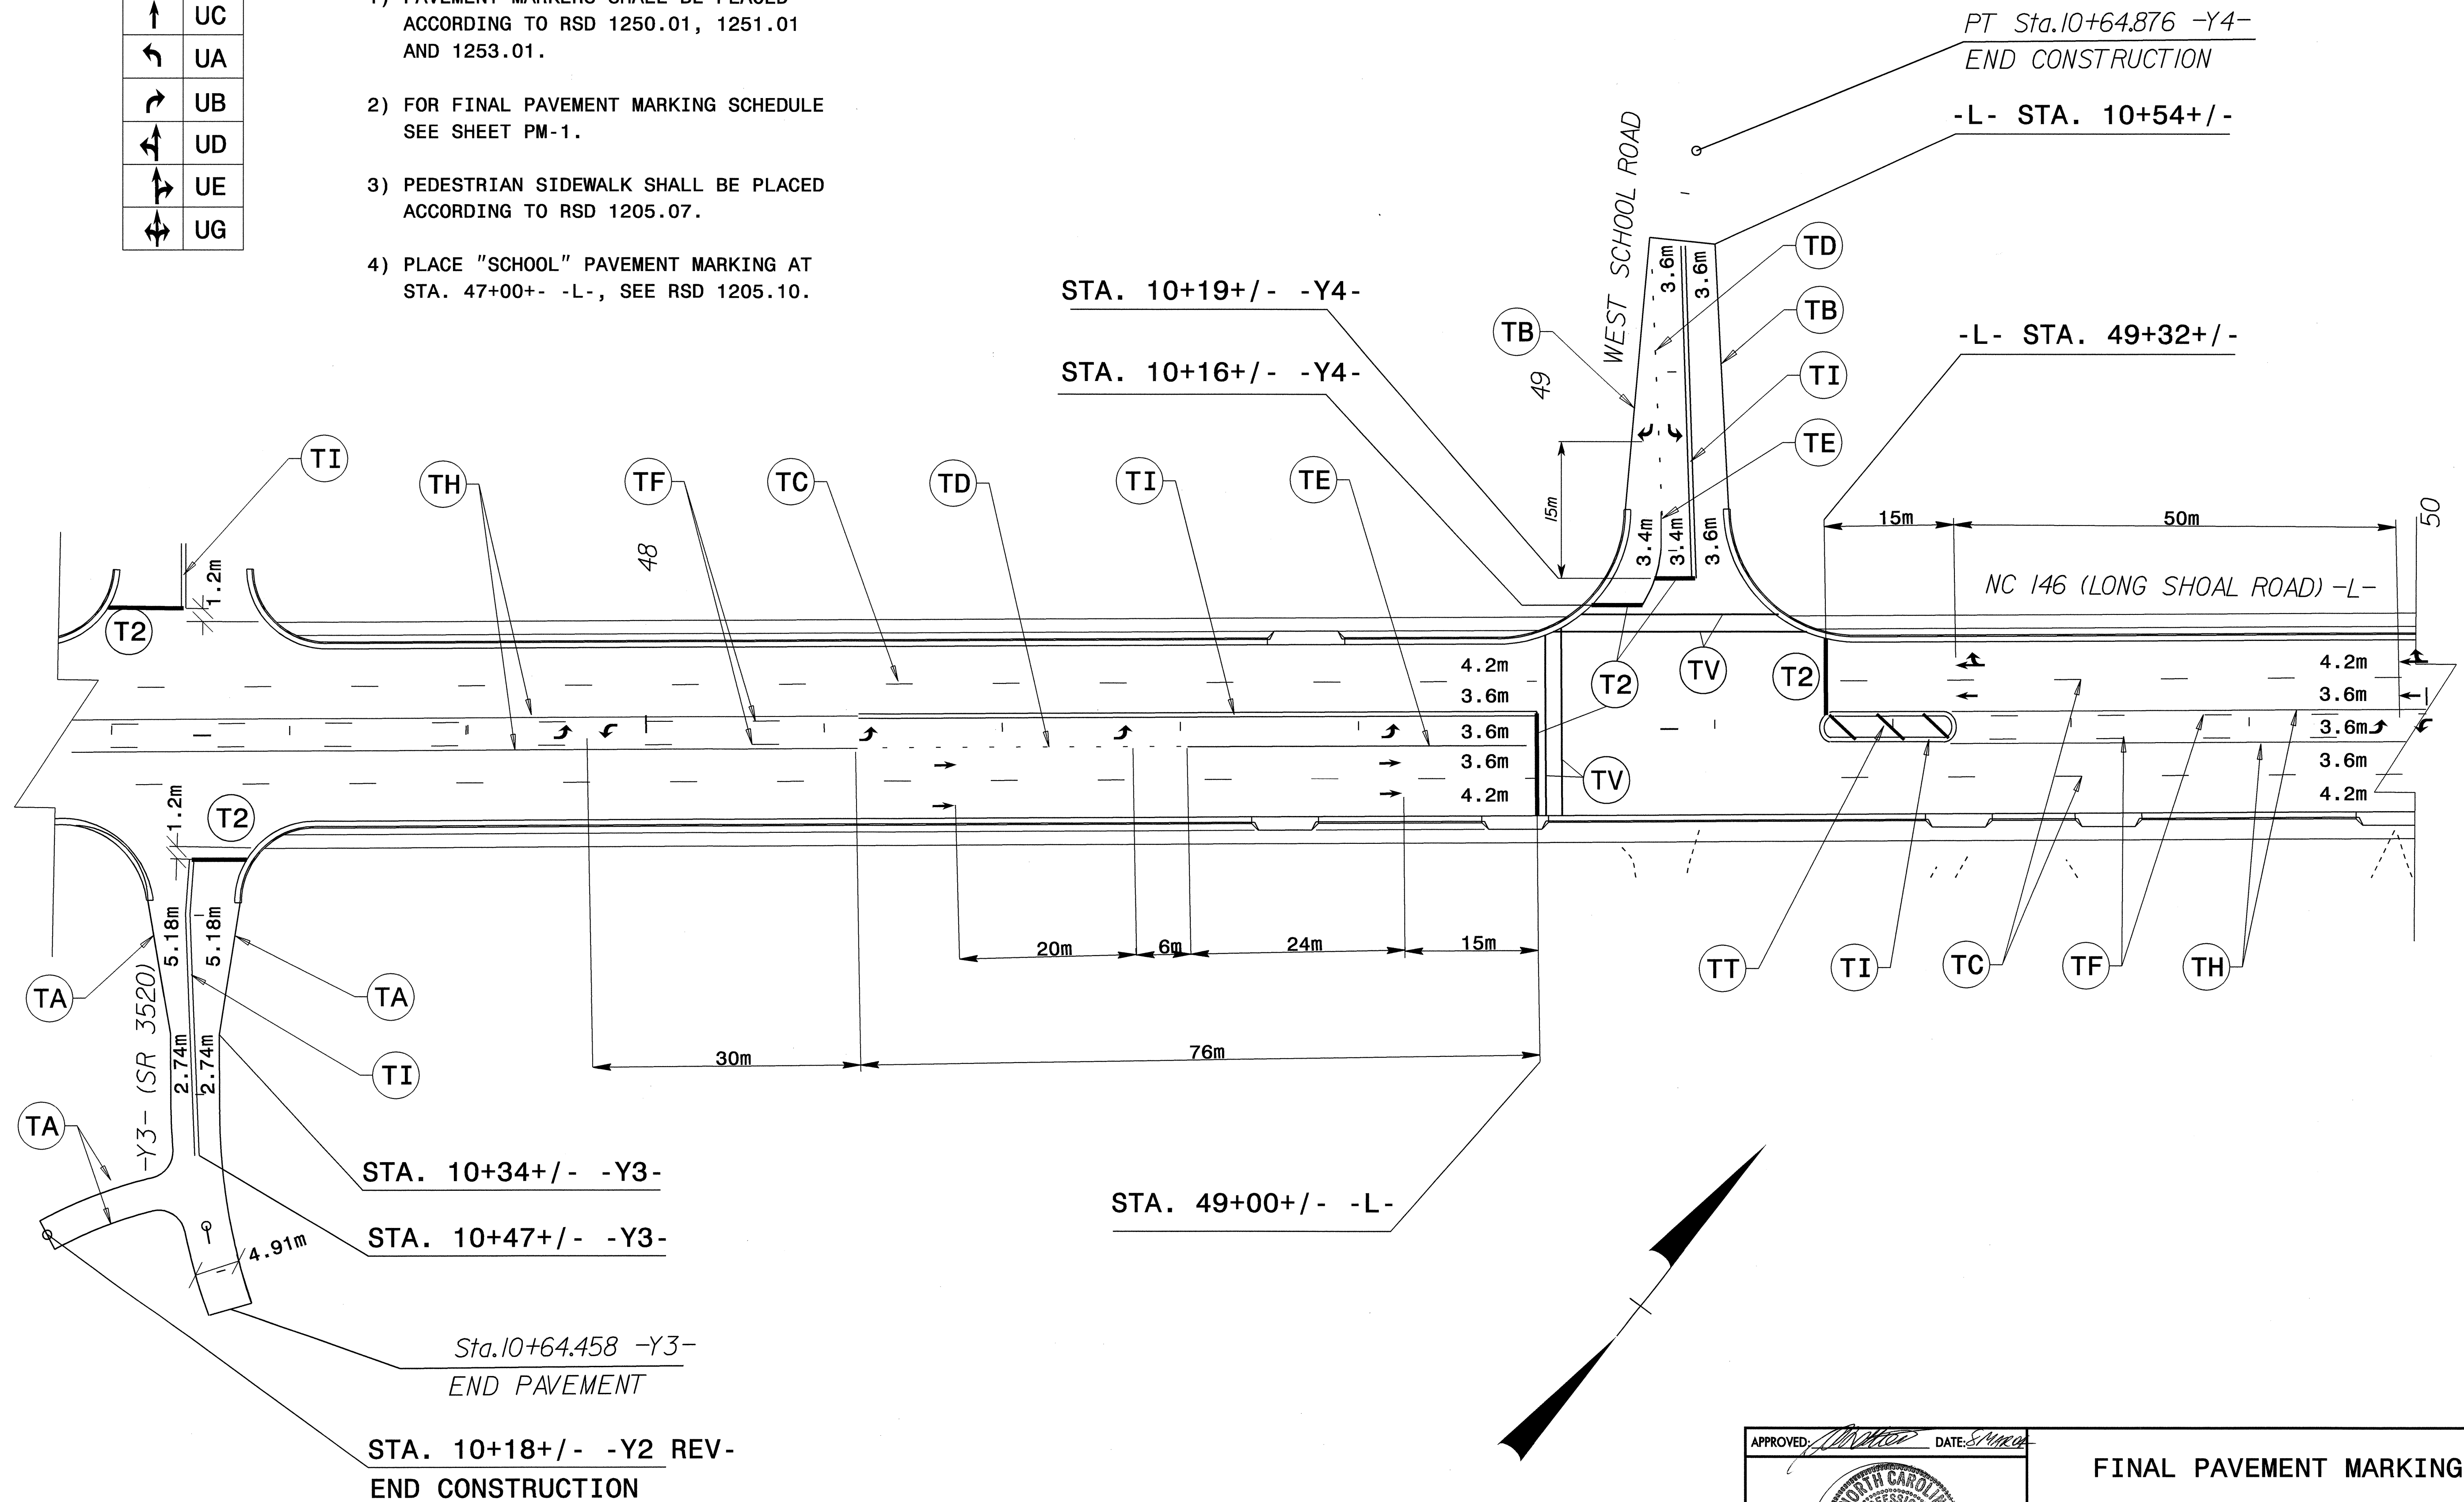

08-MAR-2004 15:47
 M:\TCP\R2813C_TCP_pm_5.dgn
 mmahriquez AT TETC095141

APPROVED:	DATE: <i>5/11/04</i>	FINAL PAVEMENT MARKING	
		DATE: NOV 2003	REVISIONS
DWG. BY: MRM			
DESIGN BY: MRM			
REVIEWED BY: JWG			CADD FILE