


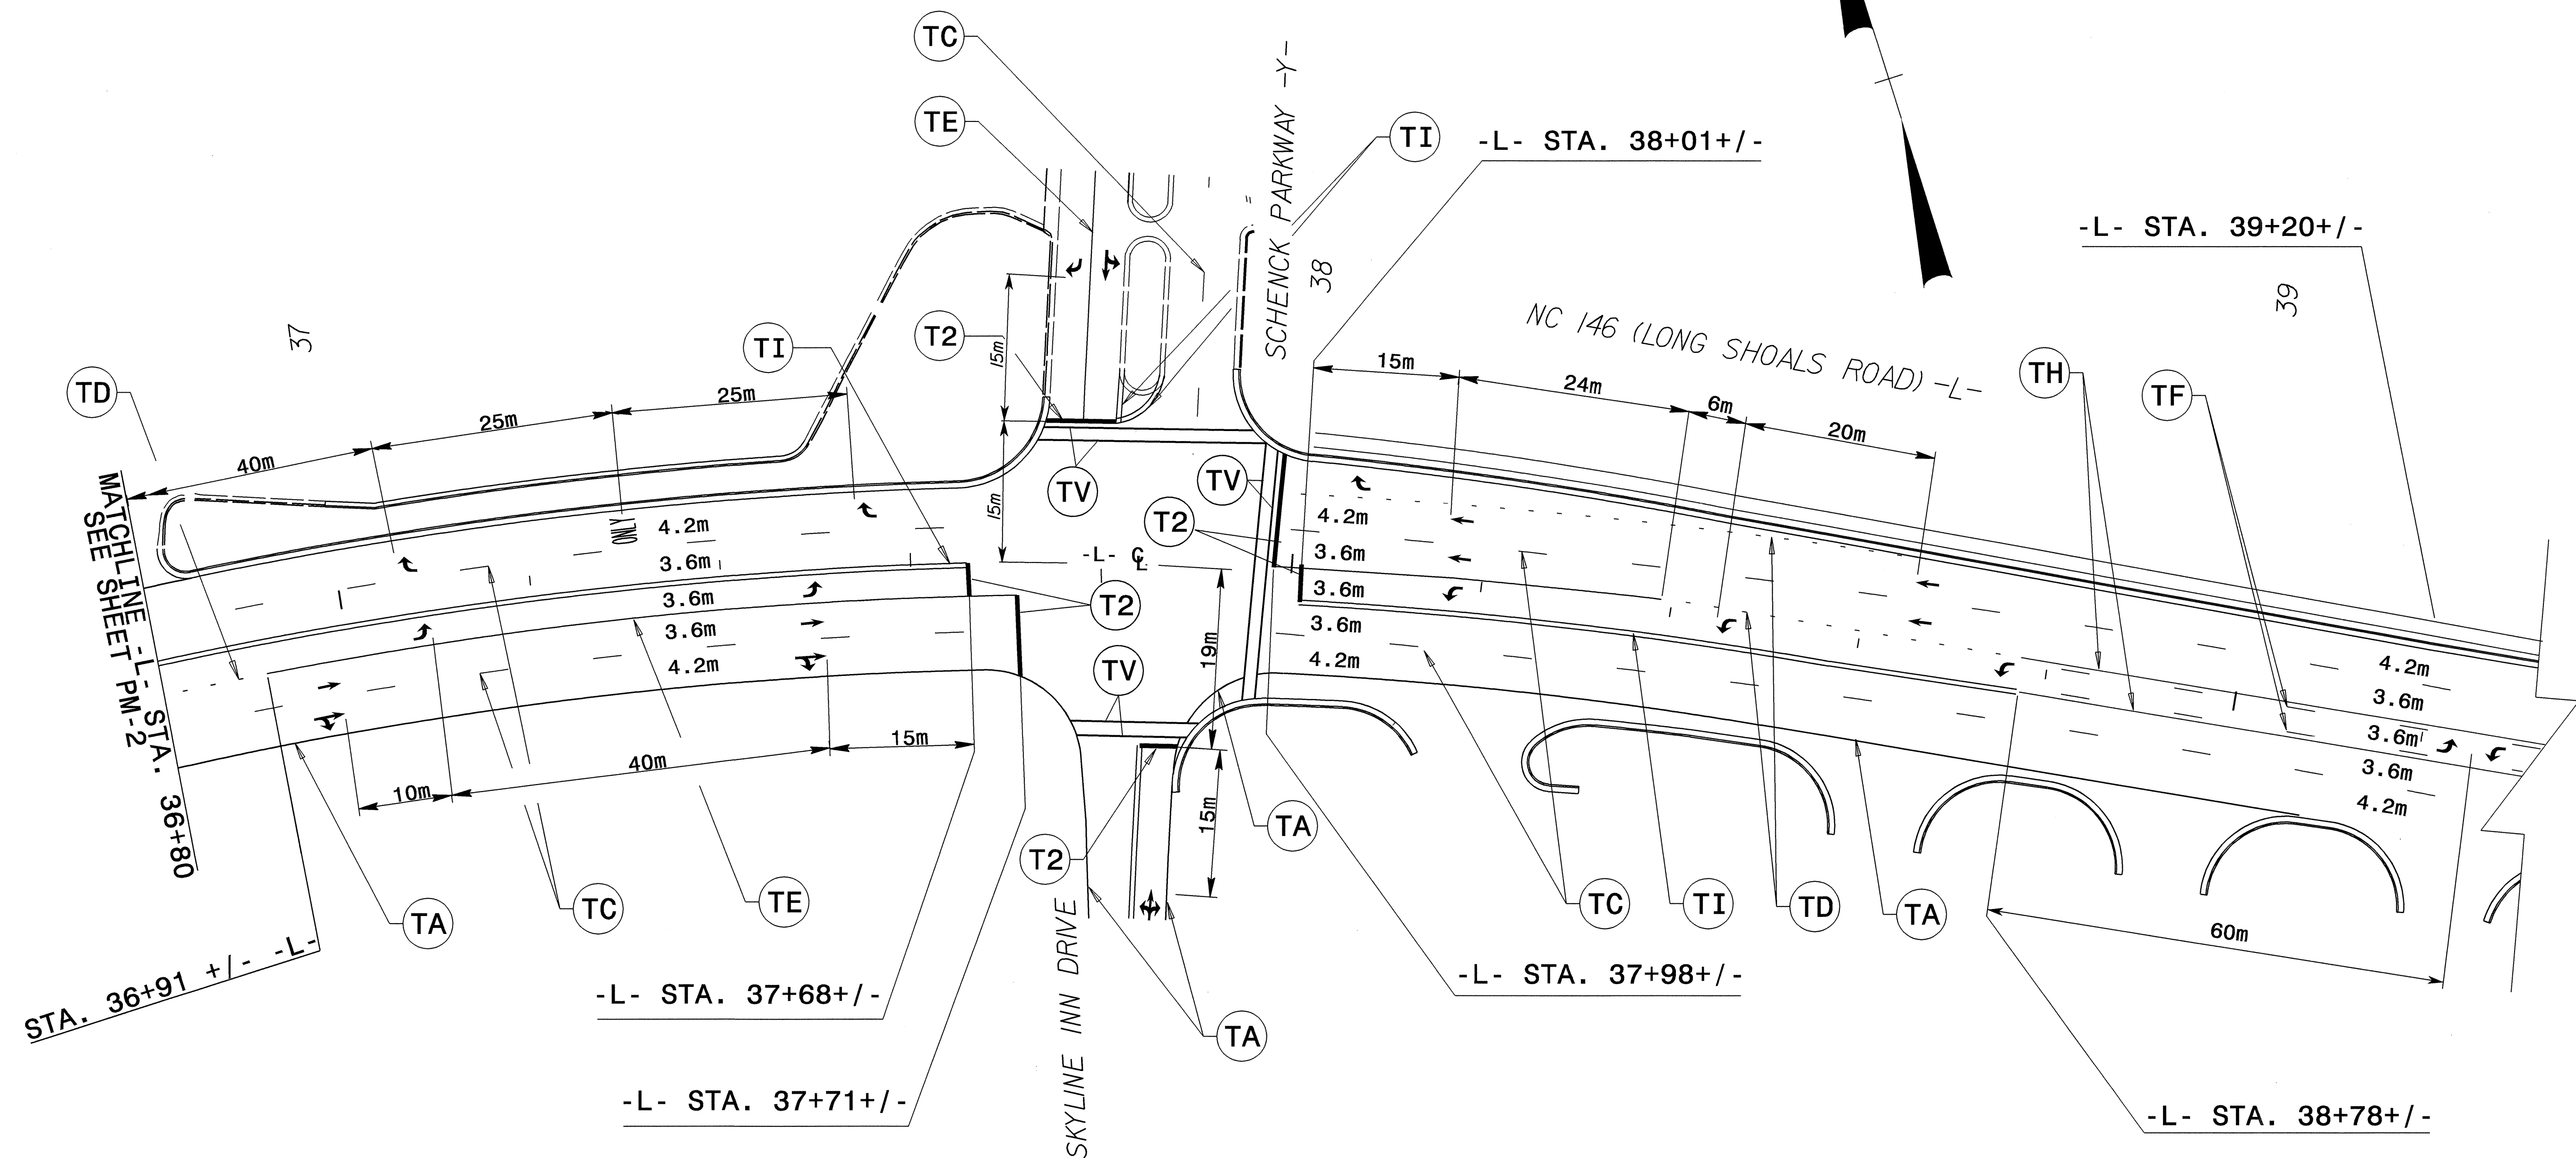

|                     |           |
|---------------------|-----------|
| PROJ. REFERENCE NO. | SHEET NO. |
| R-2813C             | PM-3      |



**SYMBOL LEGEND**

|      |    |
|------|----|
| ↑    | UC |
| ↶    | UA |
| ↷    | UB |
| ↶↷   | UD |
| ↷↶   | UE |
| ↻    | UG |
| ONLY | UI |

**NOTES:**

- 1) PAVEMENT MARKERS SHALL BE PLACED ACCORDING TO RSD 1250.01, 1251.01 AND 1253.01.
- 2) FOR FINAL PAVEMENT MARKING SCHEDULE SEE SHEET PM-1.
- 3) PEDESTRIAN SIDEWALK SHALL BE PLACED ACCORDING TO RSD 1205.07.

|                  |                |                               |           |
|------------------|----------------|-------------------------------|-----------|
| APPROVED:        | DATE: 3/3/04   | <b>FINAL PAVEMENT MARKING</b> |           |
|                  |                |                               |           |
| SCALE: NONE      | DATE: NOV 2003 |                               | REVISIONS |
| DWG. BY: MRM     | DESIGN BY: MRM |                               |           |
| REVIEWED BY: JWG |                |                               |           |

30-MAR-2004 08:44  
 M:\TCP\2813C\_TCP-pm-final.dgn  
 mmonr1quez AT TETC09141