




PROJ. REFERENCE NO.	SHEET NO.
R-2813C	PM-2

STA. 35+00.000 -L- BEGIN STATE PROJECT R-2813C
 STA. 35+00.000 -L- BEGIN F. A. PROJECT STP-146(1)

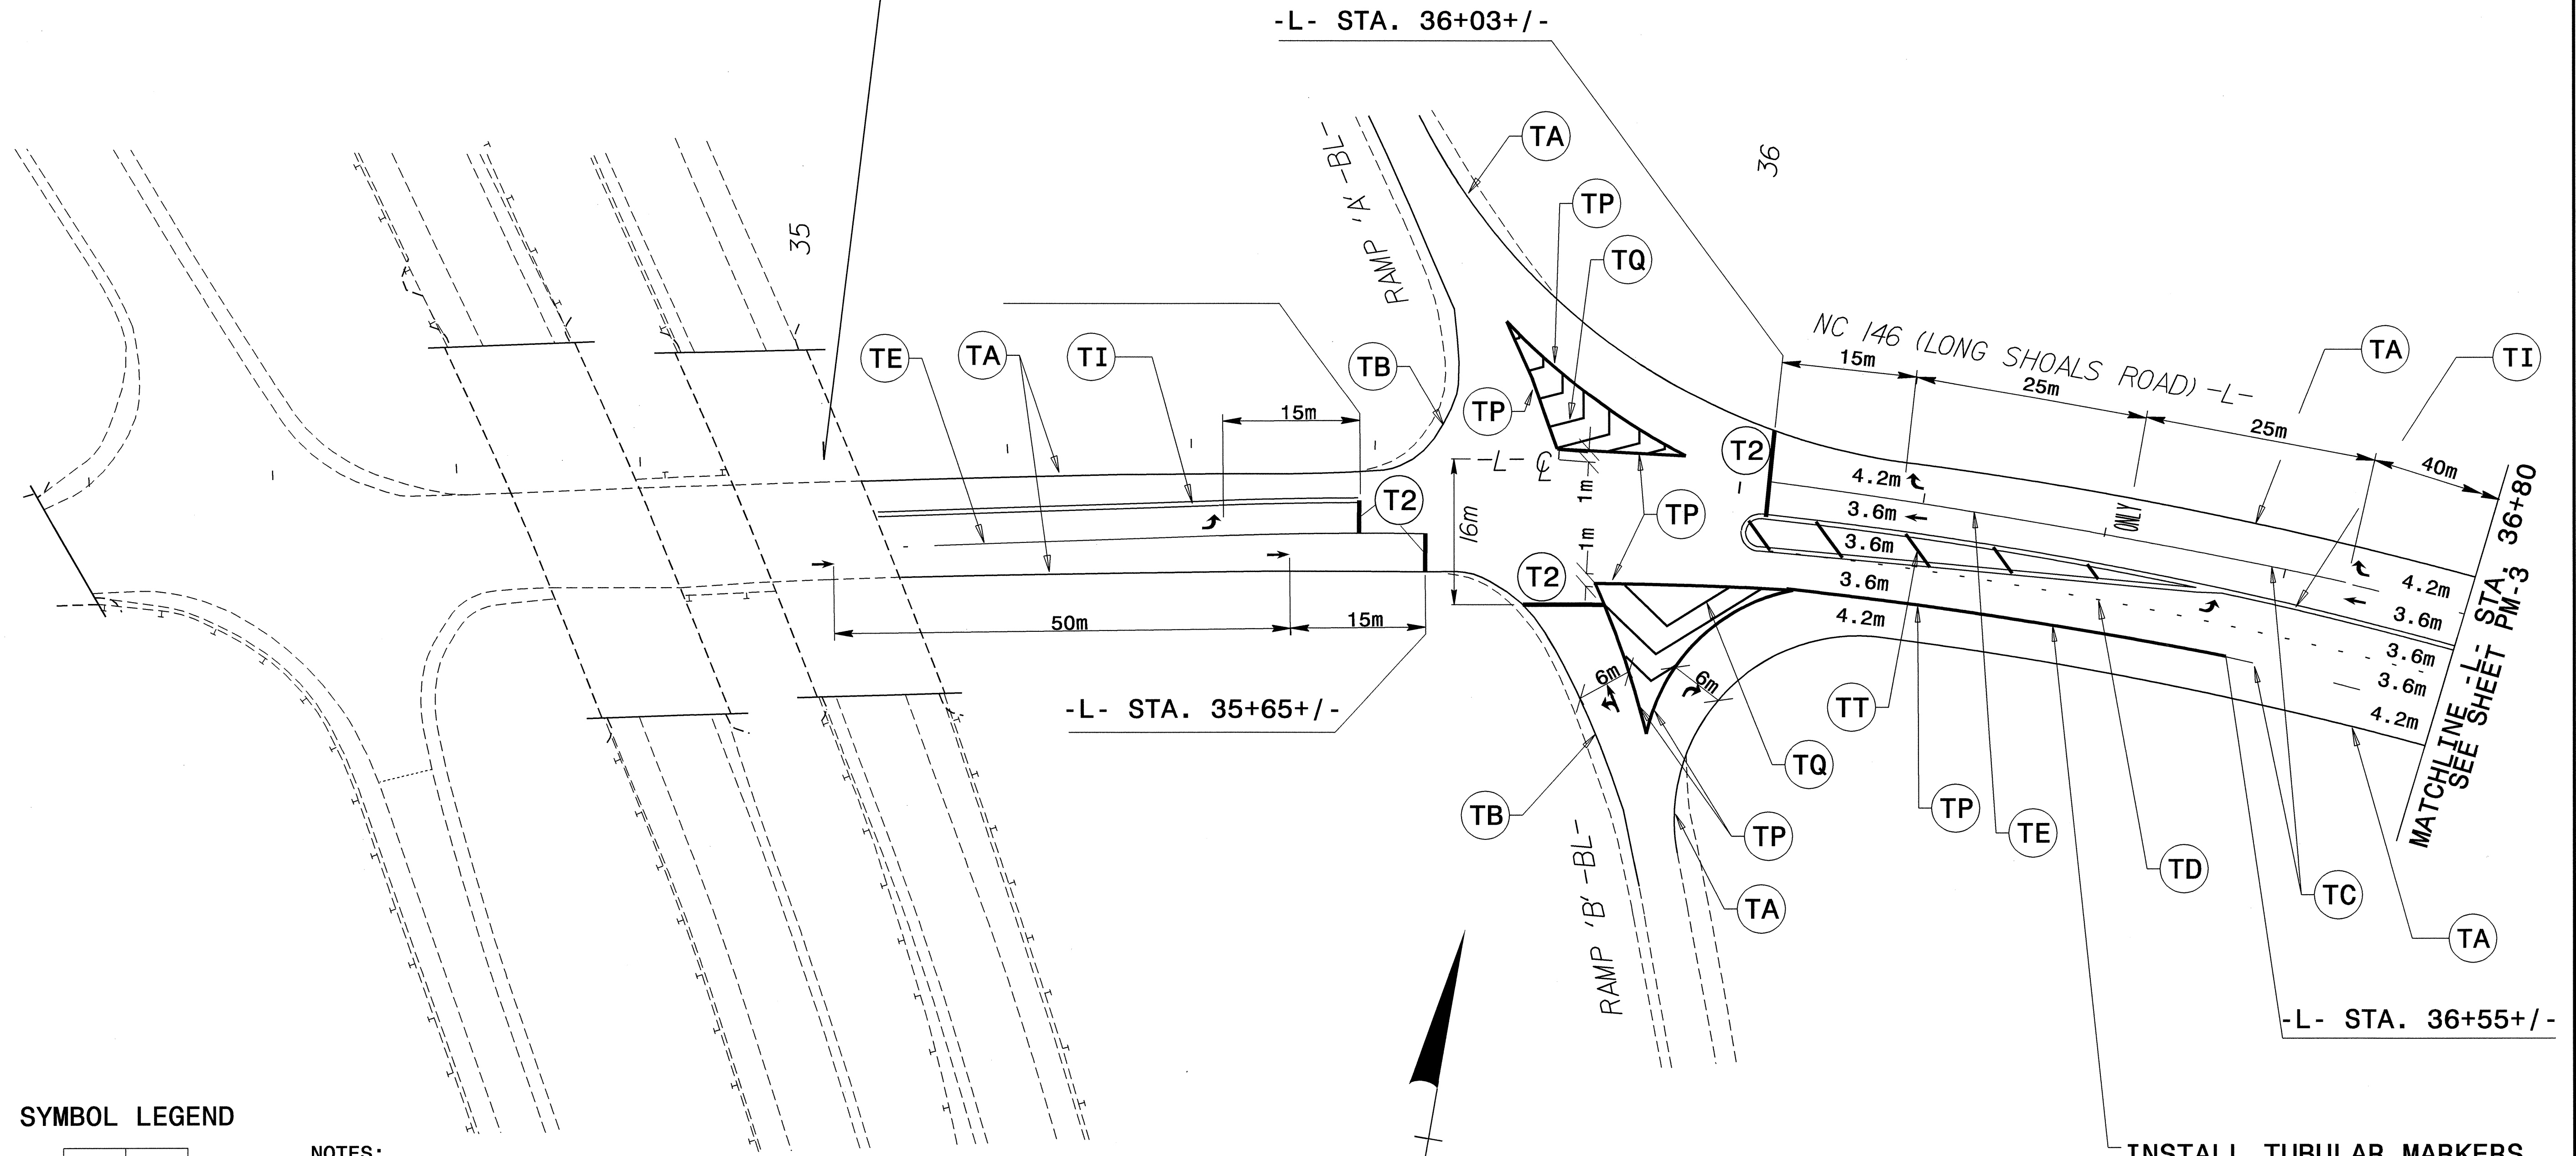

-L- STA. 35+65+/-

-L- STA. 36+03+/-

-L- STA. 36+55+/-

NC 146 (LONG SHOALS ROAD) -L-
 15m 25m 25m 40m

MATCHLINE SEE SHEET PM-3 36+80


INSTALL TUBULAR MARKERS
 ON 6m CENTER



SYMBOL LEGEND

↑	UC
↶	UA
↷	UB
↘↙	UD
↘↗	UE
↙↗	UG
ONLY	UI

NOTES:

- 1) PAVEMENT MARKERS SHALL BE PLACED ACCORDING TO RSD 1250.01, 1251.01 AND 1253.01.
- 2) FOR FINAL PAVEMENT MARKING SCHEDULE SEE SHEET PM-1.
- 3) PEDESTRIAN SIDEWALK SHALL BE PLACED ACCORDING TO RSD 1205.07.

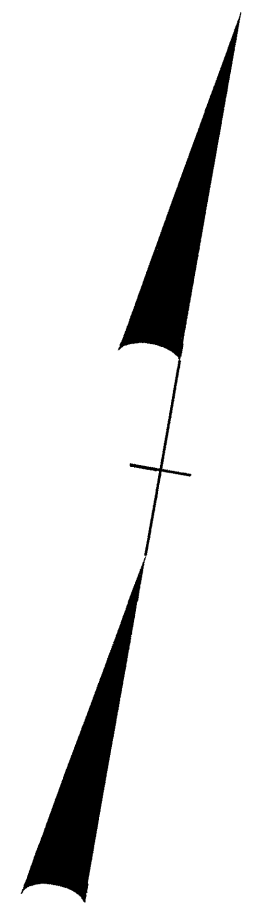

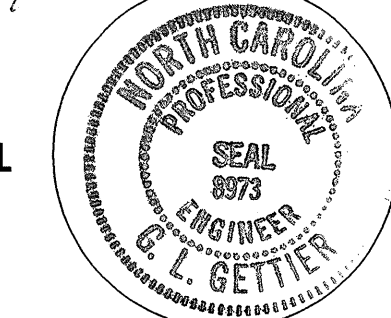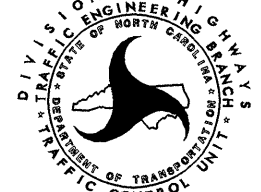APPROVED: <i>[Signature]</i> DATE: <i>[Date]</i>	FINAL PAVEMENT MARKING									
										
SCALE: NONE	DATE: NOV 2003	<table border="1"> <tr> <th colspan="2">REVISIONS</th> </tr> <tr> <td> </td> <td> </td> </tr> <tr> <td> </td> <td> </td> </tr> <tr> <td> </td> <td> </td> </tr> </table>	REVISIONS							
REVISIONS										
DWG. BY: MRM	DESIGN BY: MRM									
REVIEWED BY: JWG										

08-MAR-2004 15:47
 M:\TCP\R2813C_TCP_Plan_fina.dgn
 mmamr\aquez AT FETC095141