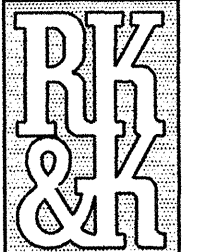
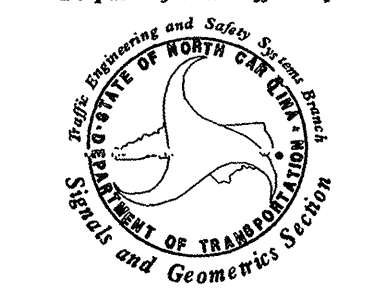
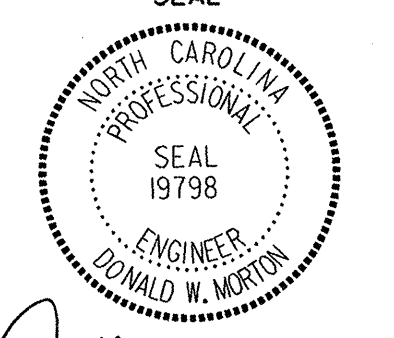


ALL COMMUNICATIONS CABLE ATTACHMENT POINTS ARE 1000 MM BELOW POWER (FRONT SIDE OF POLE) UNLESS OTHERWISE NOTED.

	PLANS PREPARED BY : RUMMEL KLEPPER & KAHL, LLP <i>consulting engineers</i> 5800 FARINGDON PLACE SUITE 105 RALEIGH, NORTH CAROLINA 27609-3960	Prepared for the Offices of:  122 N. McDowell St., Raleigh, NC 27603	COMMUNICATION CABLE AND CONDUIT ROUTING PLAN		SEAL  DONALD W. MORTON ENGINEER SEAL 19798
	FOR DIVISION OF HIGHWAYS		DIVISION 13 BUNCOMBE COUNTY ASHEVILLE PLAN DATE: 10-10-03 REVIEWED BY: D. MORTON PREPARED BY: C.B. HOLDEN RK&K PROJECT NO. 302-079-SIG1	REVISIONS INIT. DATE	

CADD FILE NAME: CABLE08_20031101.SIG