


MATCHLINE -L- STA. 60 + 40

MATCHLINE -L- STA. 63 + 80

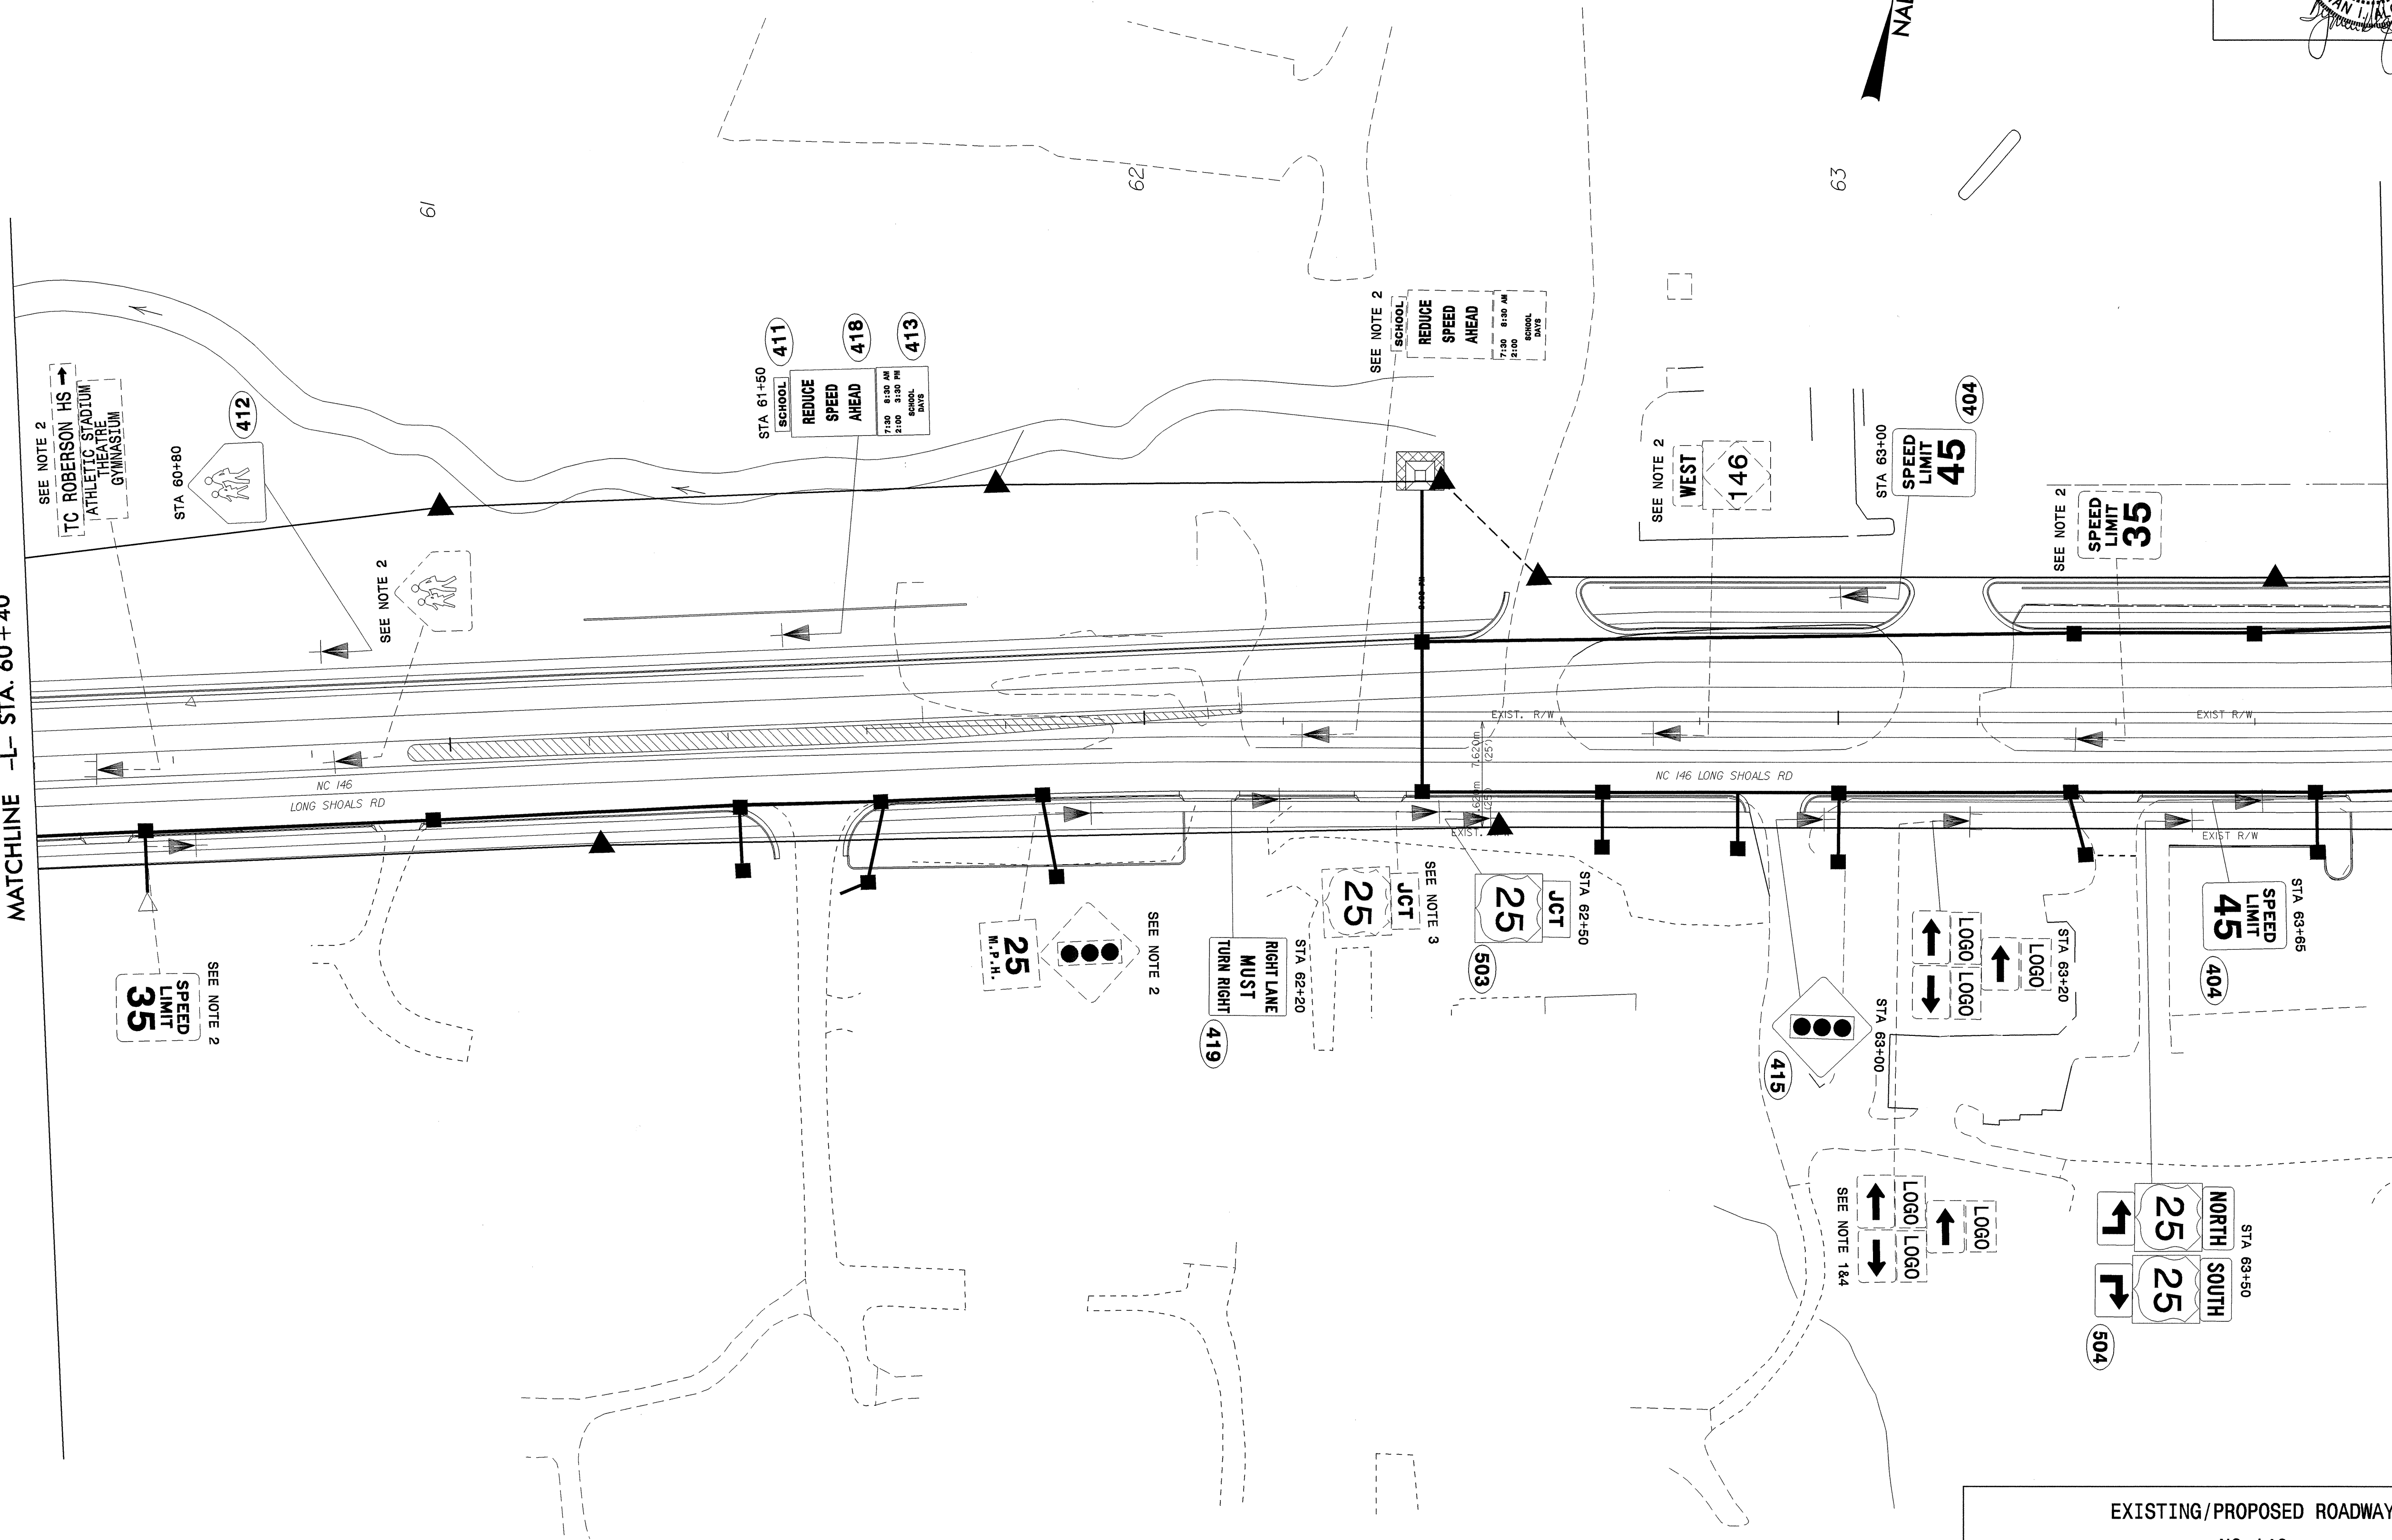

SEE NOTE 2
SPEED LIMIT 35

SEE NOTE 2

61

62

63

STA 61+50
SCHOOL
411
REDUCE SPEED AHEAD
418
REDUCE SPEED AHEAD
413
REDUCE SPEED AHEAD

SEE NOTE 2
SCHOOL
REDUCE SPEED AHEAD

SEE NOTE 2
WEST
146

STA 63+00
SPEED LIMIT 45
404

SEE NOTE 2
SPEED LIMIT 35

SEE NOTE 2
25
M.P.H.

419
RIGHT LANE MUST TURN RIGHT
STA 62+20

SEE NOTE 3
25
JCT

25
JCT
STA 62+50
503

415

SEE NOTE 184
LOGO LOGO
LOGO LOGO
LOGO

STA 63+65
SPEED LIMIT 45
404

25 NORTH
25 SOUTH
504

EXISTING/PROPOSED ROADWAY
NC 146
STA 60+40 TO 63+80