
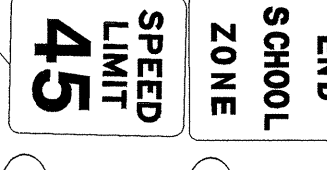
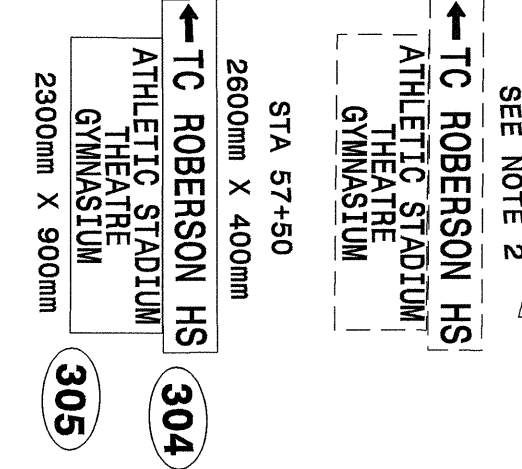
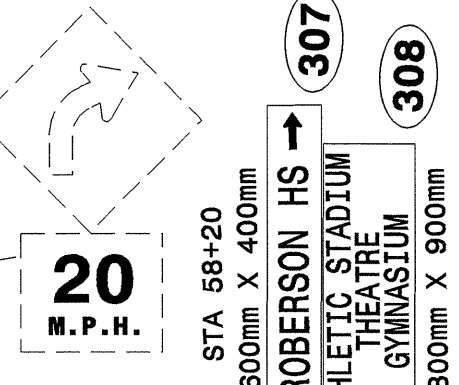
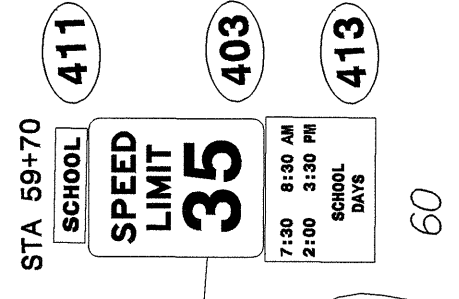


MATCHLINE -L- STA. 57+00

MATCHLINE -L- STA. 60+40

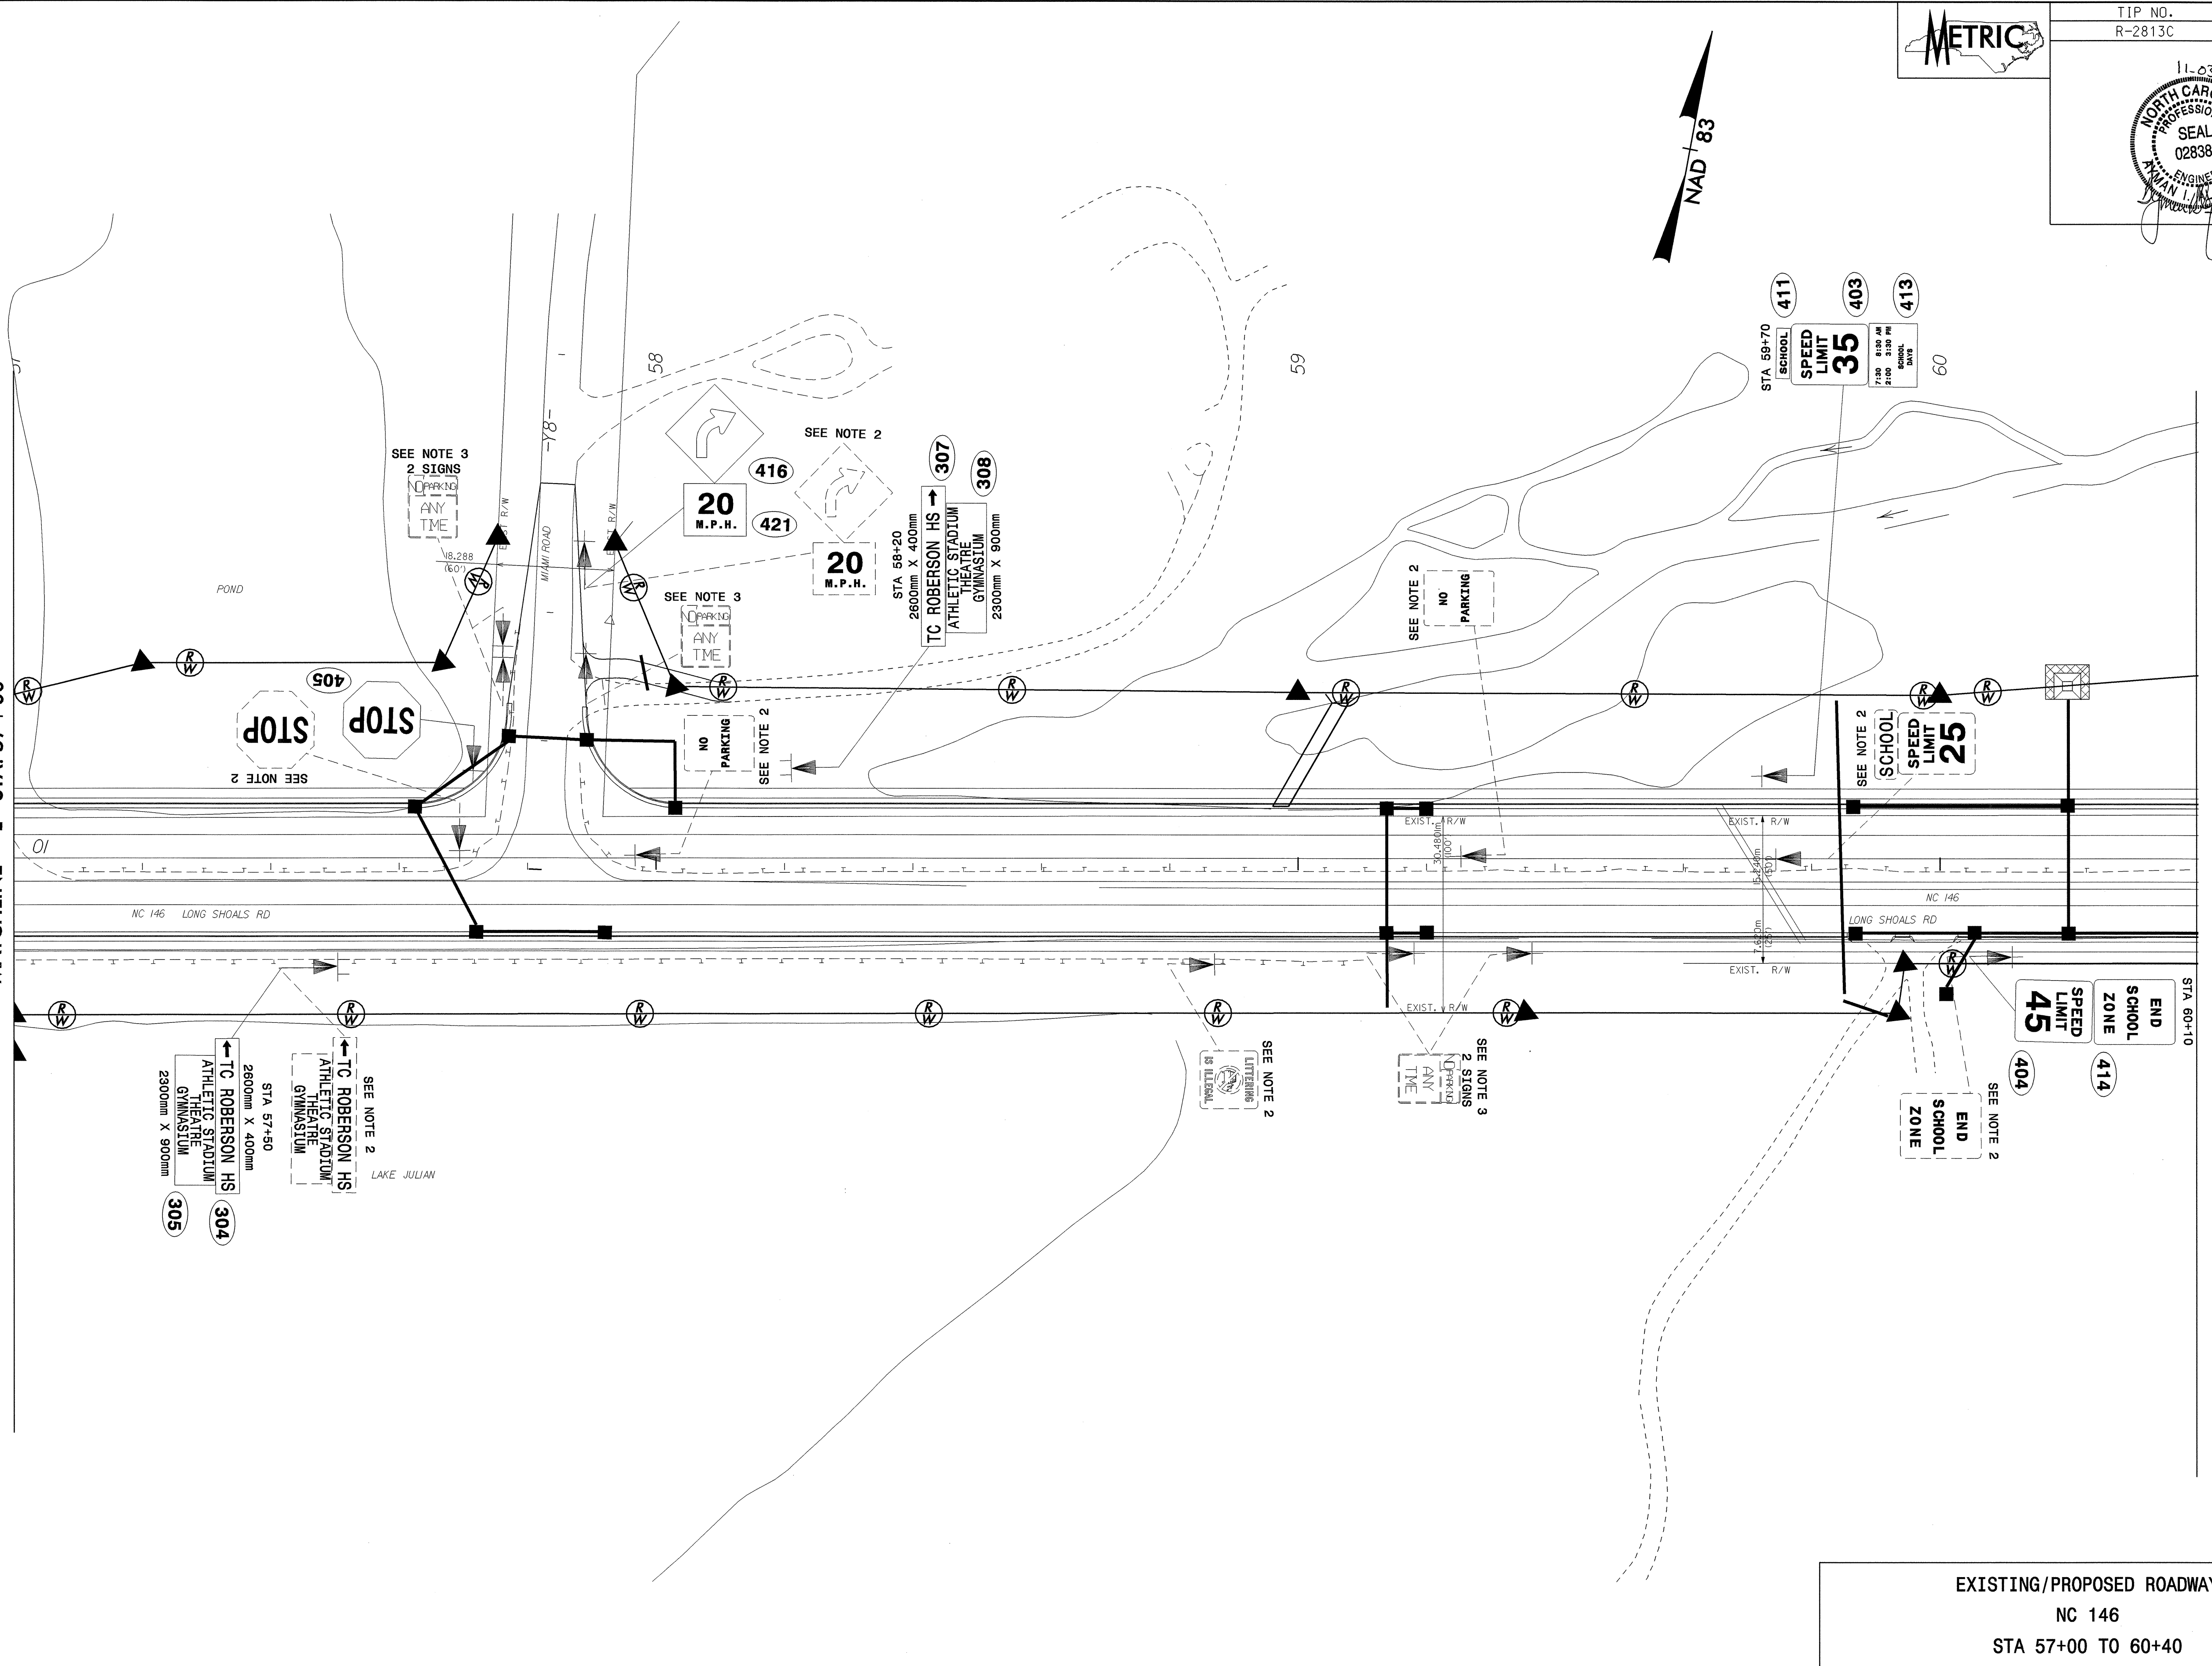

EXISTING/PROPOSED ROADWAY  
NC 146  
STA 57+00 TO 60+40