



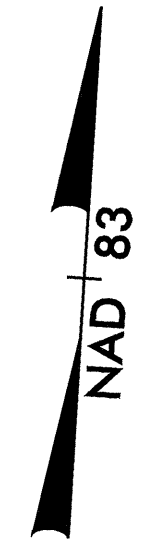


TIP NO. R-2813C	SHEET NO. SIGN-12
--------------------	----------------------

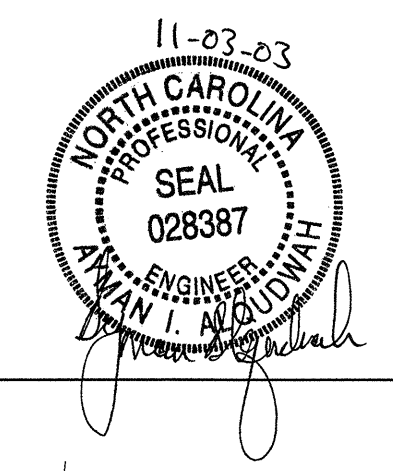

MATCHLINE -L- STA. 53+60

MATCHLINE -L- STA. 57+00

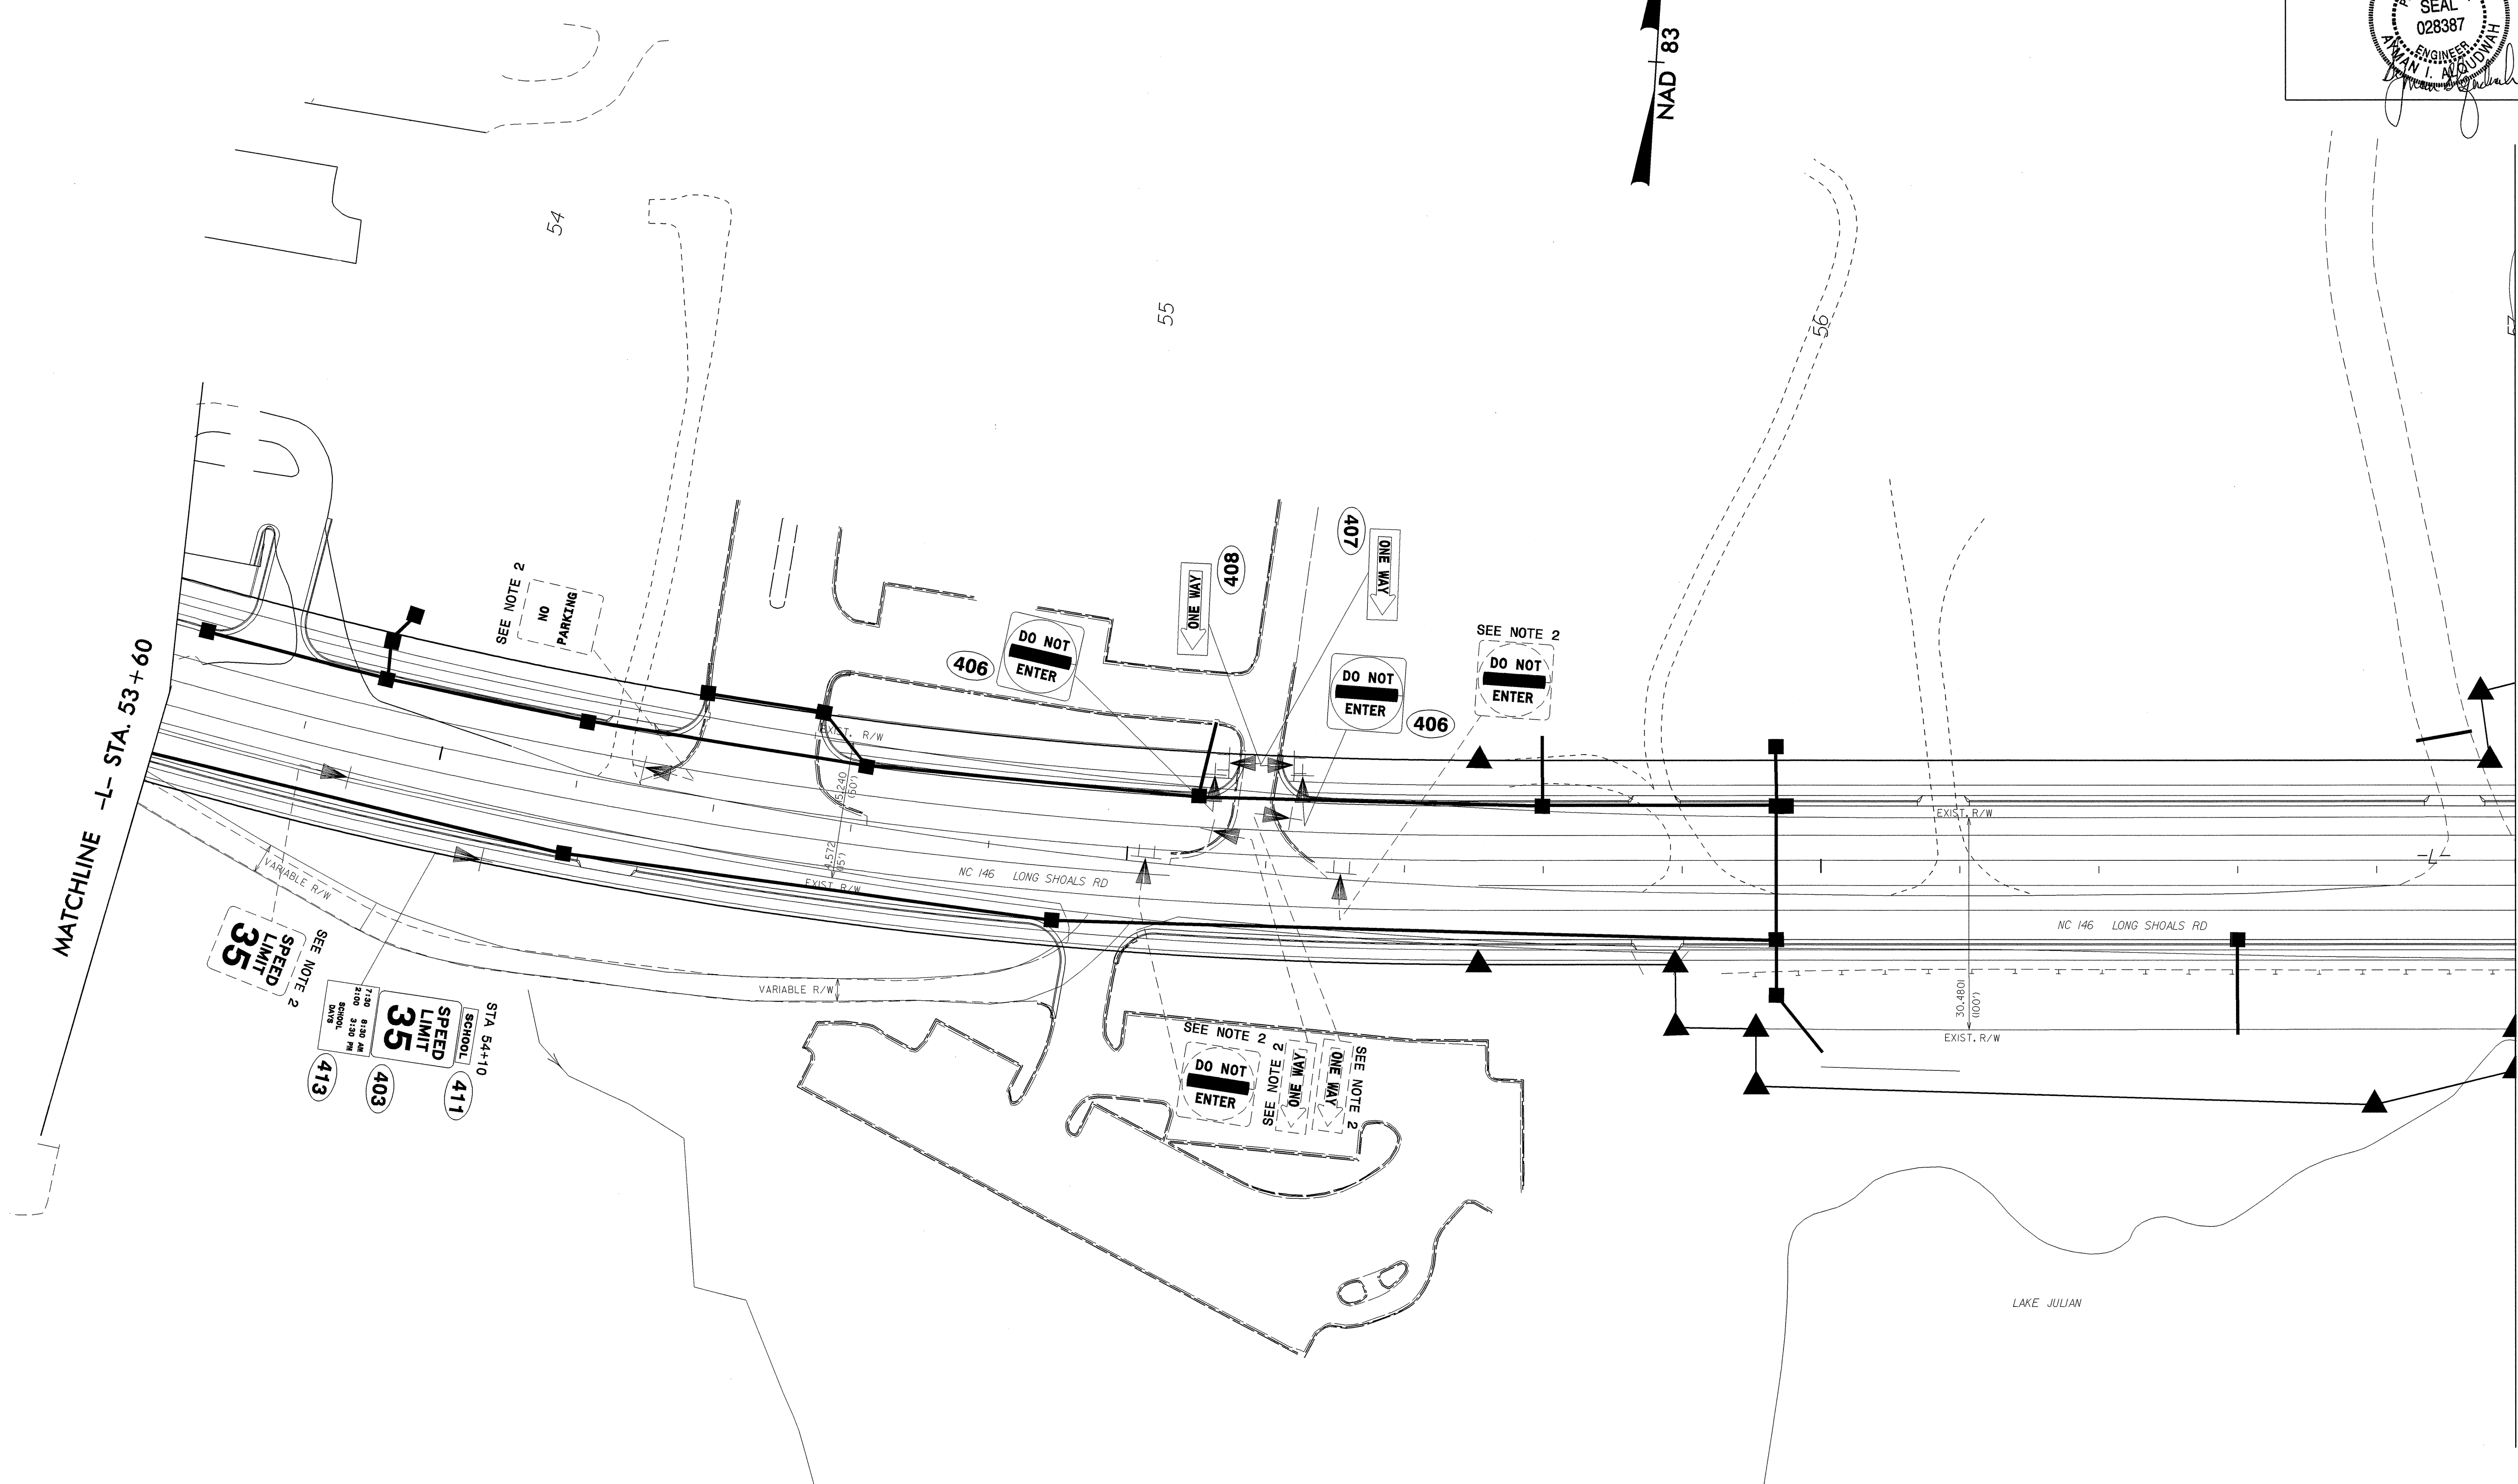

EXISTING/PROPOSED ROADWAY
NC 146
STA 53+60 TO 57+00