

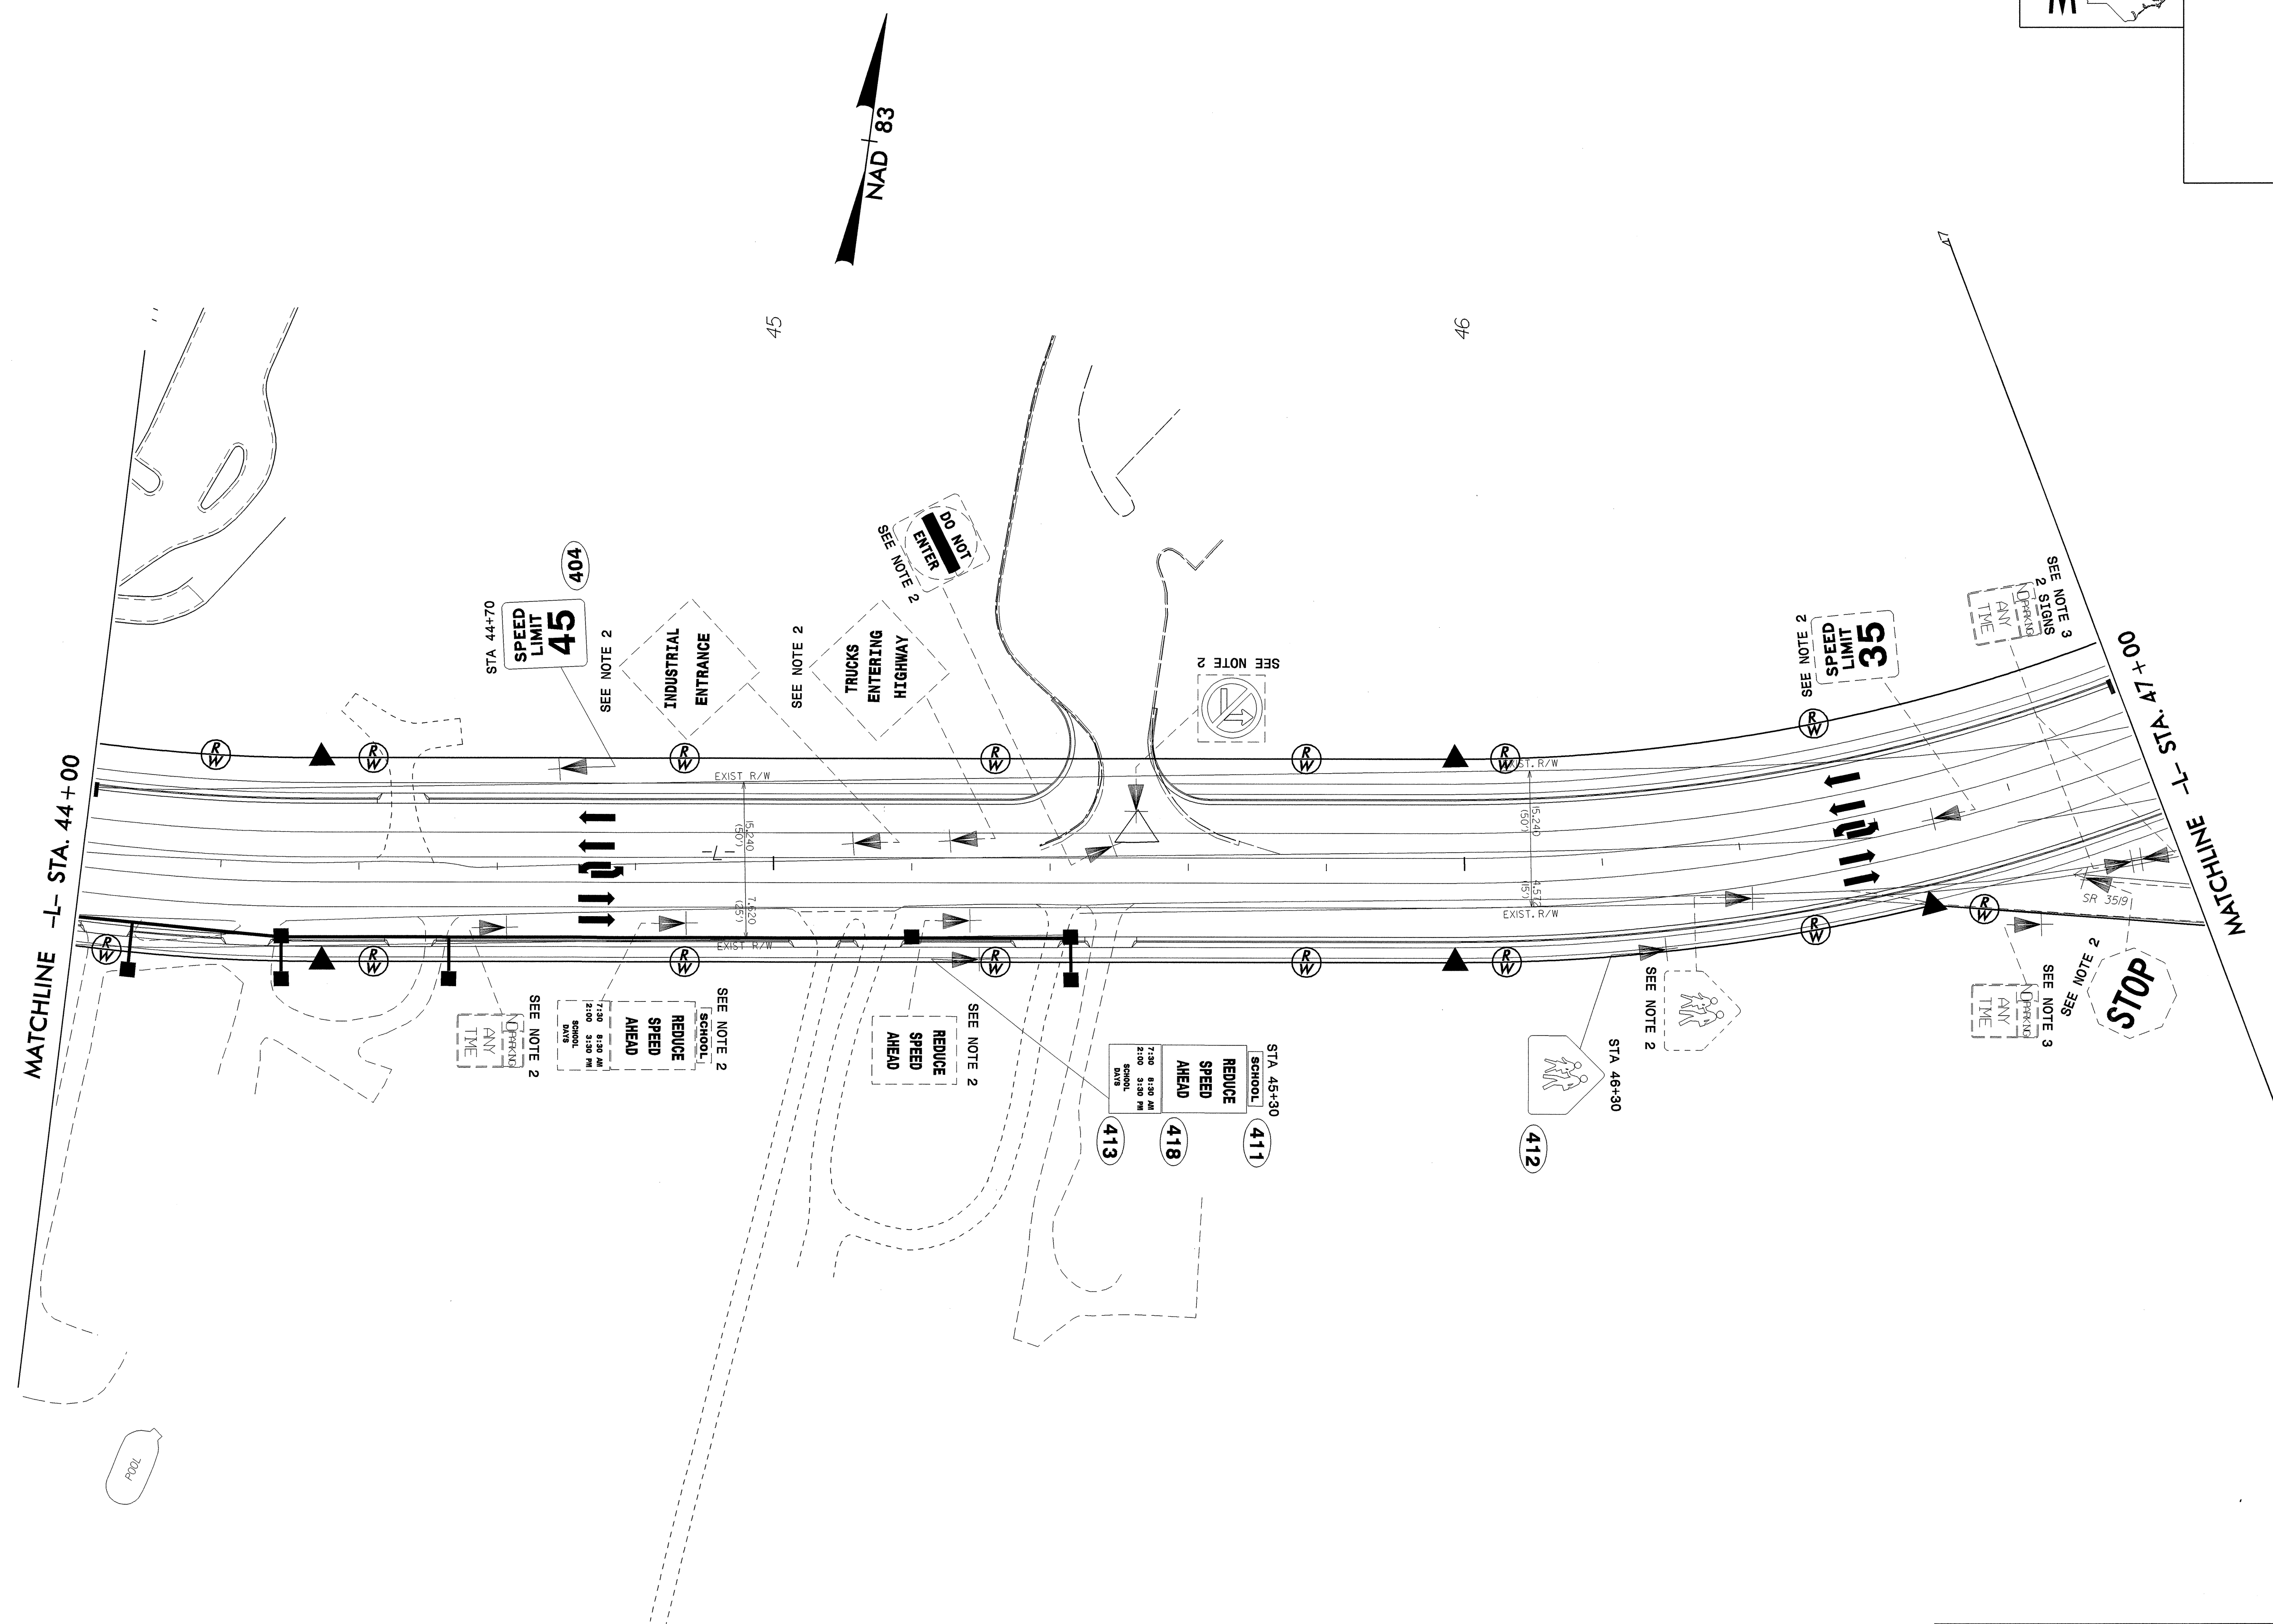


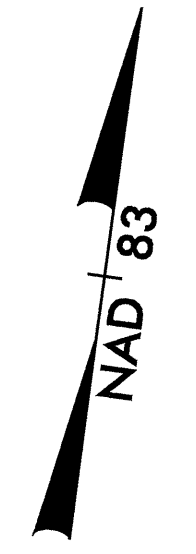

TIP NO. R-2813C	SHEET NO. SIGN-9
--------------------	---------------------

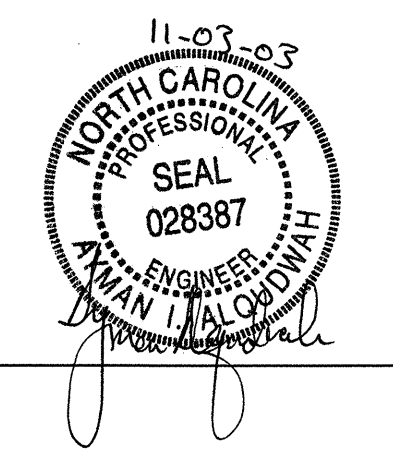

EXISTING/PROPOSED ROADWAY  
NC 146  
STA 44+00 TO 47+00