





TIP NO. R-2813C	SHEET NO. SIGN-8
--------------------	---------------------

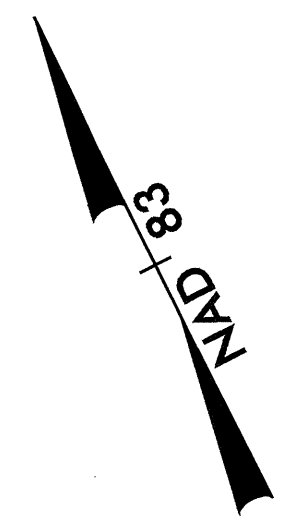

MATCHLINE -L- STA. 40+60

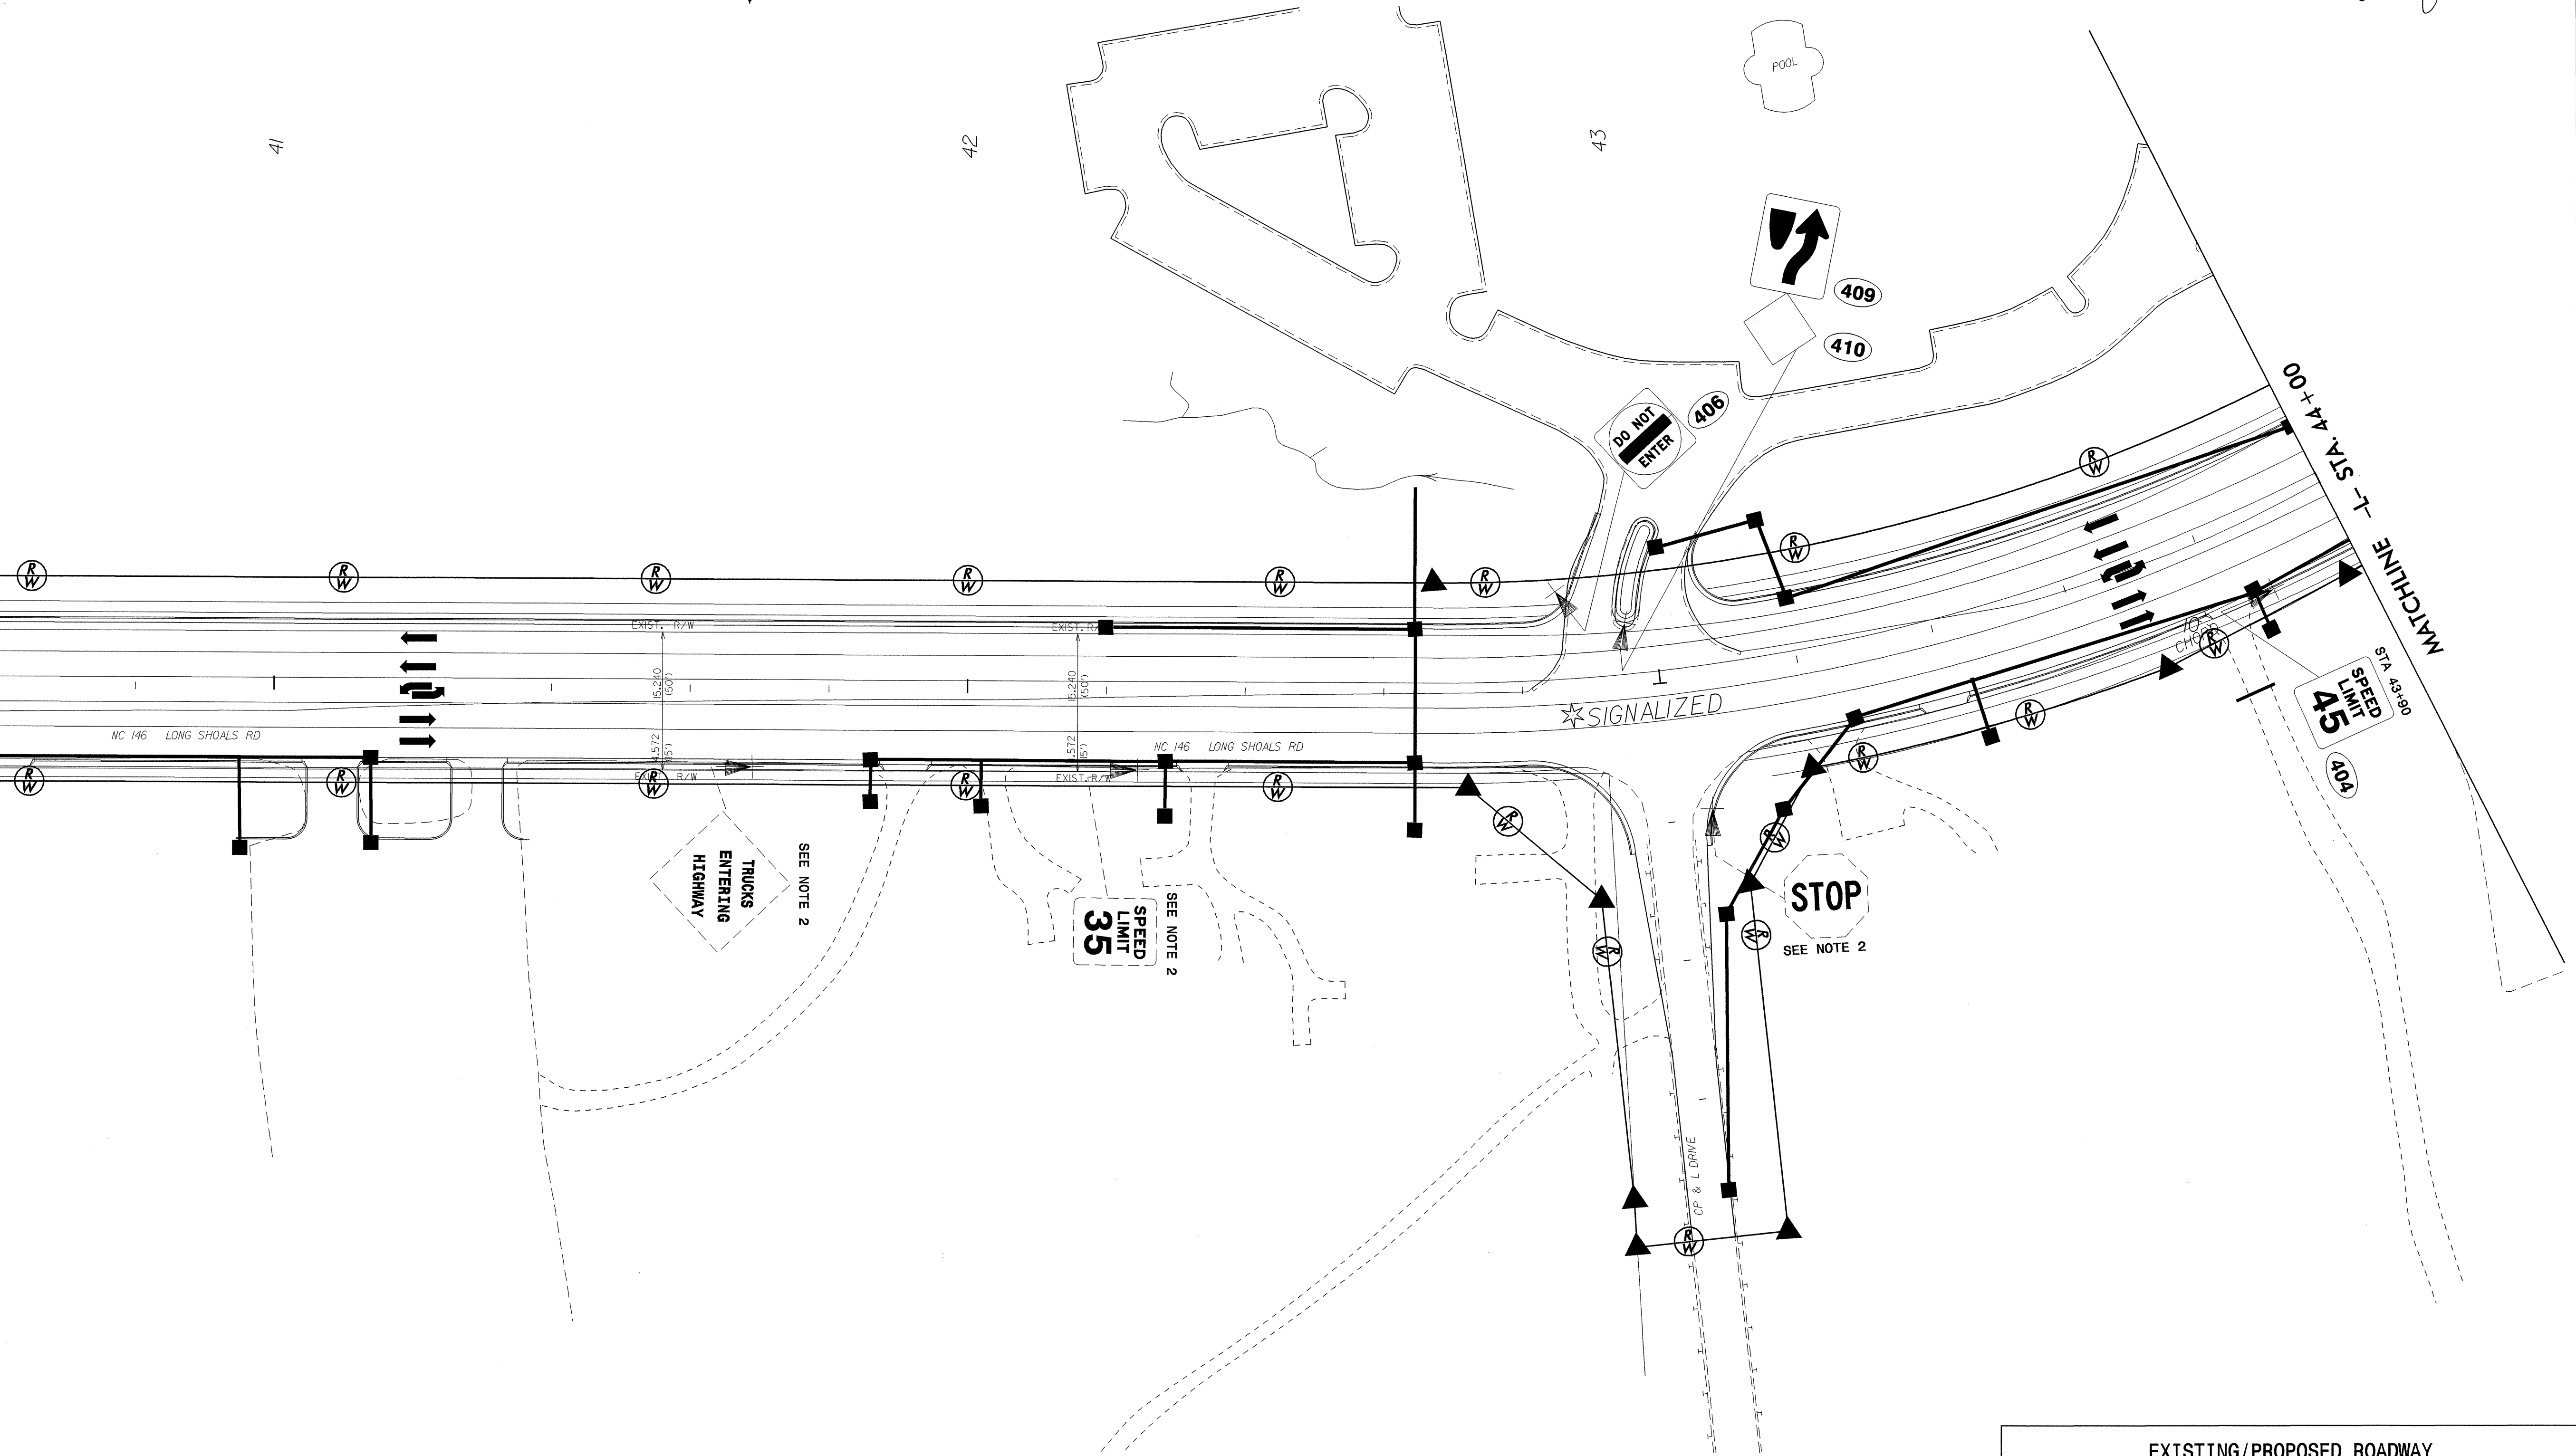

EXISTING/PROPOSED ROADWAY
NC 146
STA 40+60 TO 44+00

DATE PLOTTED: 10/24/03