



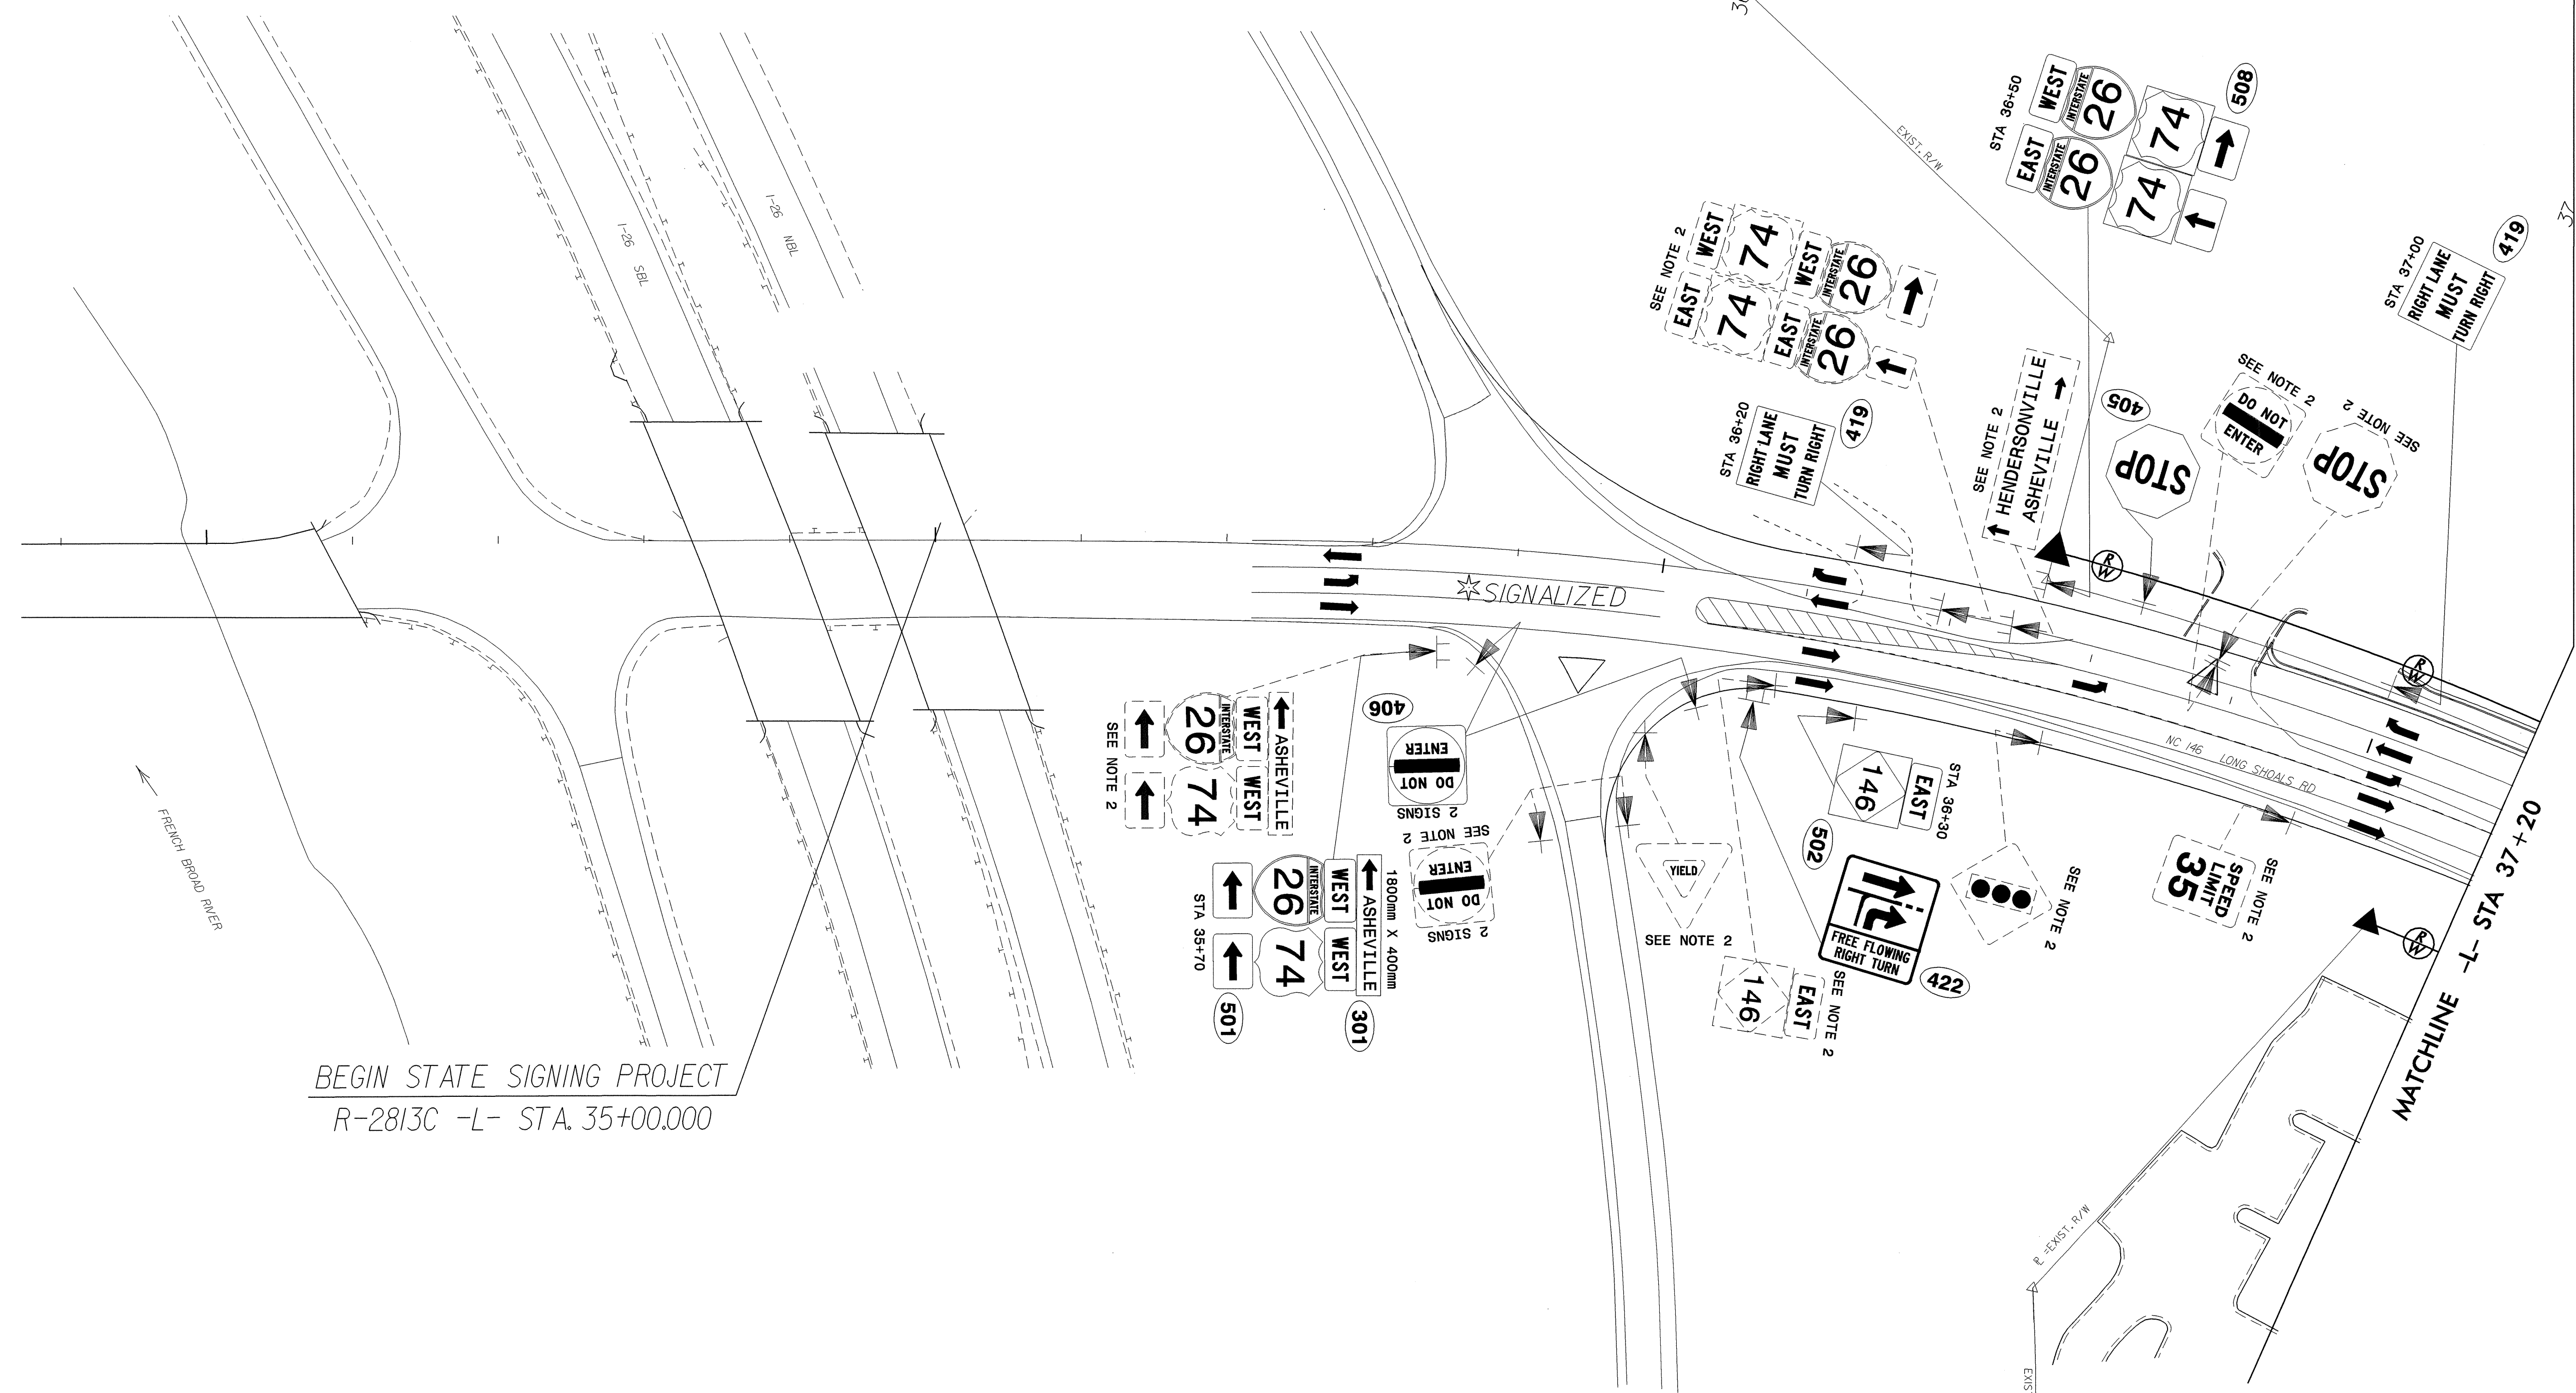

TIP NO. R-2813C	SHEET NO. SIGN-6
--------------------	---------------------

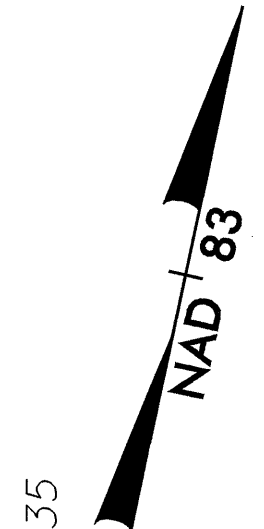

BEGIN STATE SIGNING PROJECT
R-2813C -L- STA. 35+00.000

EXISTING/PROPOSED ROADWAY
NC 146
STA 33+80 TO 37+20