



501 QUANTITY REQ'D 1

2 - 750mm X 375mm
1 - 914mm X 914mm
1 - 914mm X 914mm
2 - 525mm X 375mm

MOUNT BELOW SIGN 301

506 QUANTITY REQ'D 1

1 - 750mm X 375mm
1 - 914mm X 914mm

ONE "U" POST PER SIGN

511 QUANTITY REQ'D 1

1 - 750mm X 375mm
1 - 914mm X 914mm

ONE "U" POST PER SIGN

502 QUANTITY REQ'D 1

1 - 750mm X 375mm
1 - 914mm X 914mm

ONE "U" POST PER SIGN

507 QUANTITY REQ'D 1

1 - 525mm X 375mm
1 - 914mm X 914mm

ONE "U" POST PER SIGN

503 QUANTITY REQ'D 1

1 - 525mm X 375mm
1 - 914mm X 914mm

ONE "U" POST PER SIGN

508 QUANTITY REQ'D 1

1 - 750mm X 375mm
1 - 750mm X 375mm
2 - 914mm X 914mm
2 - 914mm X 914mm
1 - 525mm X 375mm
1 - 525mm X 375mm

TWO "U" POSTS PER SIGN

504 QUANTITY REQ'D 1

1 - 750mm X 375mm
1 - 750mm X 375mm
2 - 914mm X 914mm
1 - 525mm X 375mm
1 - 525mm X 375mm

TWO "U" POSTS PER SIGN

509 QUANTITY REQ'D 1

1 - 525mm X 375mm
1 - 914mm X 914mm

ONE "U" POST PER SIGN

505 QUANTITY REQ'D 1


1 - 750mm X 375mm
1 - 750mm X 375mm
2 - 914mm X 914mm
1 - 525mm X 375mm
1 - 525mm X 375mm

MOUNT ABOVE SIGN 306

510 QUANTITY REQ'D 1

1 - 750mm X 375mm
1 - 914mm X 914mm
1 - 525mm X 375mm
1 - 750mm X 375mm
1 - 750mm X 375mm
1 - 914mm X 914mm
1 - 914mm X 914mm
1 - 525mm X 375mm
1 - 525mm X 375mm

TWO "U" POSTS PER SIGN

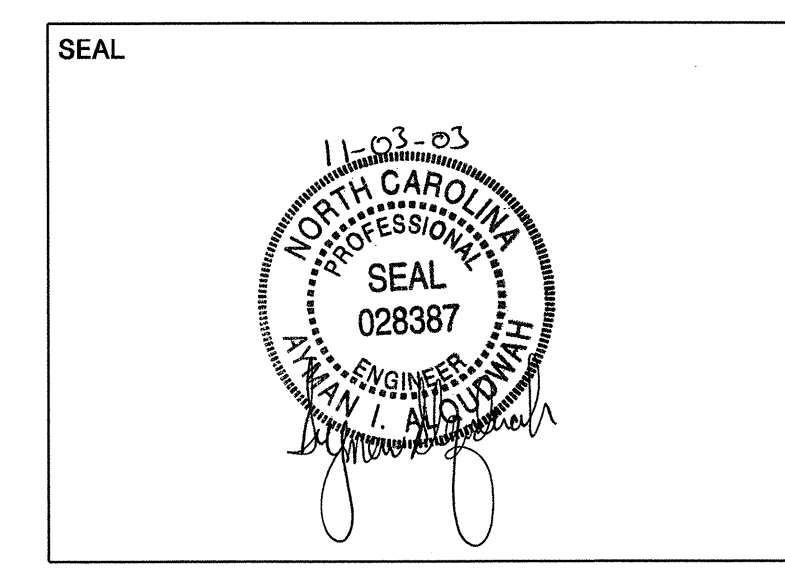

TYPE "F" SIGNS