





401 QUANTITY REQ'D 1

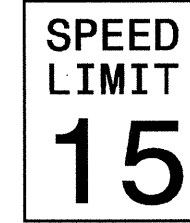

610 X 762
R2-1

ONE "U" POST PER SIGN

406 QUANTITY REQ'D 5

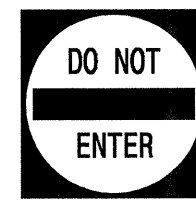

762 X 762
R5-1

ONE "U" POST PER SIGN


411 QUANTITY REQ'D 7



914 X 305
S4-3

YELLOW/GREEN REFLECTIVE SHEETING
MOUNT ABOVE SIGN 402
IN 1 INSTALLATIONS
MOUNT ABOVE SIGN 403
IN 4 INSTALLATIONS
MOUNT ABOVE SIGN 418
IN 2 INSTALLATIONS


416 QUANTITY REQ'D 1

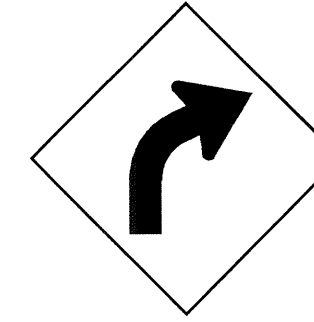

914 X 914
W1-2R

ONE "U" POST PER SIGN

421 QUANTITY REQ'D 1

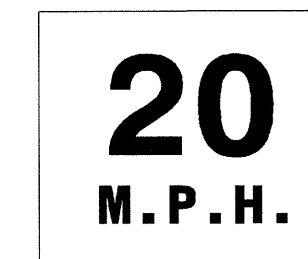

450 X 450
W13-1

MOUNT BELOW SIGN 416
IN 1 INSTALLATION

402 QUANTITY REQ'D 1



610 X 762
R2-1

ONE "U" POST PER SIGN


407 QUANTITY REQ'D 1



1372 X 457
R6-1 (R)

TWO "U" POSTS PER SIGN

412 QUANTITY REQ'D 3

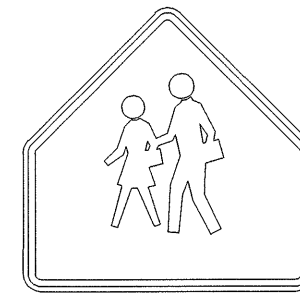


914 X 914
S1-1

YELLOW/GREEN REFLECTIVE SHEETING

ONE "U" POST PER SIGN


417 QUANTITY REQ'D 1

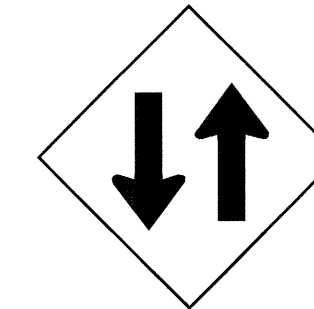

914 X 914
W6-3

ONE "U" POST PER SIGN


422 QUANTITY REQ'D 1

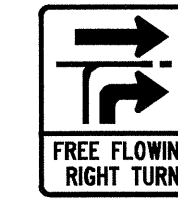

1219 X 1372

TWO "U" POSTS PER SIGN

403 QUANTITY REQ'D 4

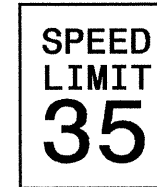

610 X 762
R2-1

ONE "U" POST PER SIGN


408 QUANTITY REQ'D 1



1372 X 457
R6-1 (L)

TWO "U" POSTS PER SIGN


413 QUANTITY REQ'D 7

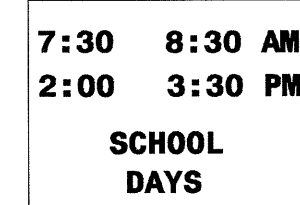

914 X 762
S2-1

MOUNT BELOW SIGN 402
IN 1 INSTALLATIONS
MOUNT BELOW SIGN 403
IN 4 INSTALLATIONS
MOUNT BELOW SIGN 418
IN 2 INSTALLATIONS


418 QUANTITY REQ'D 2

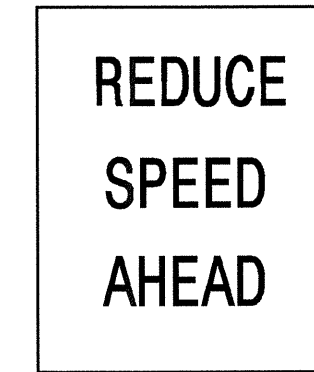

610 X 762
R2-5

ONE "U" POST PER SIGN


423 QUANTITY REQ'D 1

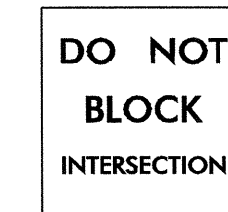

610 X 762
R10-7

ONE "U" POST PER SIGN


404 QUANTITY REQ'D 8

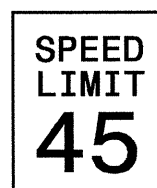

610 X 762
R2-1

MOUNT BELOW SIGN 414
IN 2 INSTALLATIONS
ONE "U" POST PER SIGN


409 QUANTITY REQ'D 1

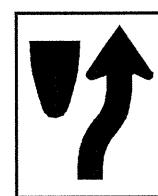

610 X 762
R4-7

ONE "U" POST PER SIGN


414 QUANTITY REQ'D 2

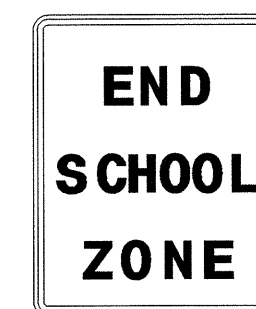

610 X 762
S5-2

ONE "U" POST PER SIGN


419 QUANTITY REQ'D 4

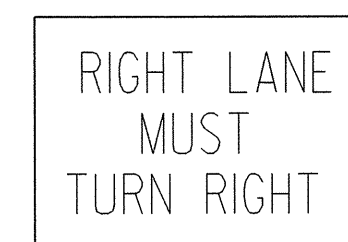

762 X 762
R3-7

ONE "U" POST PER SIGN


405 QUANTITY REQ'D 6

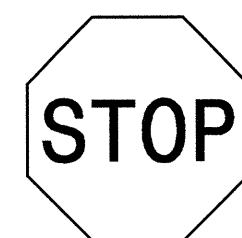

762 X 762
R1-1

ONE "U" POST PER SIGN


410 QUANTITY REQ'D 1

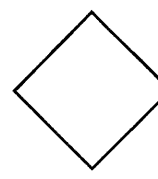

457 X 457
W23-15

MOUNT BELOW SIGN 409
IN 1 INSTALLATION


415 QUANTITY REQ'D 1

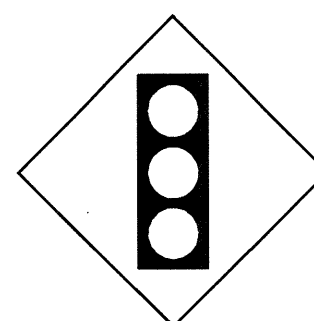

914 X 914
W3-3

ONE "U" POST PER SIGN

420 QUANTITY REQ'D 1

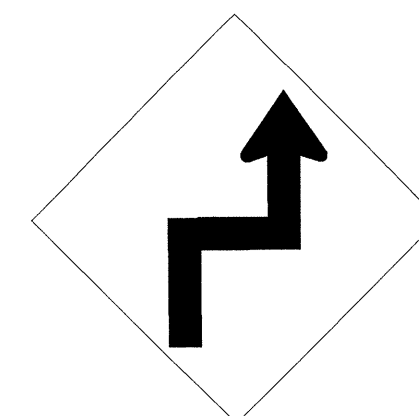


762 X 762
W1-3R

ONE "U" POST PER SIGN

NOTE: THIS DRAWING IS DIMENSIONED
IN MILLIMETERS UNLESS OTHERWISE
DEPICTED WITHIN THE DRAWING.

SEAL

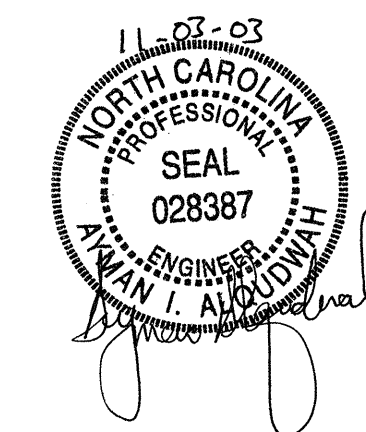

TYPE "E" SIGNS