
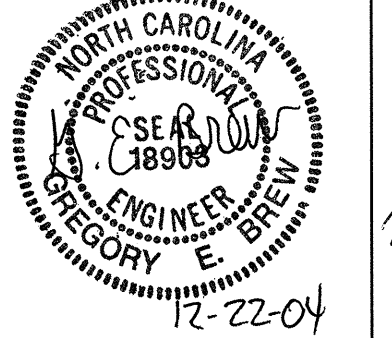

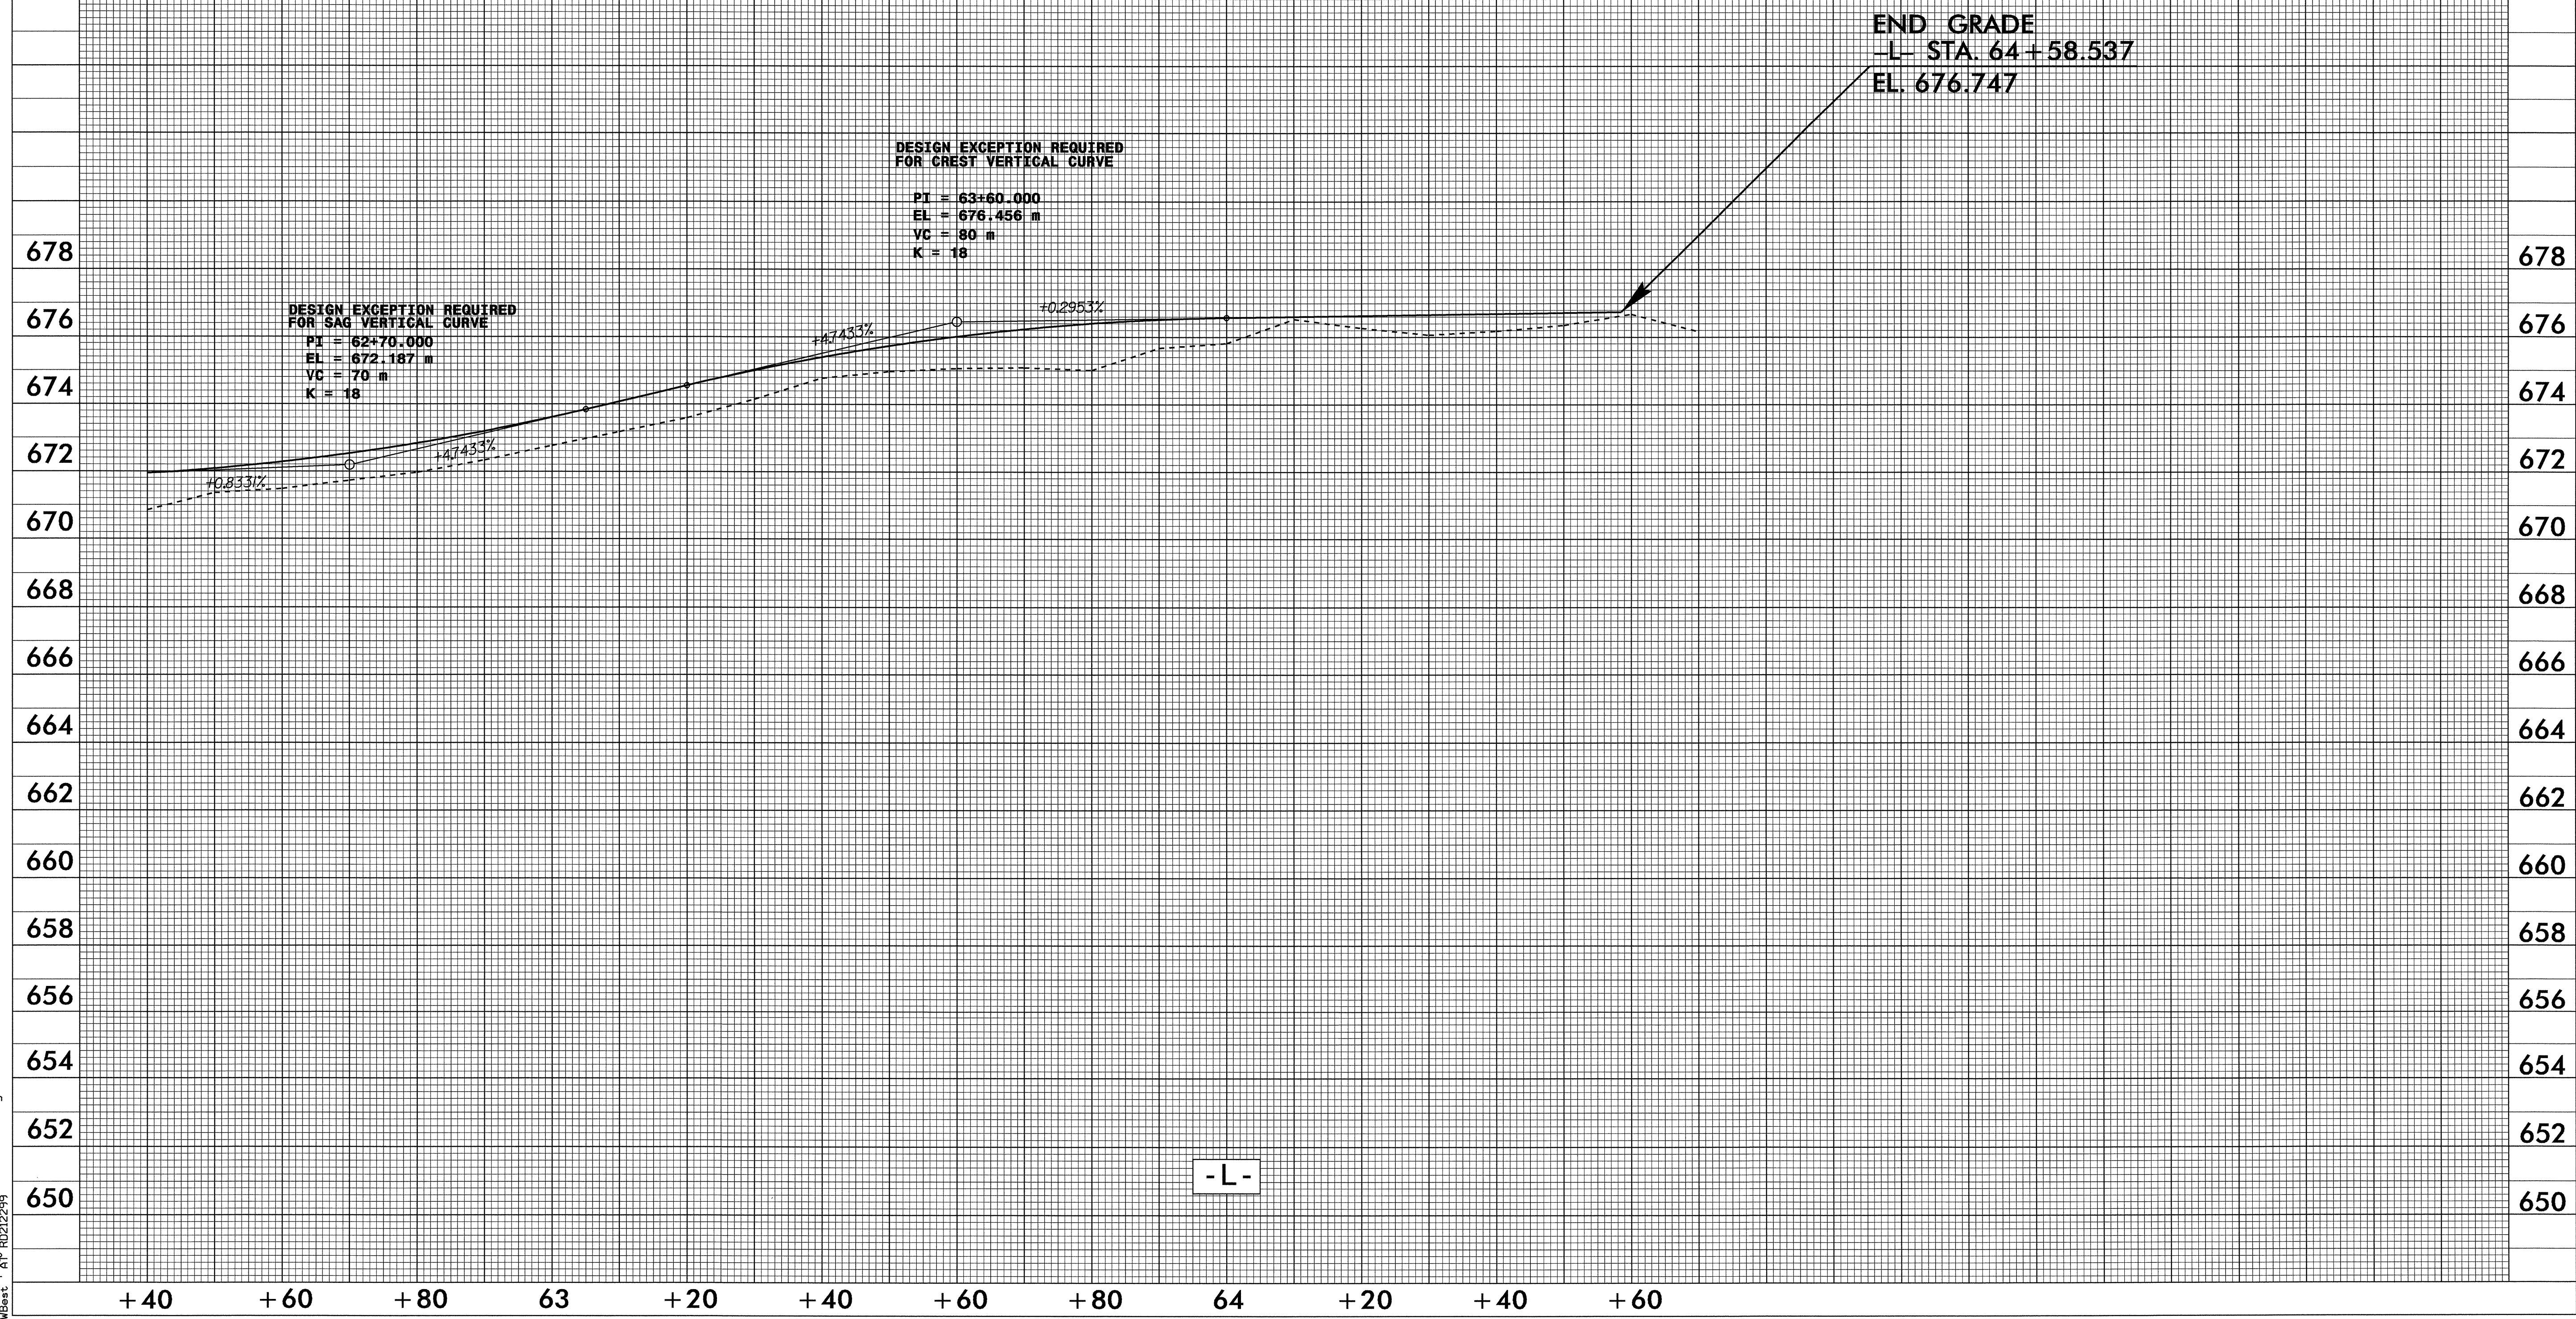


6/10/23
27-DEC-2024 09:33
WB:AT

BM NO. 14, IP & CAP (GPS)
-LBL- STA. 35+00.895 EL= 676.7960

 5 0 10	PROJECT REFERENCE NO. R-2813C	SHEET NO. 22
	ROADWAY DESIGN ENGINEER 	HYDRAULICS ENGINEER 
CONST. REV.		
R /W REV.		



10
10