

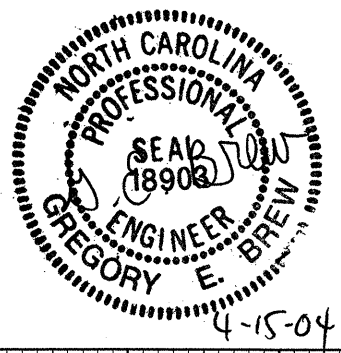
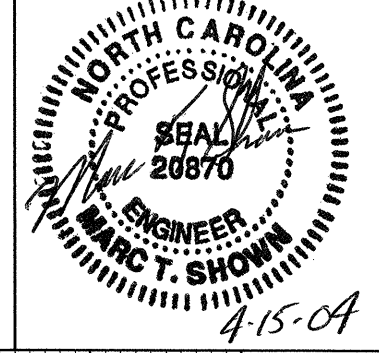


6/10/08

BM NO. 201, IP & CAP
-LBL- STA. 13+85.989 EL. = 667.2060

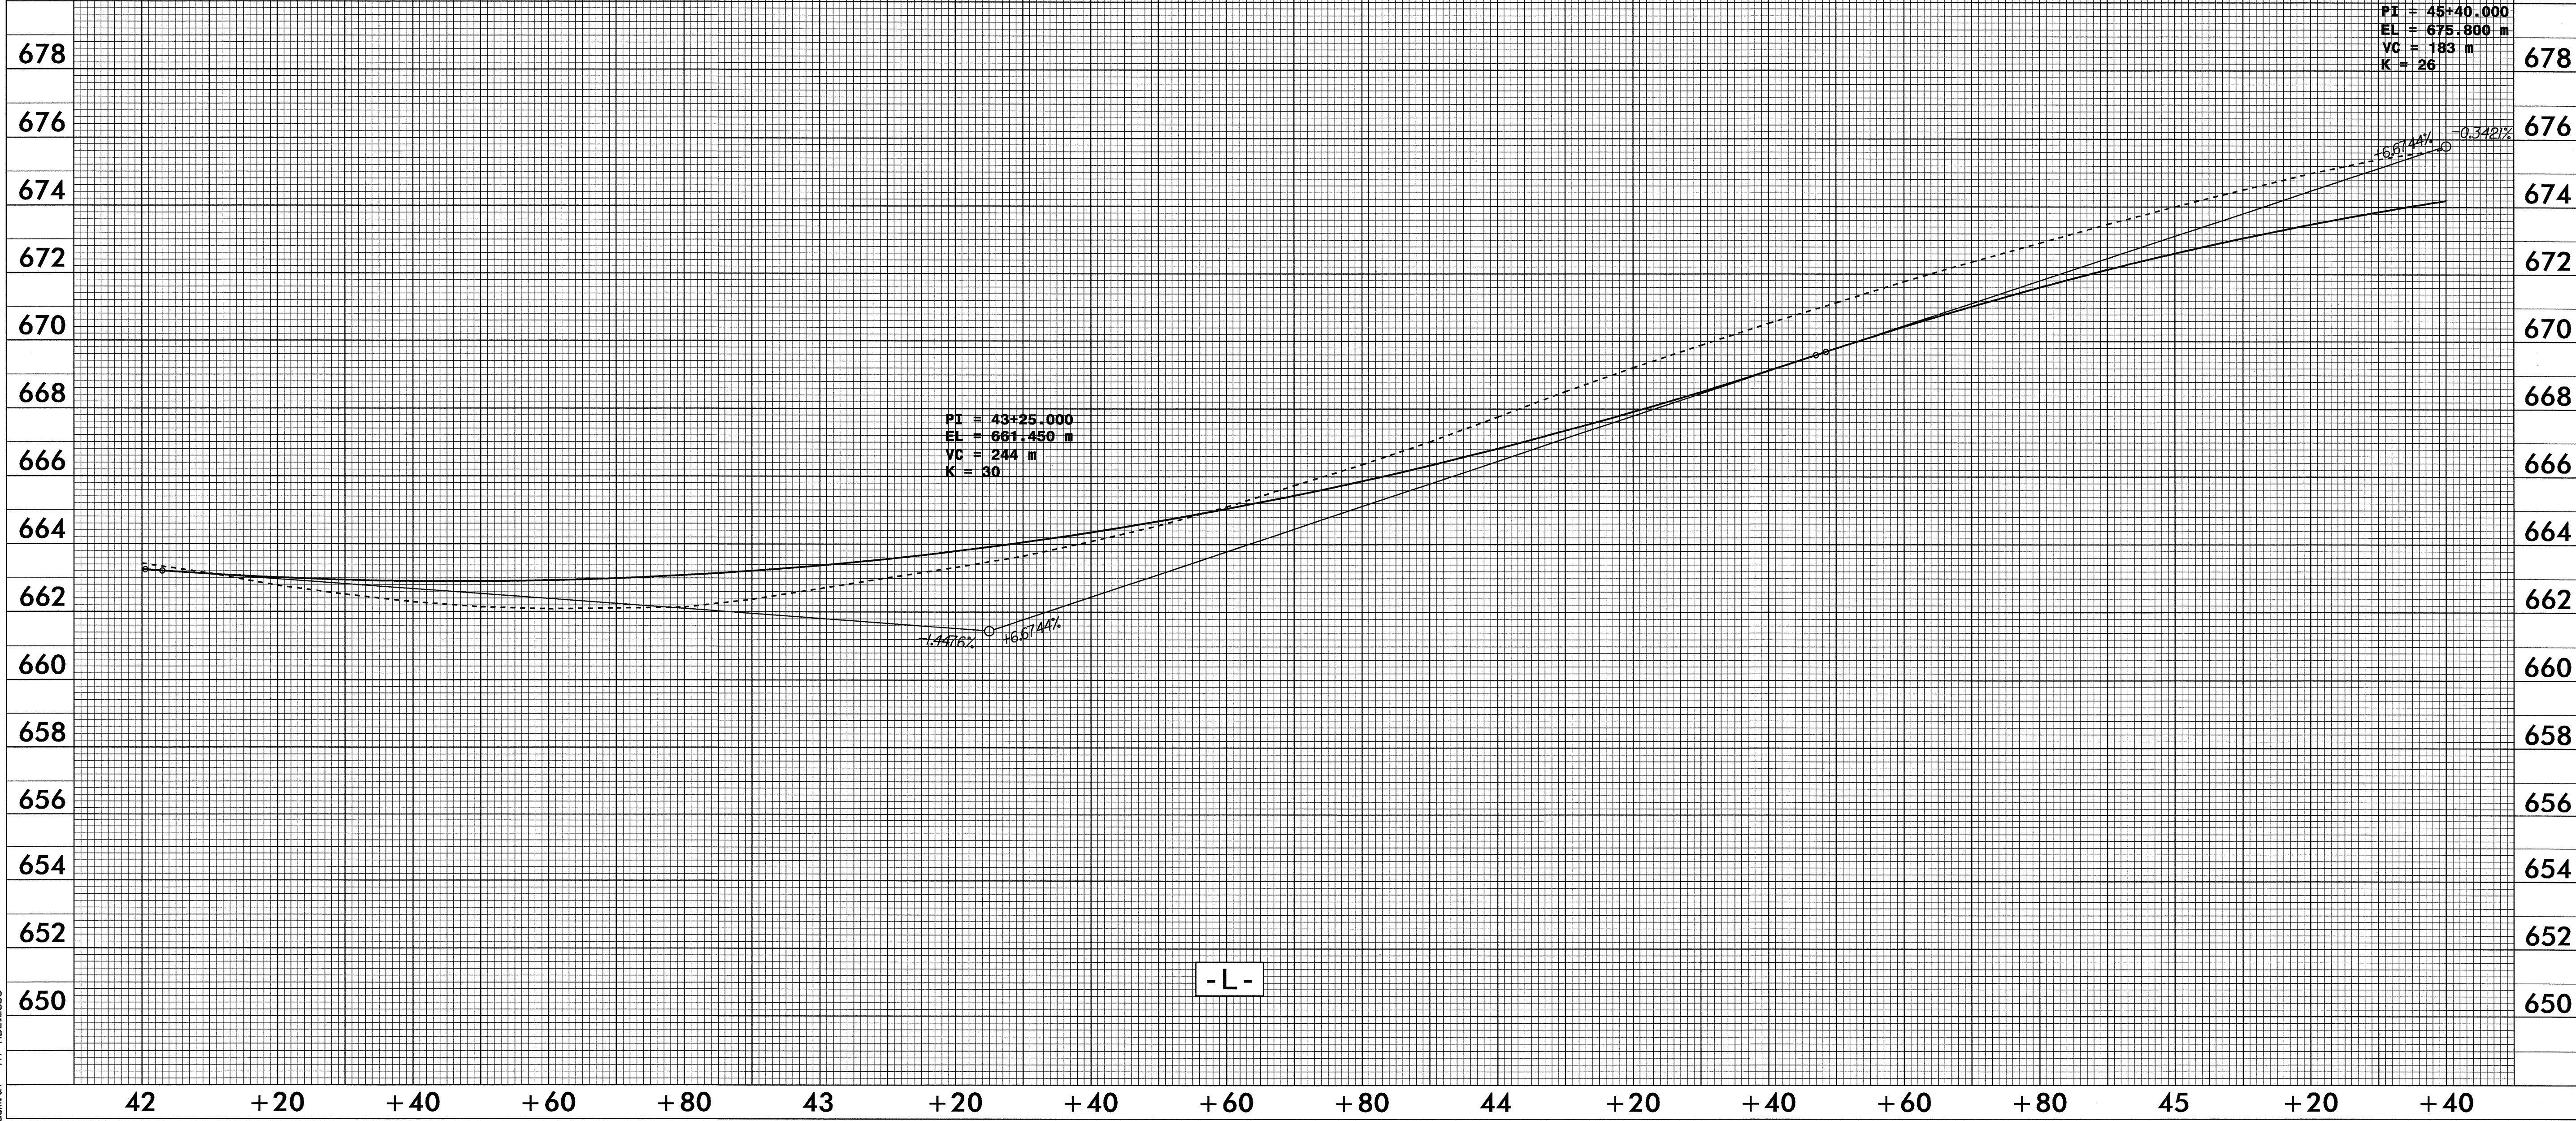

PROJECT REFERENCE NO. R-2813C	SHEET NO. 16
ROADWAY DESIGN ENGINEER	HYDRAULICS ENGINEER
	
CONST. REV.	
R/W REV.	

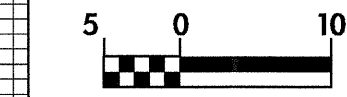

- L -

01-APR-2004 11:27 AM
C:\Users\jg\Documents\Projects\2008\2813C\2813C.dwg
PFL.LREV.dgn