


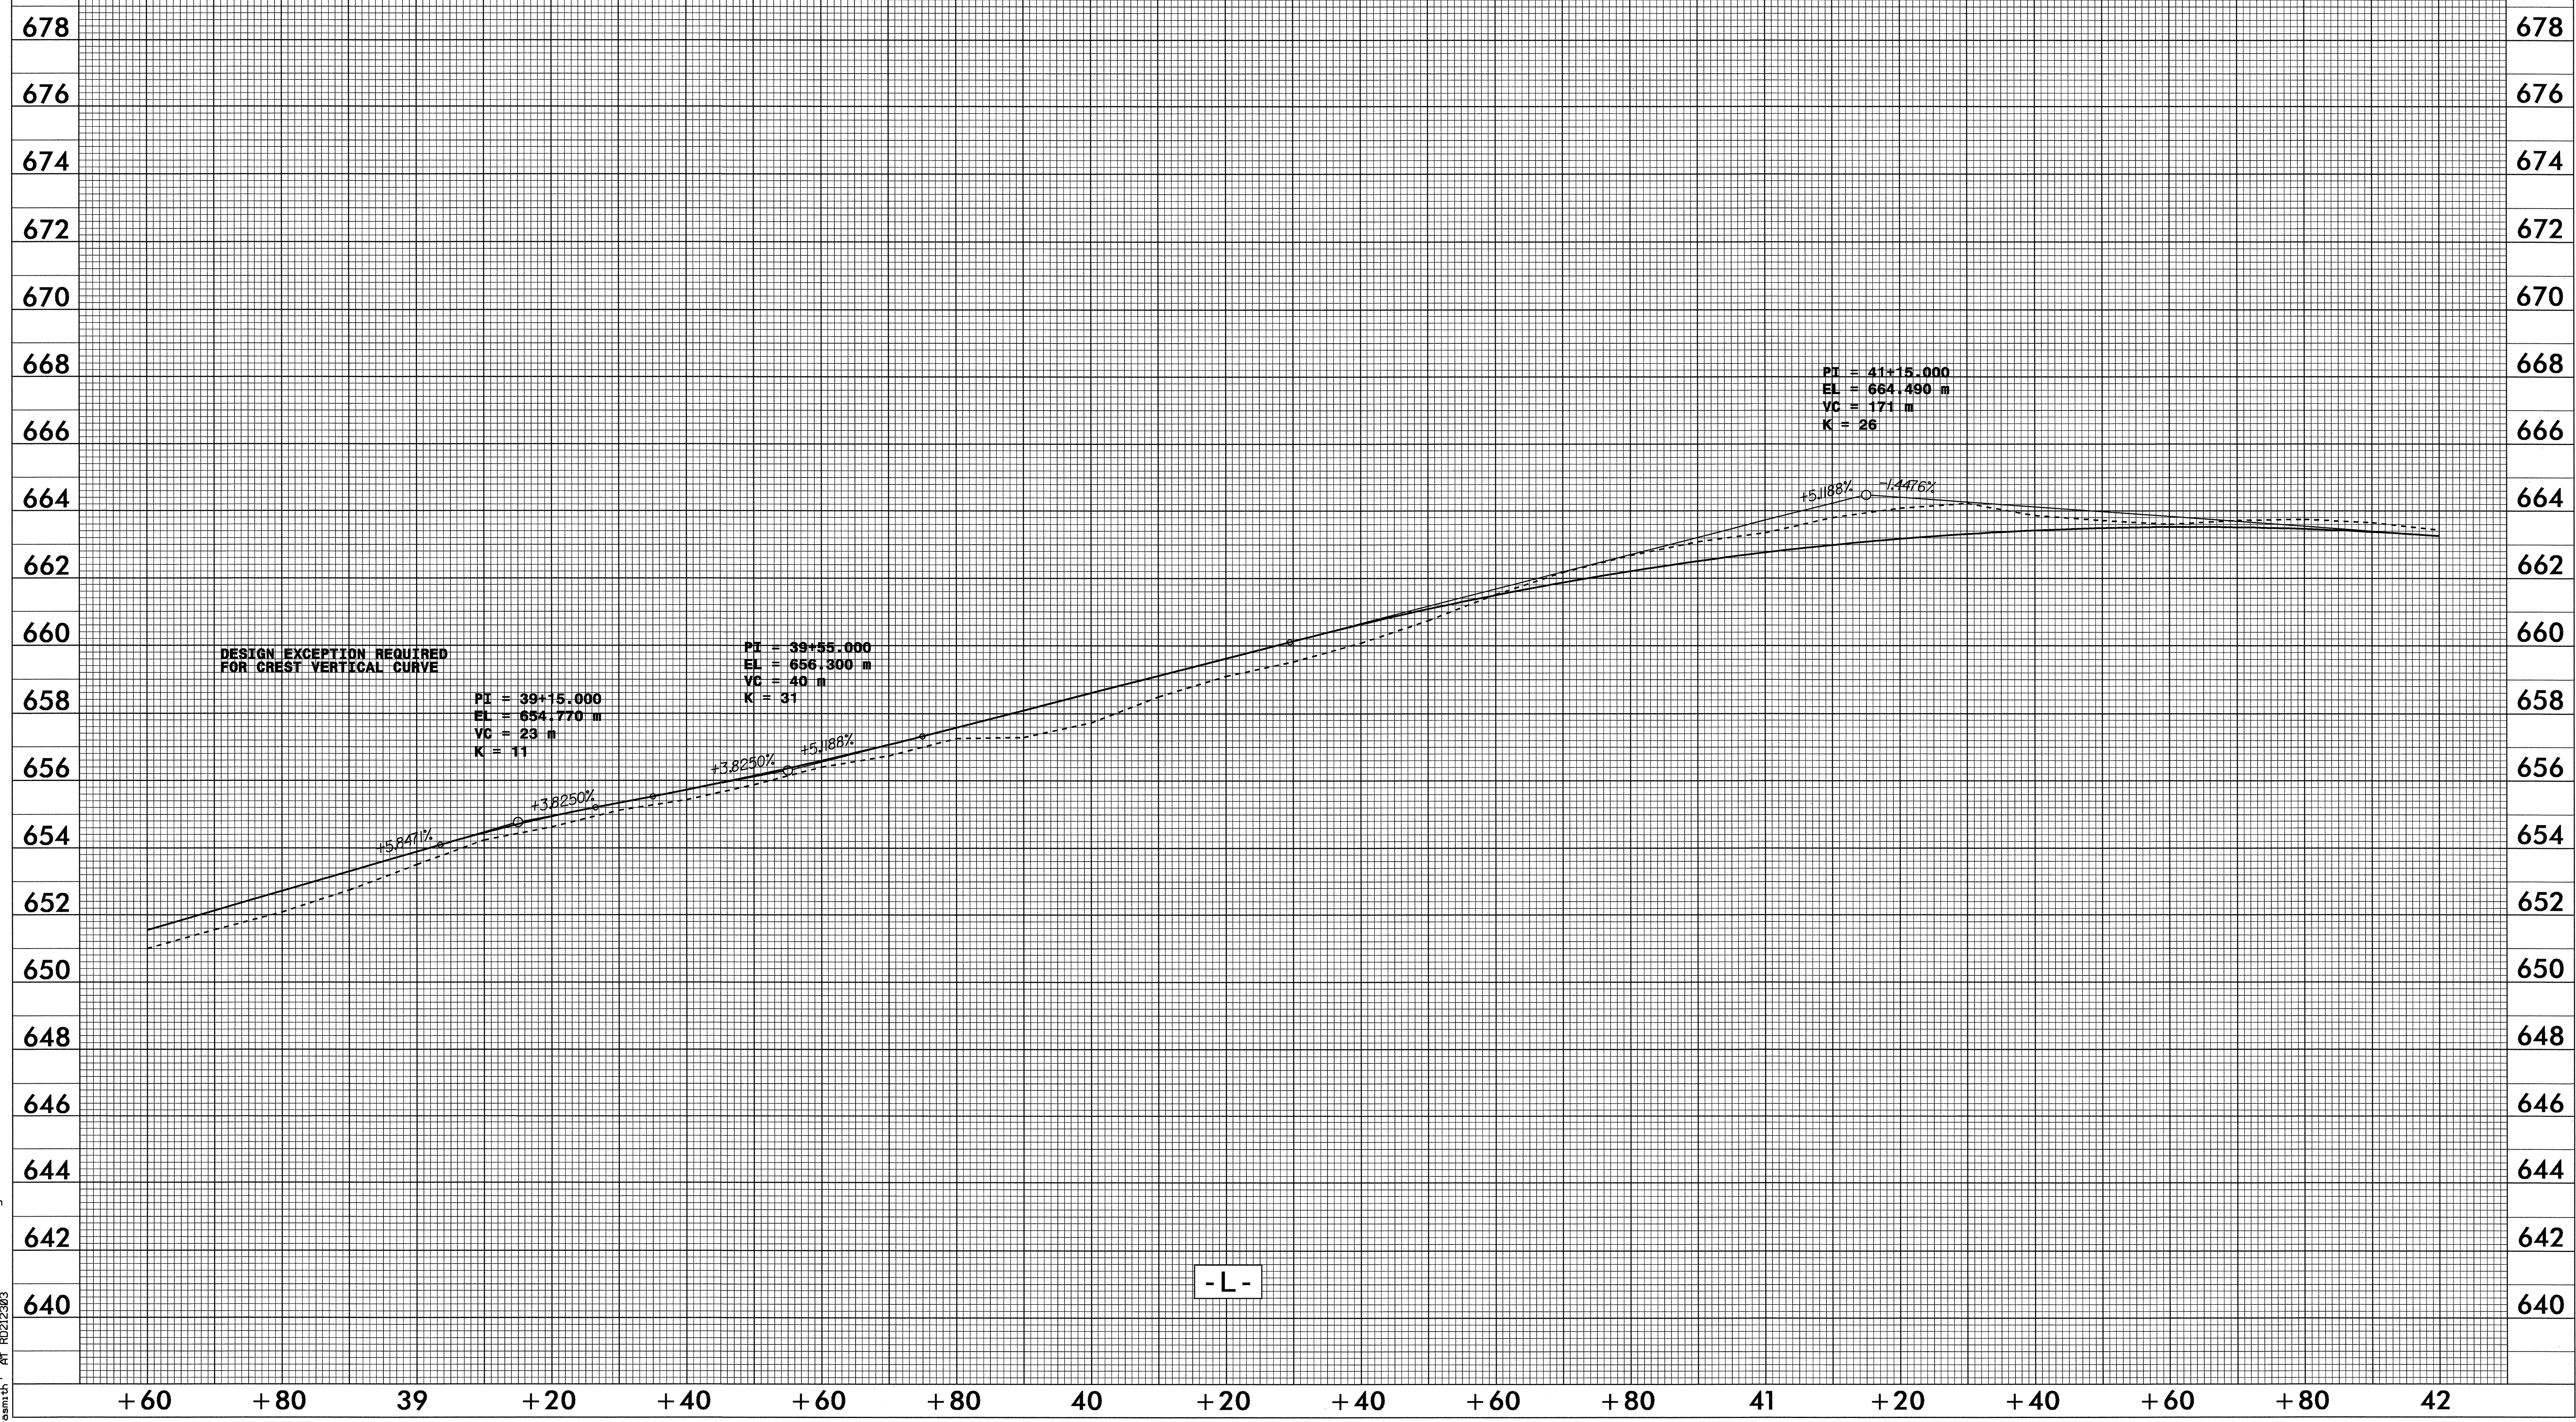


6/10/93
165A-PR-2004-0001_BODY_PFL_LLEV.dgn
wom:mdb
10

BM NO. 11, IP & CAP (GPS)
-LBL- STA. 8+51.973 EL. = 650.3410

BM NO. 200, IP & CAP
-LBL- STA. 11+17.728 EL. = 664.0440

 5 0 10	PROJECT REFERENCE NO. R-2813C	SHEET NO. 15
	ROADWAY DESIGN ENGINEER	HYDRAULICS ENGINEER
CONST. REV.		
R / W REV.	4-16-04	7-16-04



- L -