

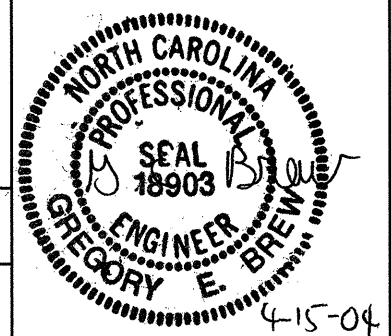
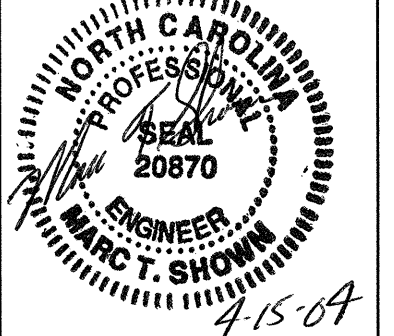


5/10/09

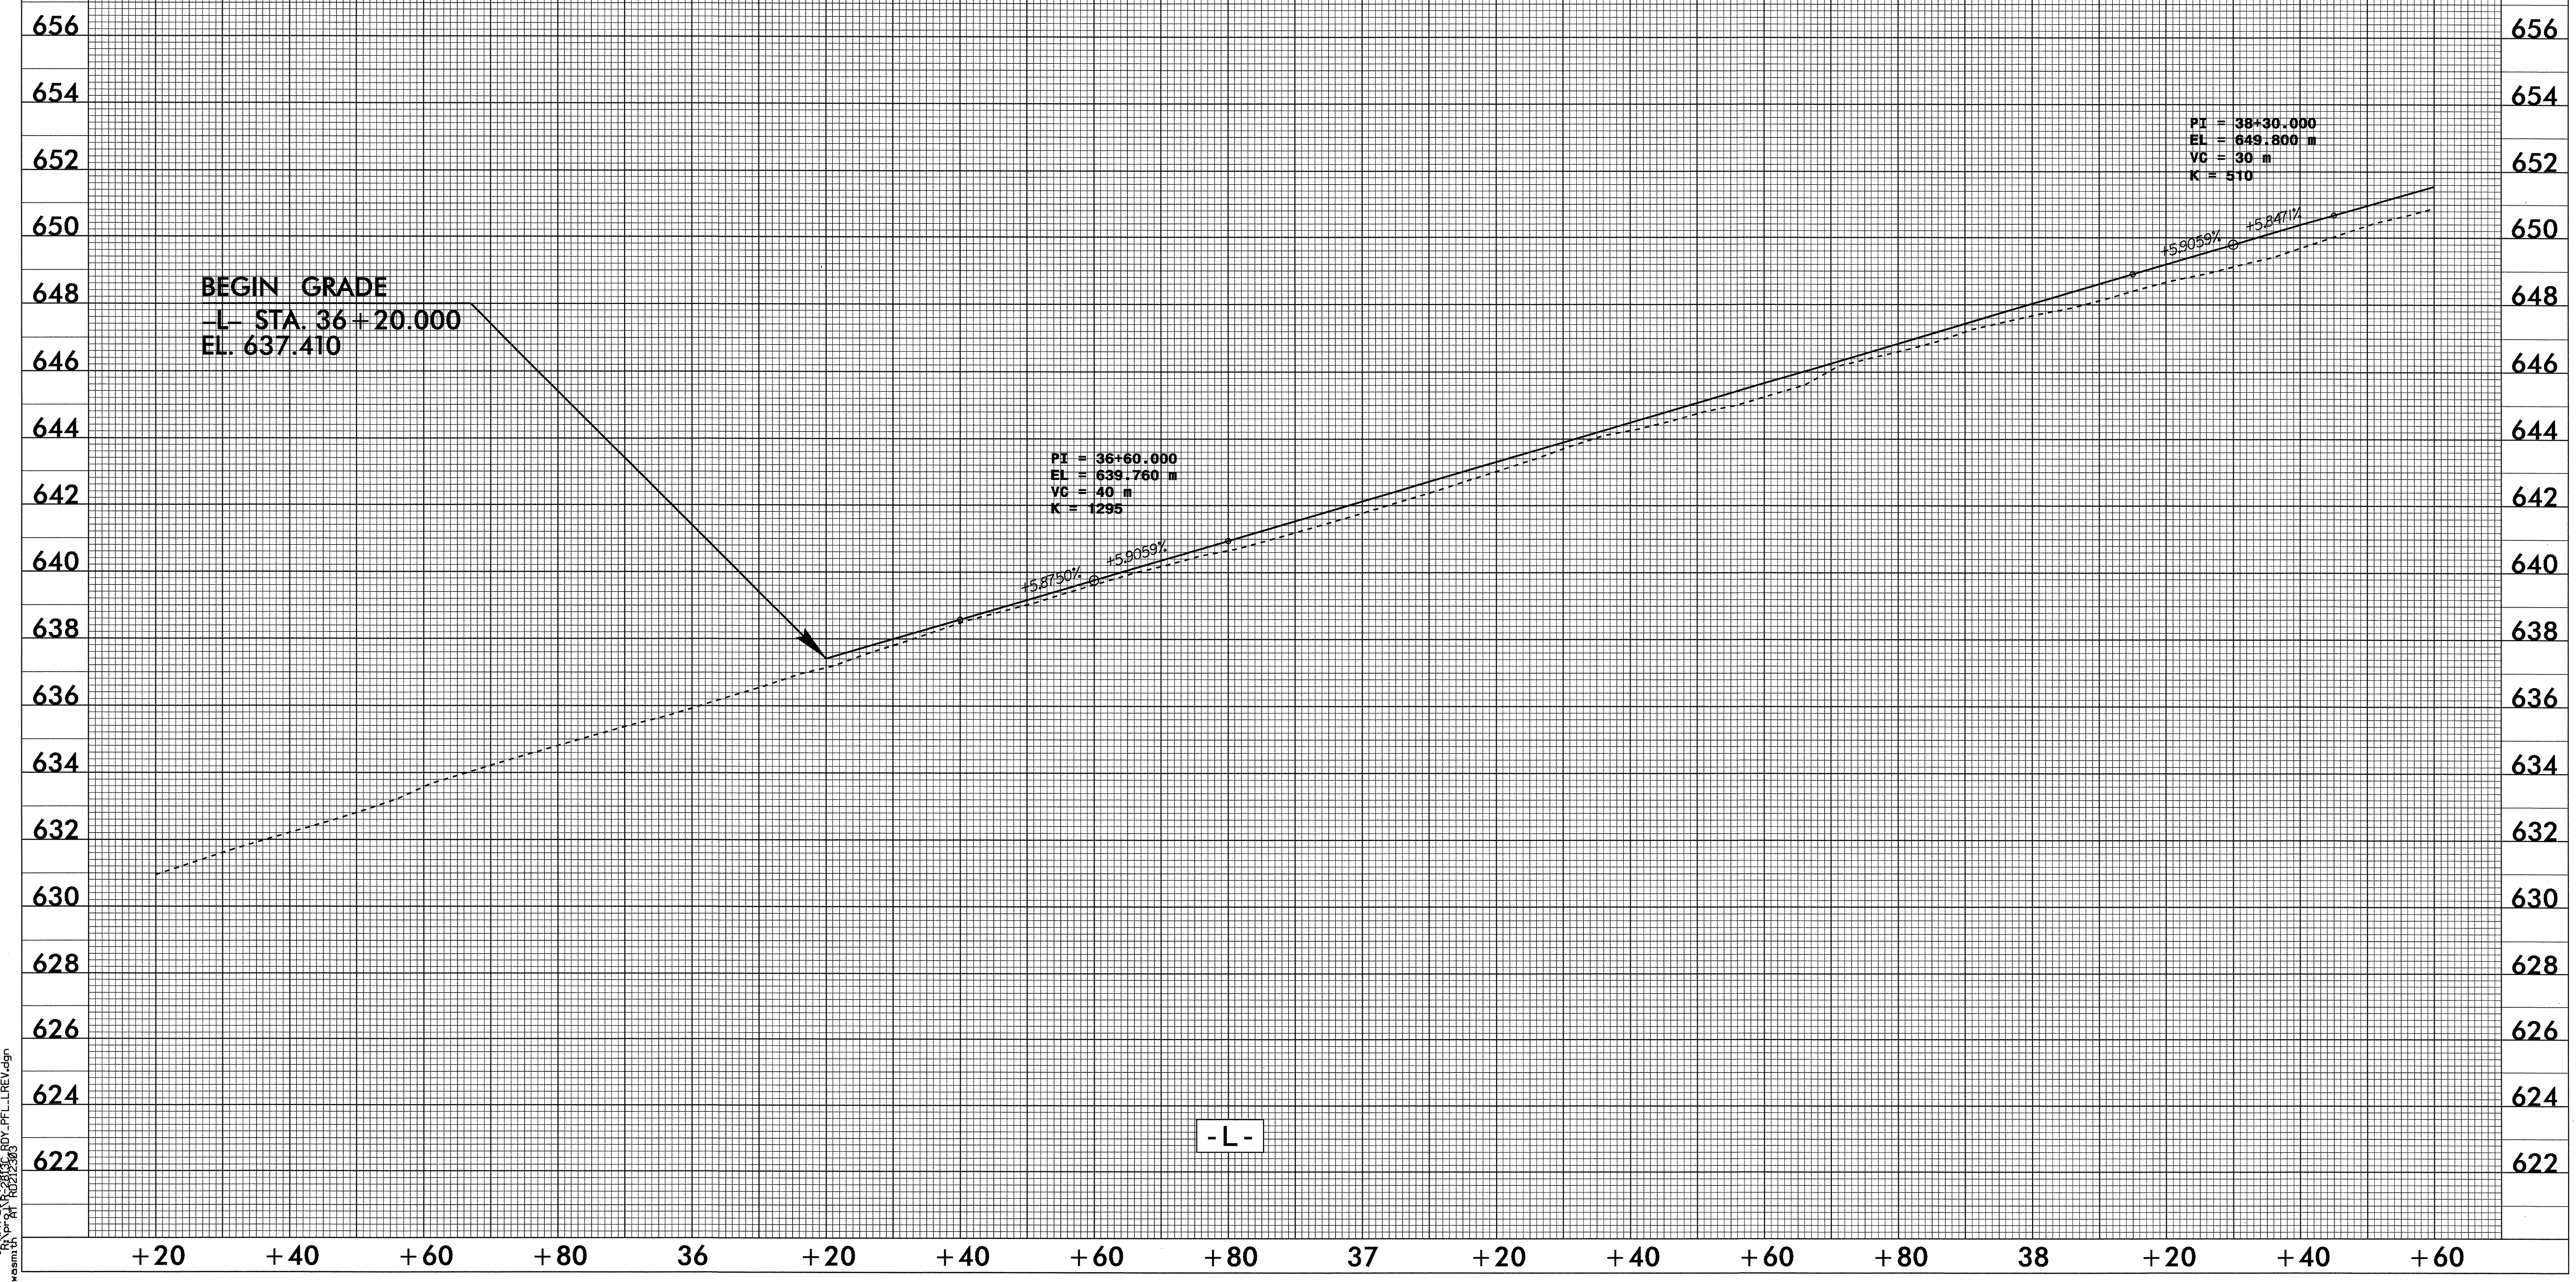

PROJECT REFERENCE NO. R-2813C	SHEET NO. 14
ROADWAY DESIGN ENGINEER	HYDRAULICS ENGINEER
	
CONST. REV.	
R/W REV.	

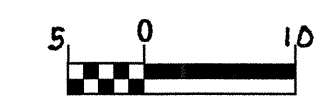

- L -

0:\apps\civ\4\1173\1173.dwg
R:\p\p\1173\1173.dwg
R:\p\p\1173\1173.dwg