

8/17/25

FOR PROFILE OF -L- SEE SHEETS NO. 16 & 17


METRIC

5 0 10

CONST. REV.

R/W REV.

PROJECT REFERENCE NO. R-2813C	SHEET NO. 7
R/W SHEET NO. 7	
ROADWAY DESIGN ENGINEER	HYDRAULICS ENGINEER

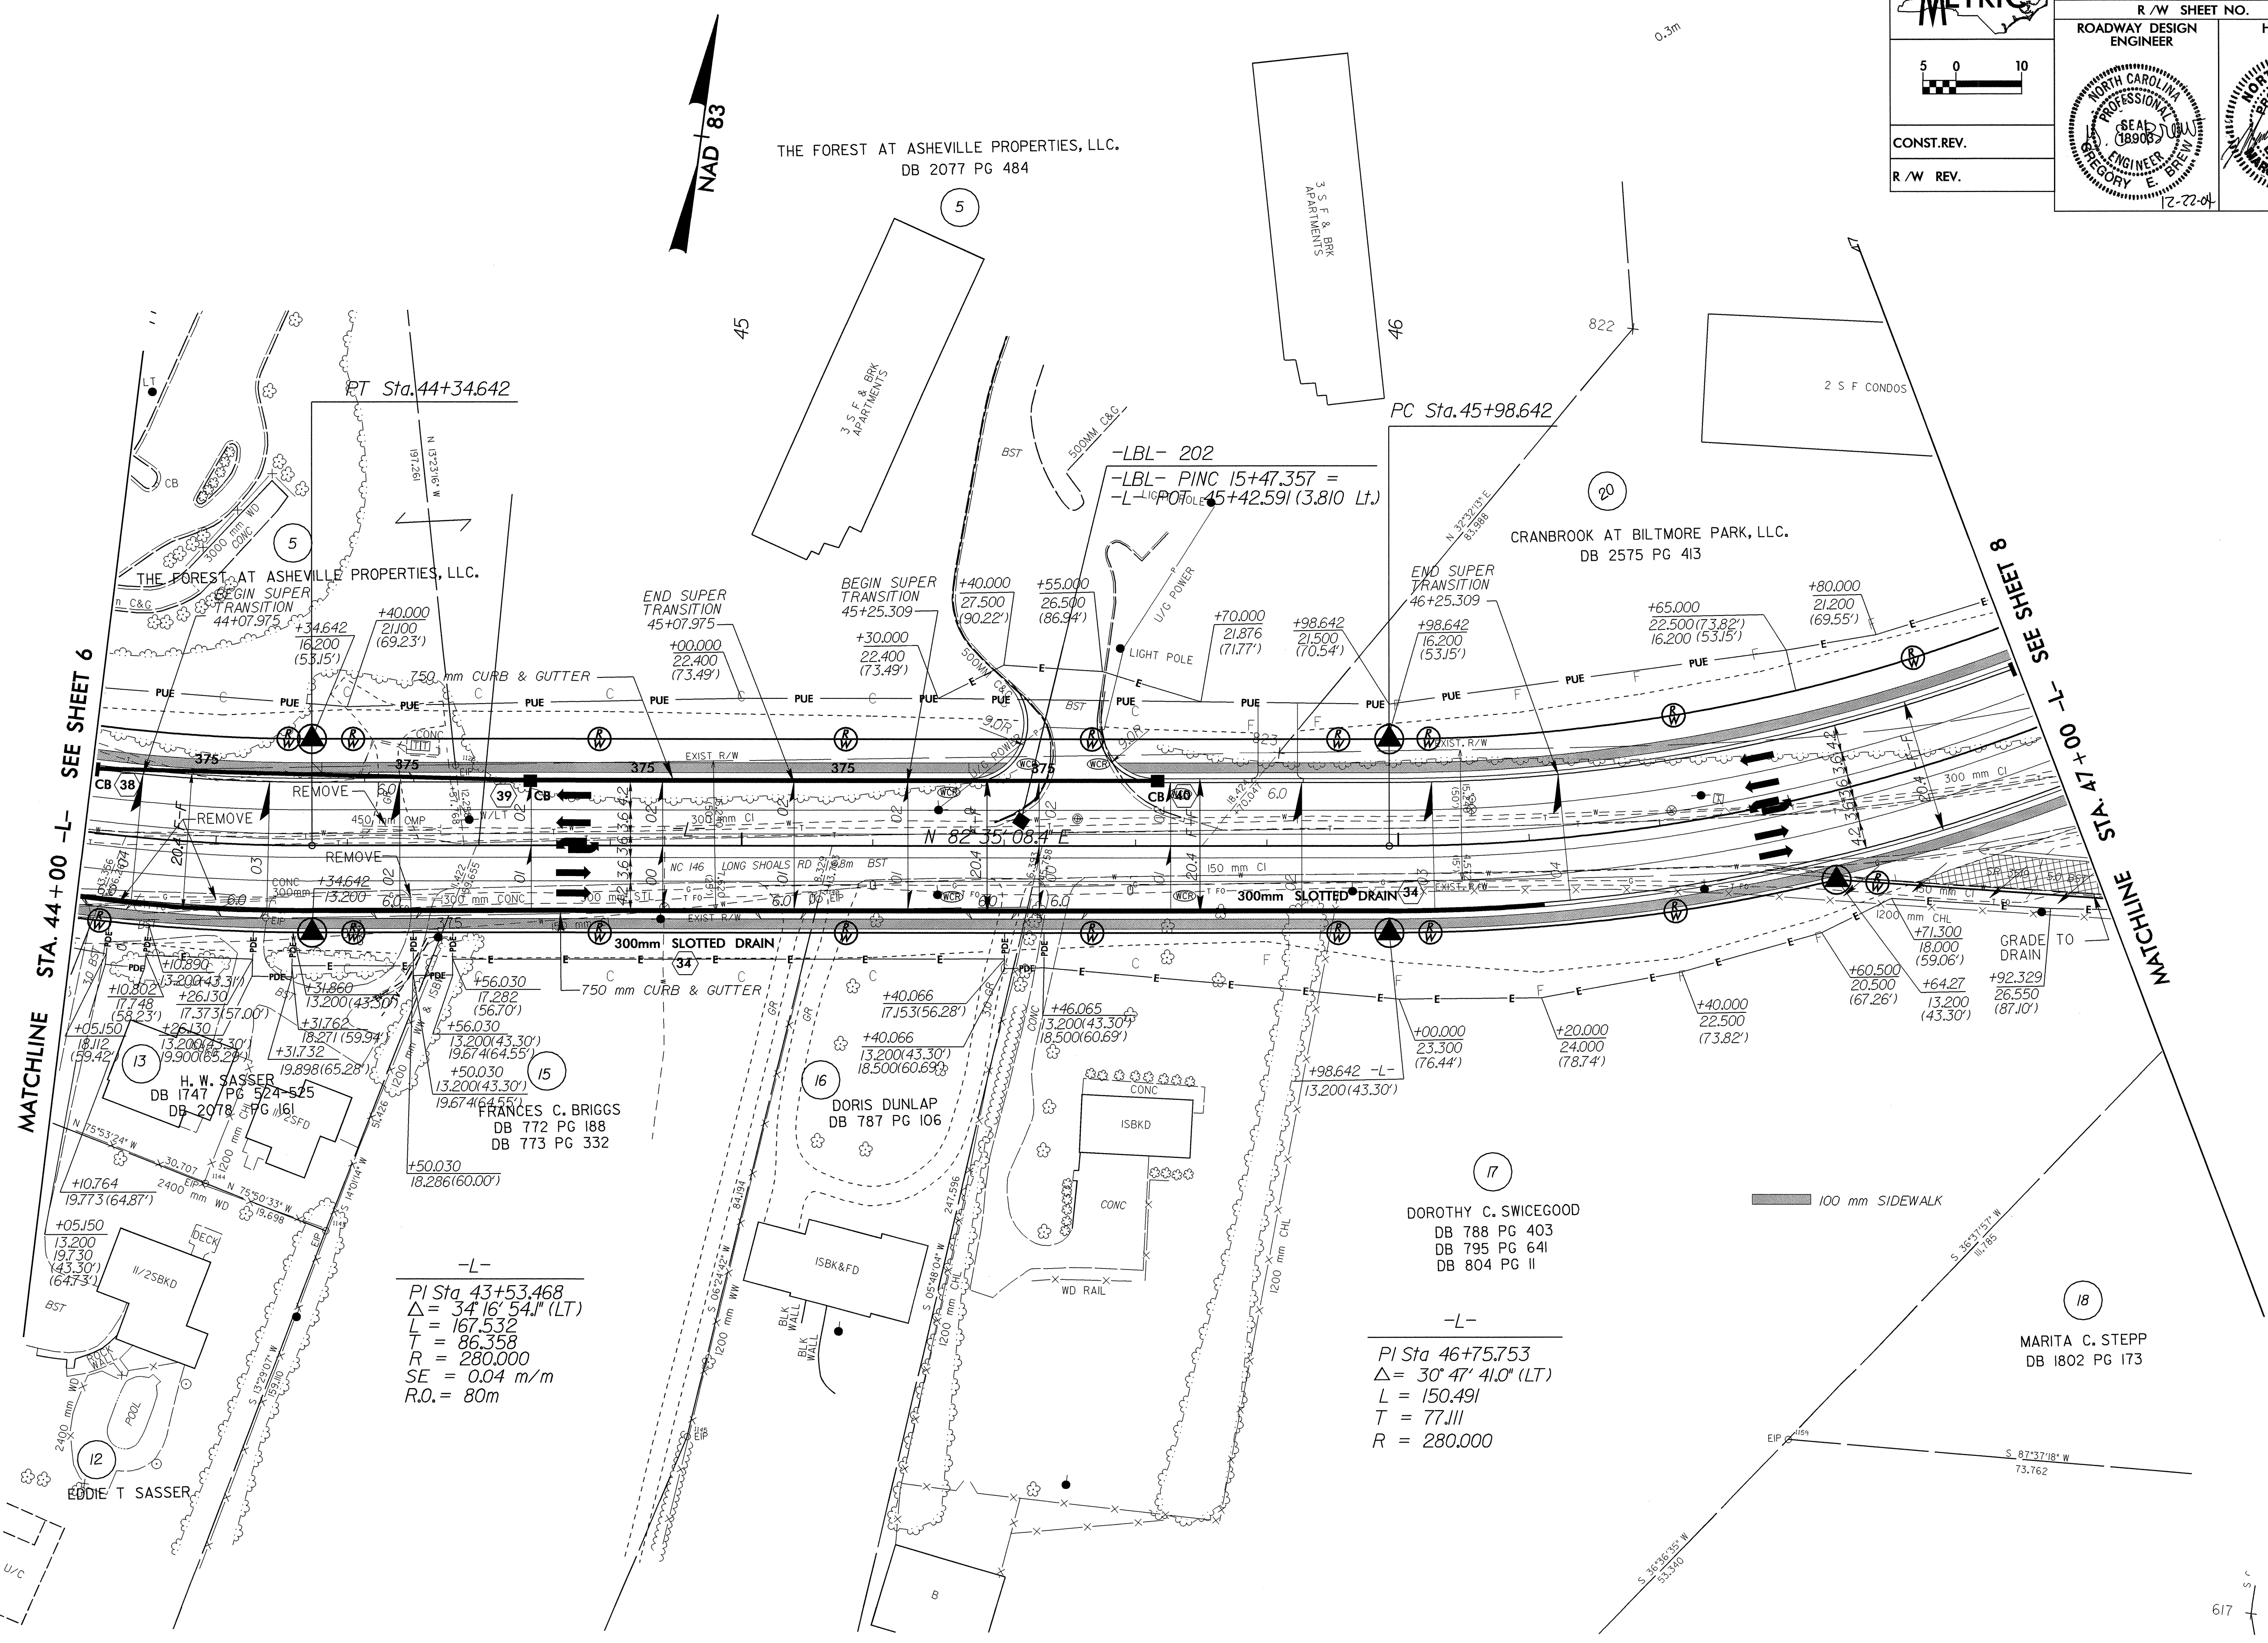

THE FOREST AT ASHEVILLE PROPERTIES, LLC.
DB 2077 PG 484

3 S.F. & BRK
APARTMENTS

2 S.F. CONDOS

CRANBROOK AT BILTMORE PARK, LLC.
DB 2575 PG 413

THE FOREST AT ASHEVILLE PROPERTIES, LLC.

MATCHLINE STA. 44+00 -L- SEE SHEET 6

MATCHLINE STA. 47+00 -L- SEE SHEET 8

-L-
PI Sta 43+53.468
Δ = 34°16'54" (LT)
L = 167.532
T = 86.358
R = 280.000
SE = 0.04 m/m
R.O. = 80m

DOROTHY C. SWICEGOOD
DB 788 PG 403
DB 795 PG 641
DB 804 PG 11

-L-
PI Sta 46+75.753
Δ = 30°47'41.0" (LT)
L = 150.491
T = 77.111
R = 280.000

MARITA C. STEPP
DB 1802 PG 173

21-DEC-2004 08:26
R:\proj\25\2511\2511.dgn
gms:at