
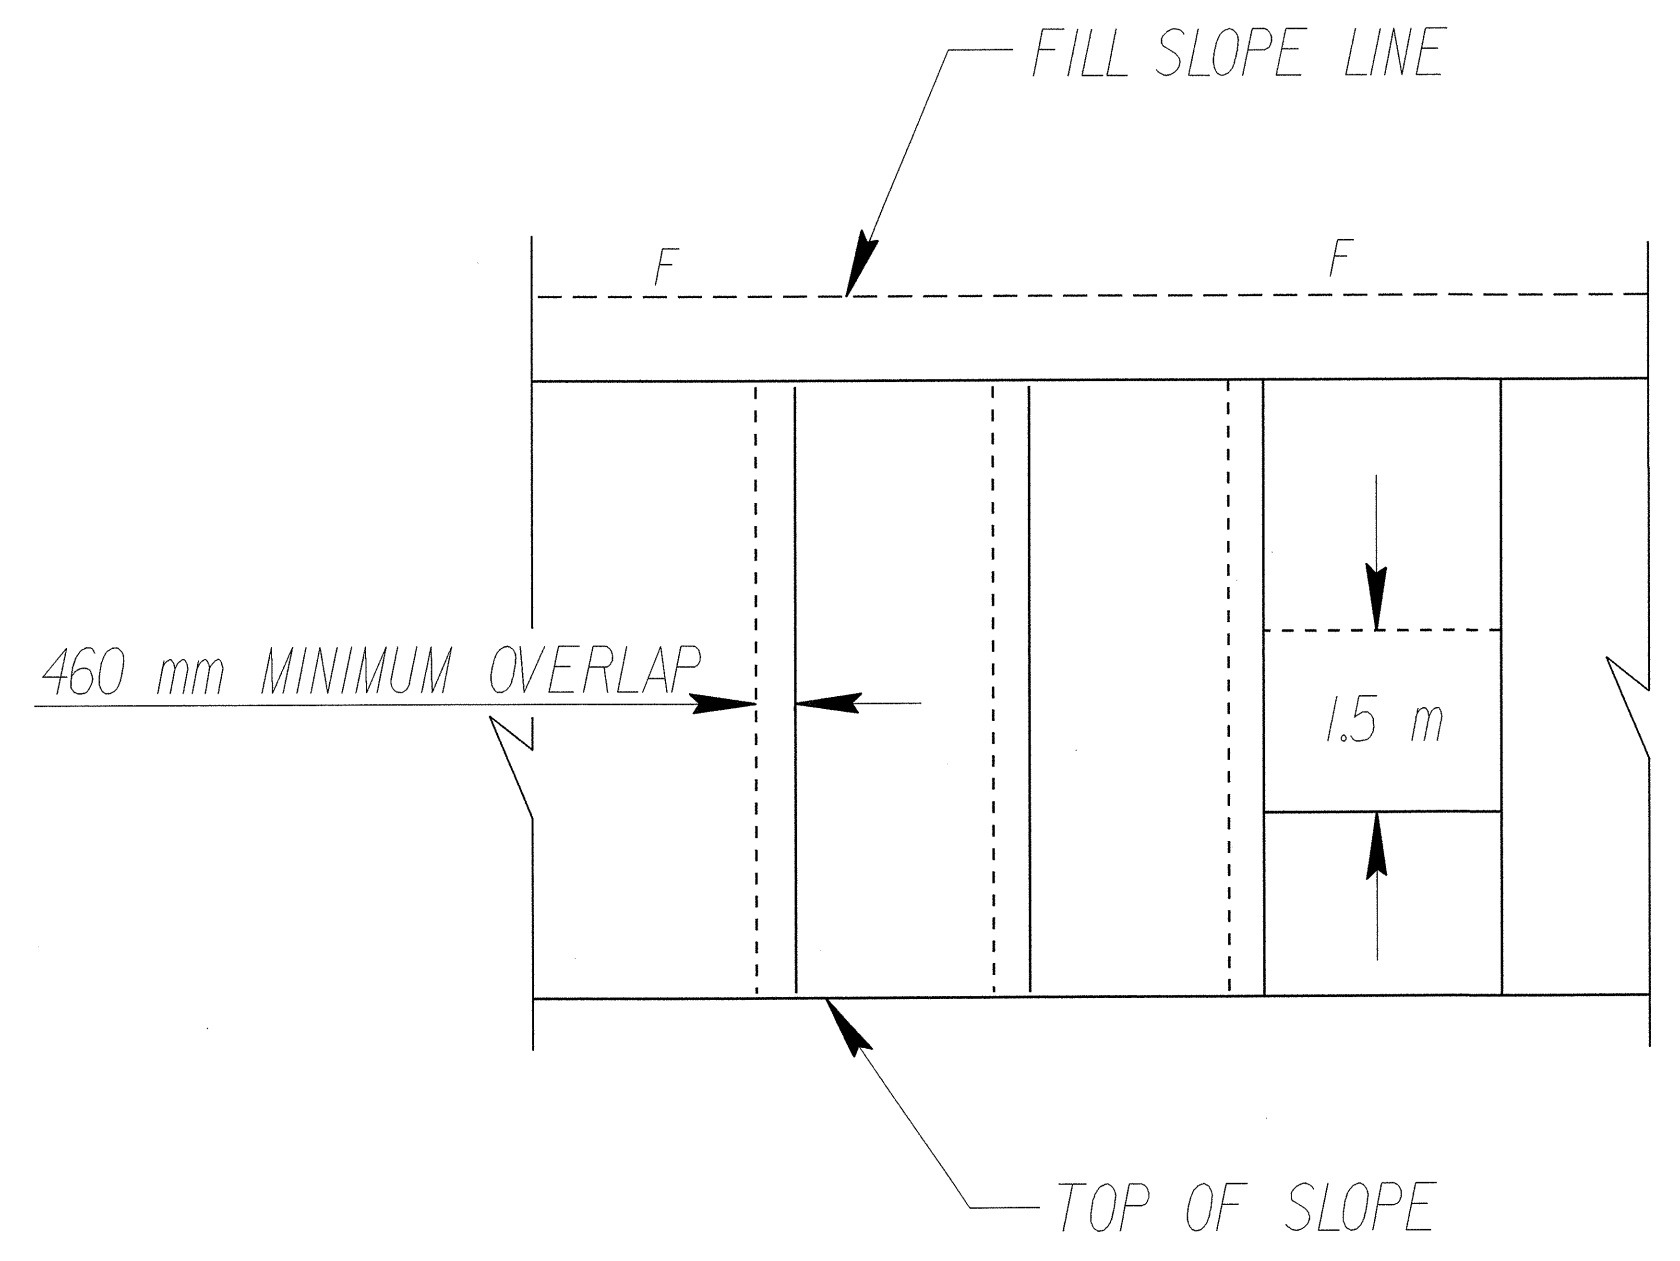


PROJECT REFERENCE NO.	SHEET NO.
	2-K
	SOILS & FOUNDATION DESIGN ENGINEER


ROCK PLATING DETAIL

N.T.S.

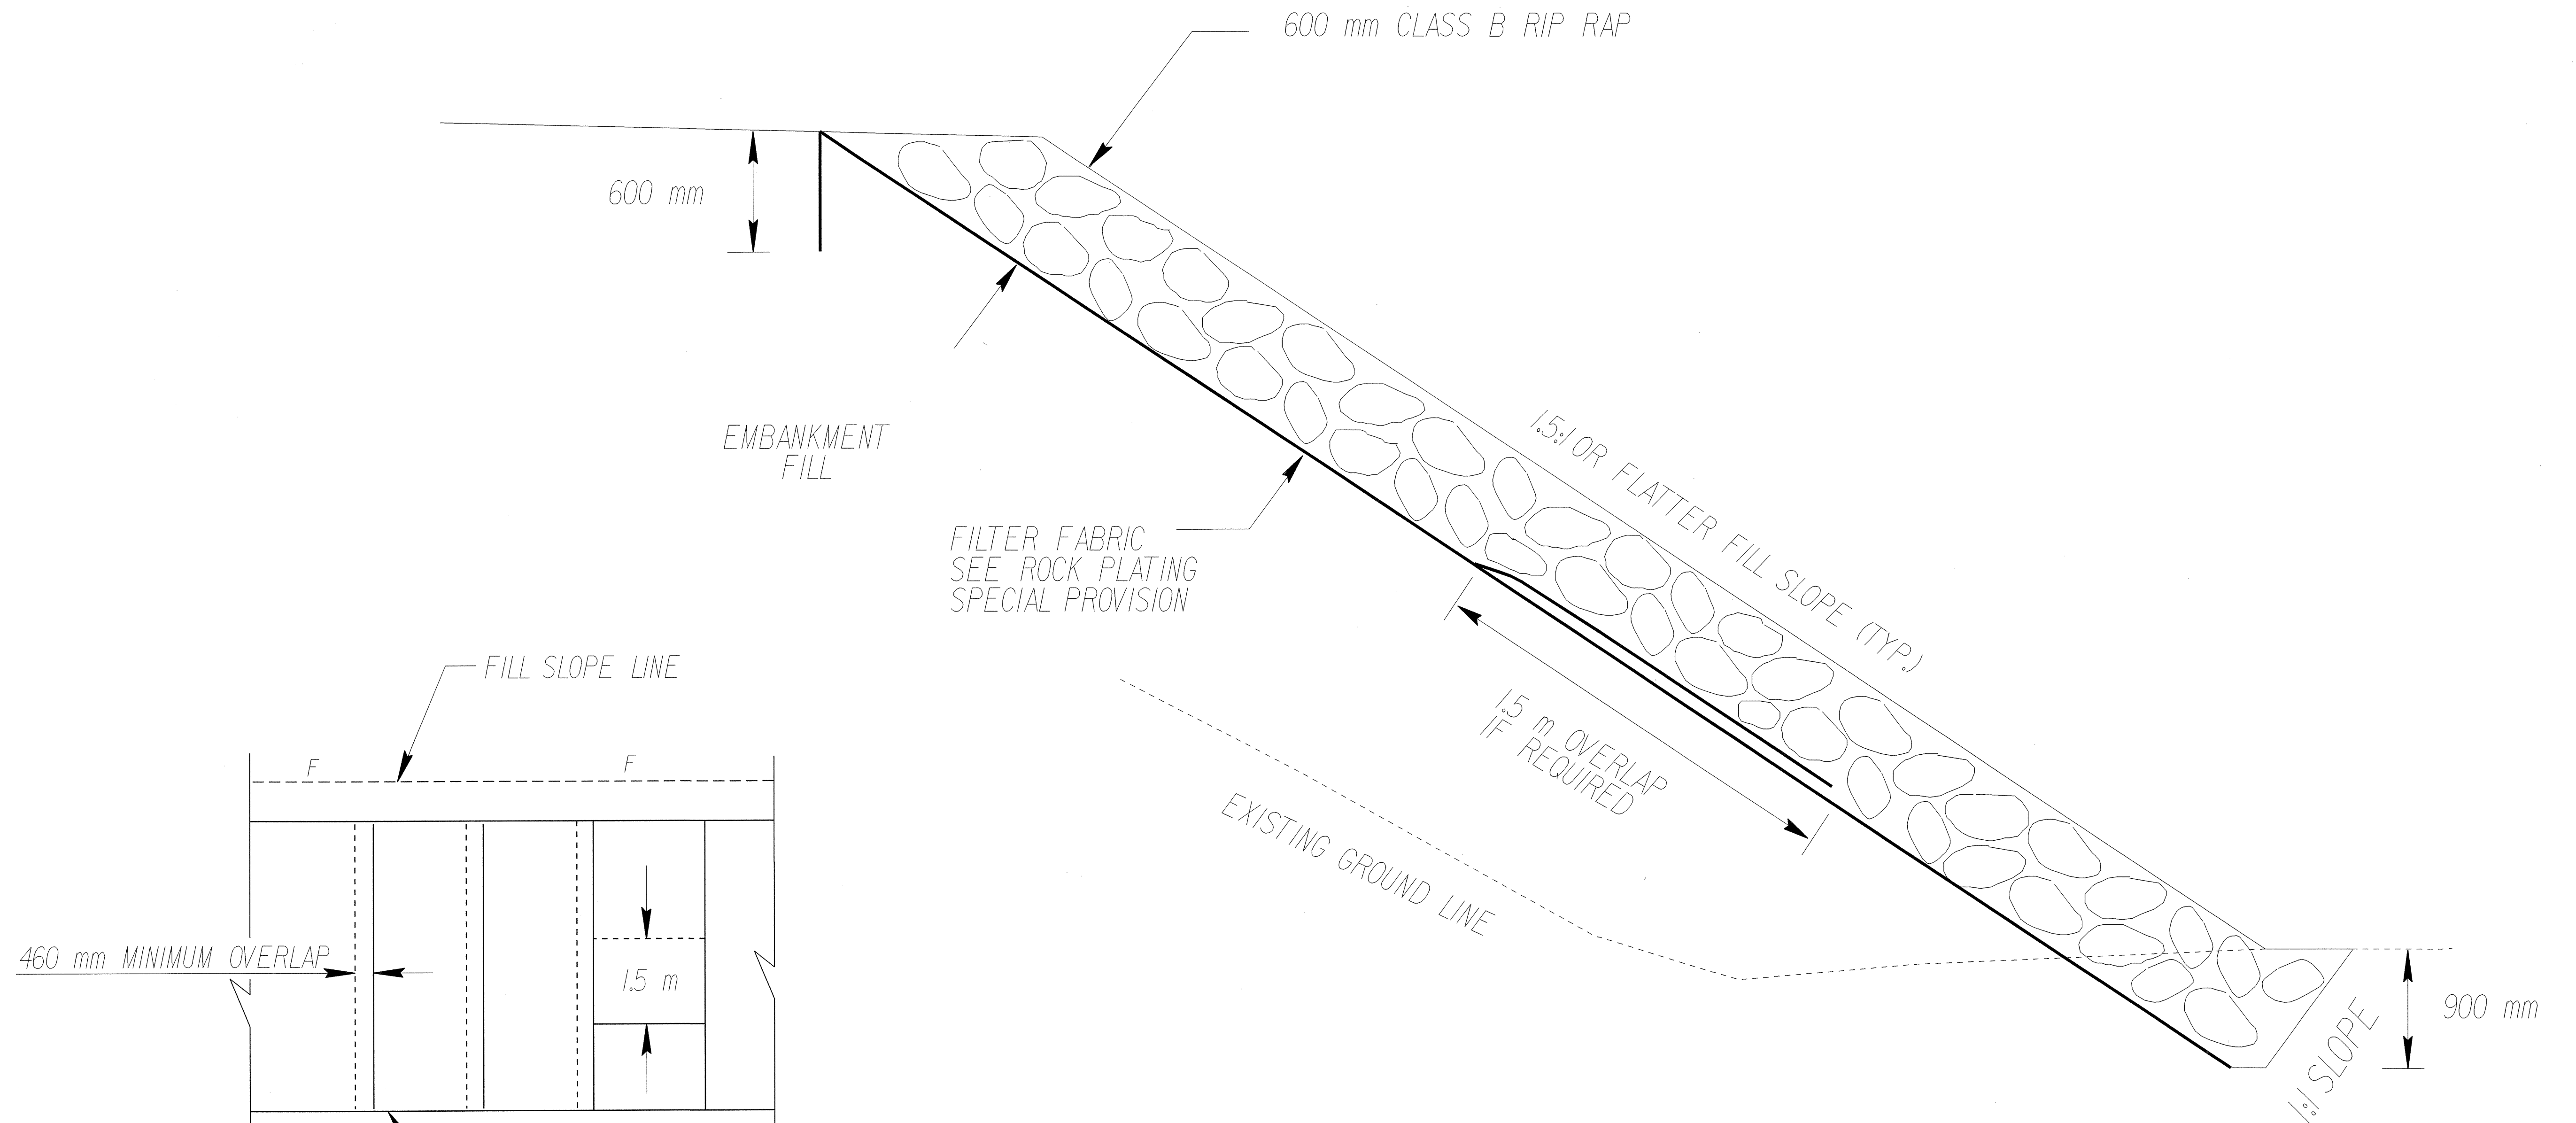

FABRIC OVERLAP DETAIL

N.T.S.

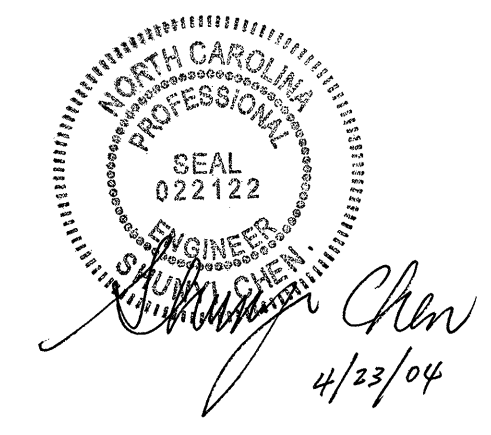

PROJECT 34505.JJ (R-2813C)
 BUNCOMBE COUNTY
 STATIONS 61+20 TO 61+80 -L-,LT

STATE OF NORTH CAROLINA
 DEPARTMENT OF TRANSPORTATION
 RALEIGH

TYPICAL ROCK
 PLATING CROSS
 SECTION

DRAWN BY CSC DATE 4/2004
 CHECKED BY MAM DATE 4/2004