
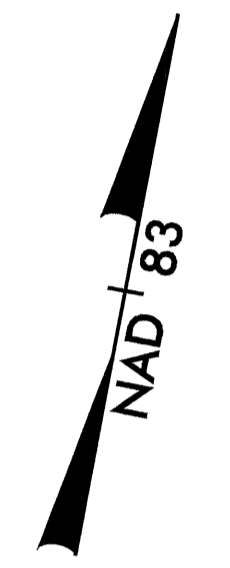


INTERSECTION DETAIL

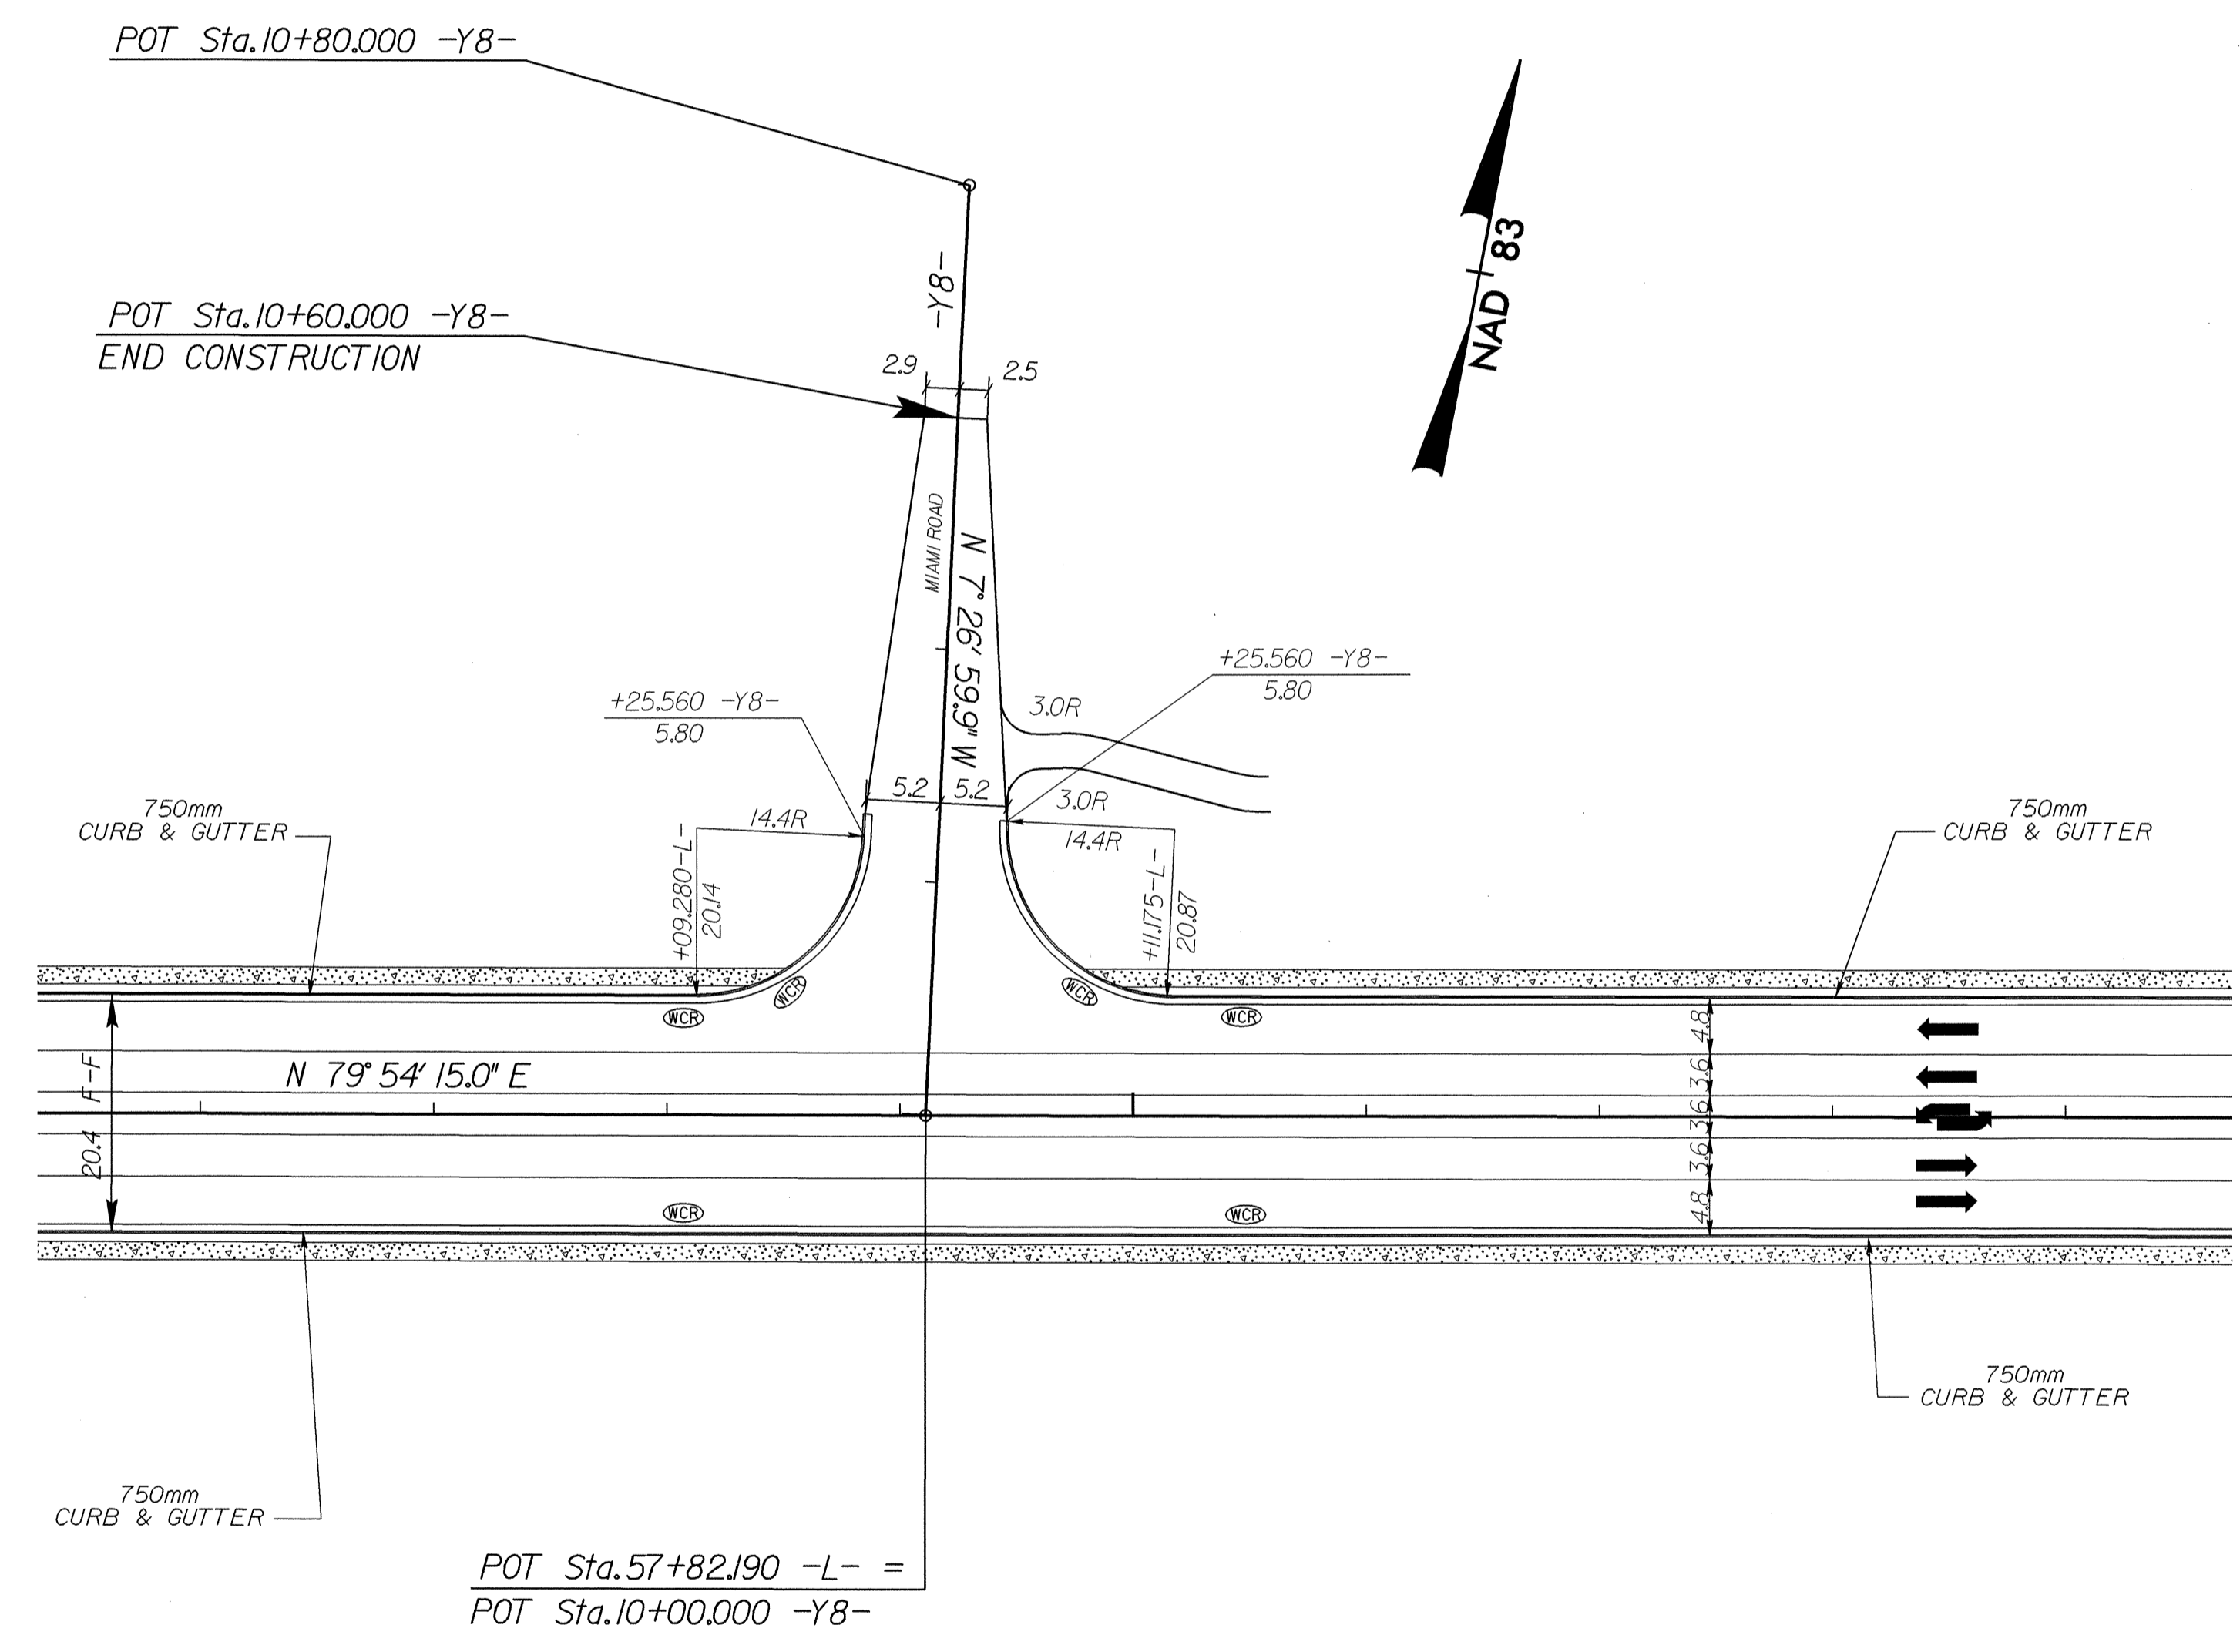

-Y8-

SCALE 1:500

100mm CONCRETE SIDEWALK