
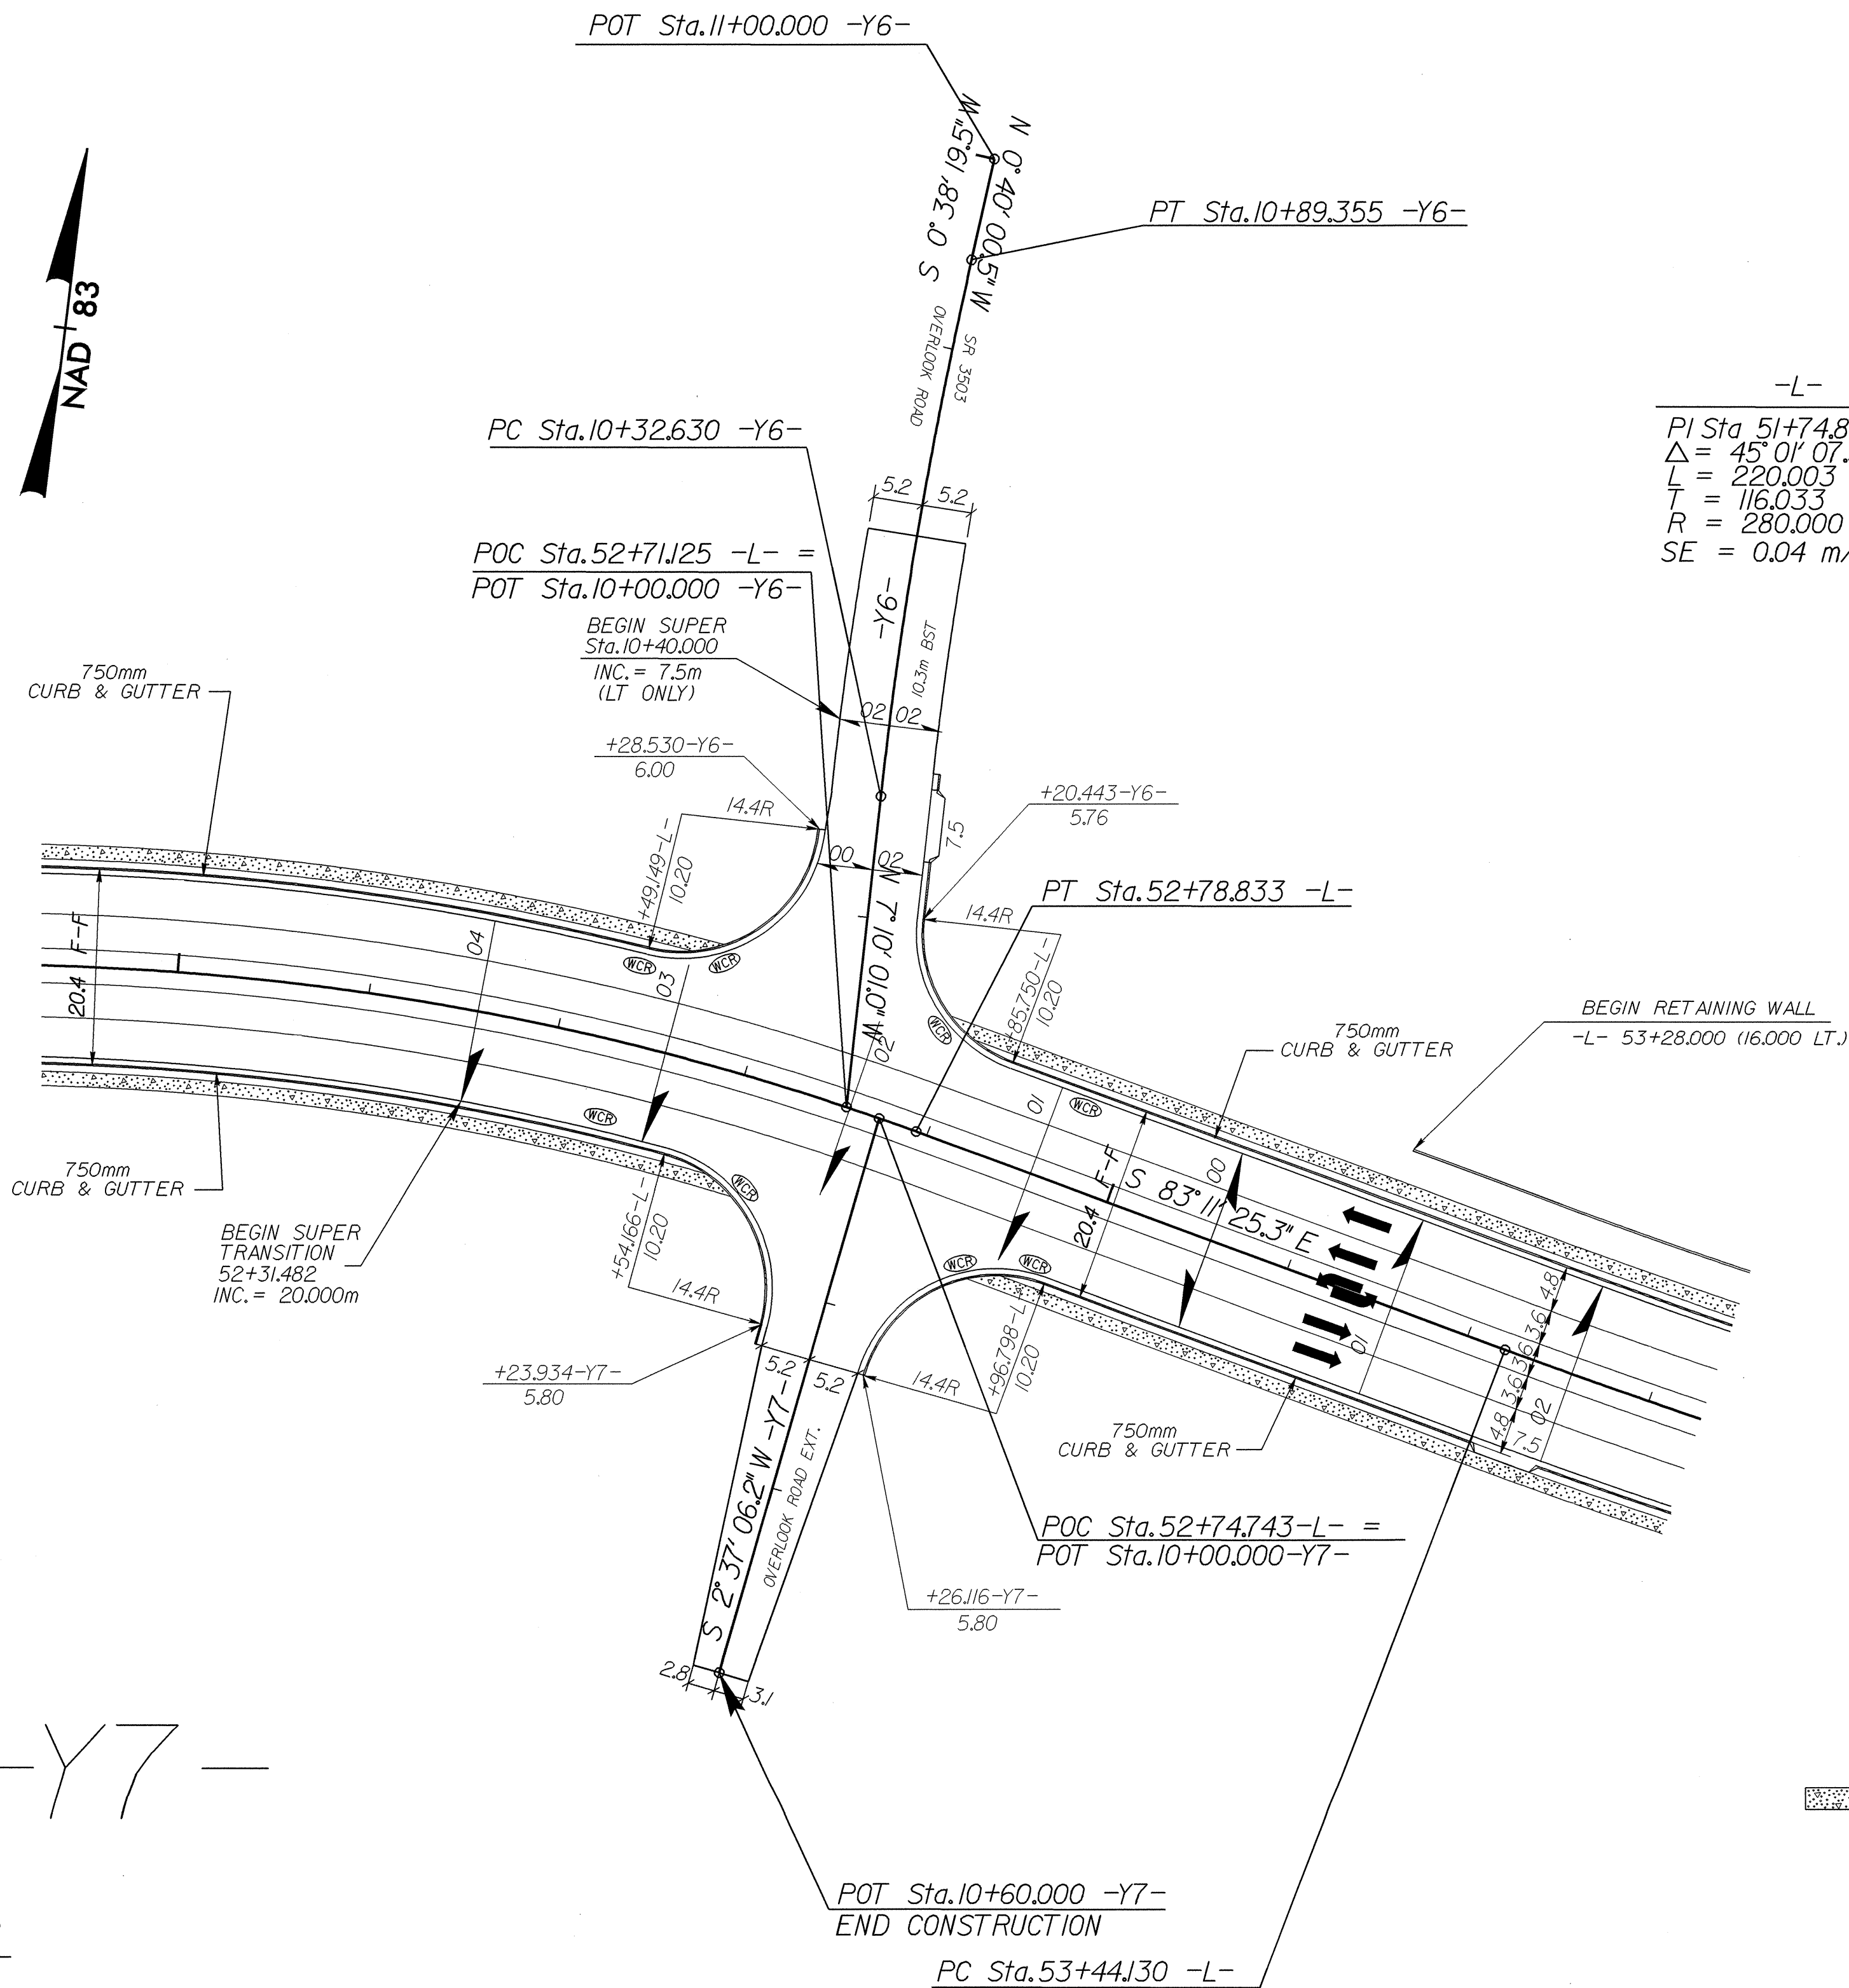


INTERSECTION DETAIL

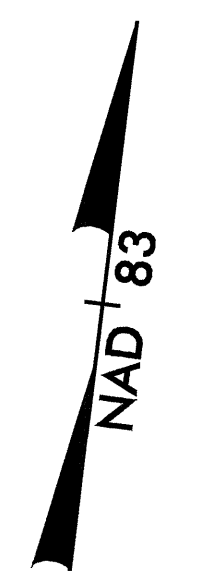

-L-	-Y6-
PI Sta 51+74.863	PI Sta 10+61.023
$\Delta = 45^\circ 01' 07.3''$ (RT)	$\Delta = 6^\circ 30' 00.6''$ (RT)
L = 220.003	L = 56.725
T = 116.033	T = 28.393
R = 280.000	R = 500.000
SE = 0.04 m/m	

-Y6-, -Y7-

SCALE 1:500

100mm CONCRETE SIDEWALK