



INTERSECTION DETAIL

- L -
 PI Sta 46+75.753
 $\Delta = 30^\circ 47' 41.0''$ (LT)
 L = 150.491
 T = 77.111
 R = 280.000
 SE = 0.04 m/m

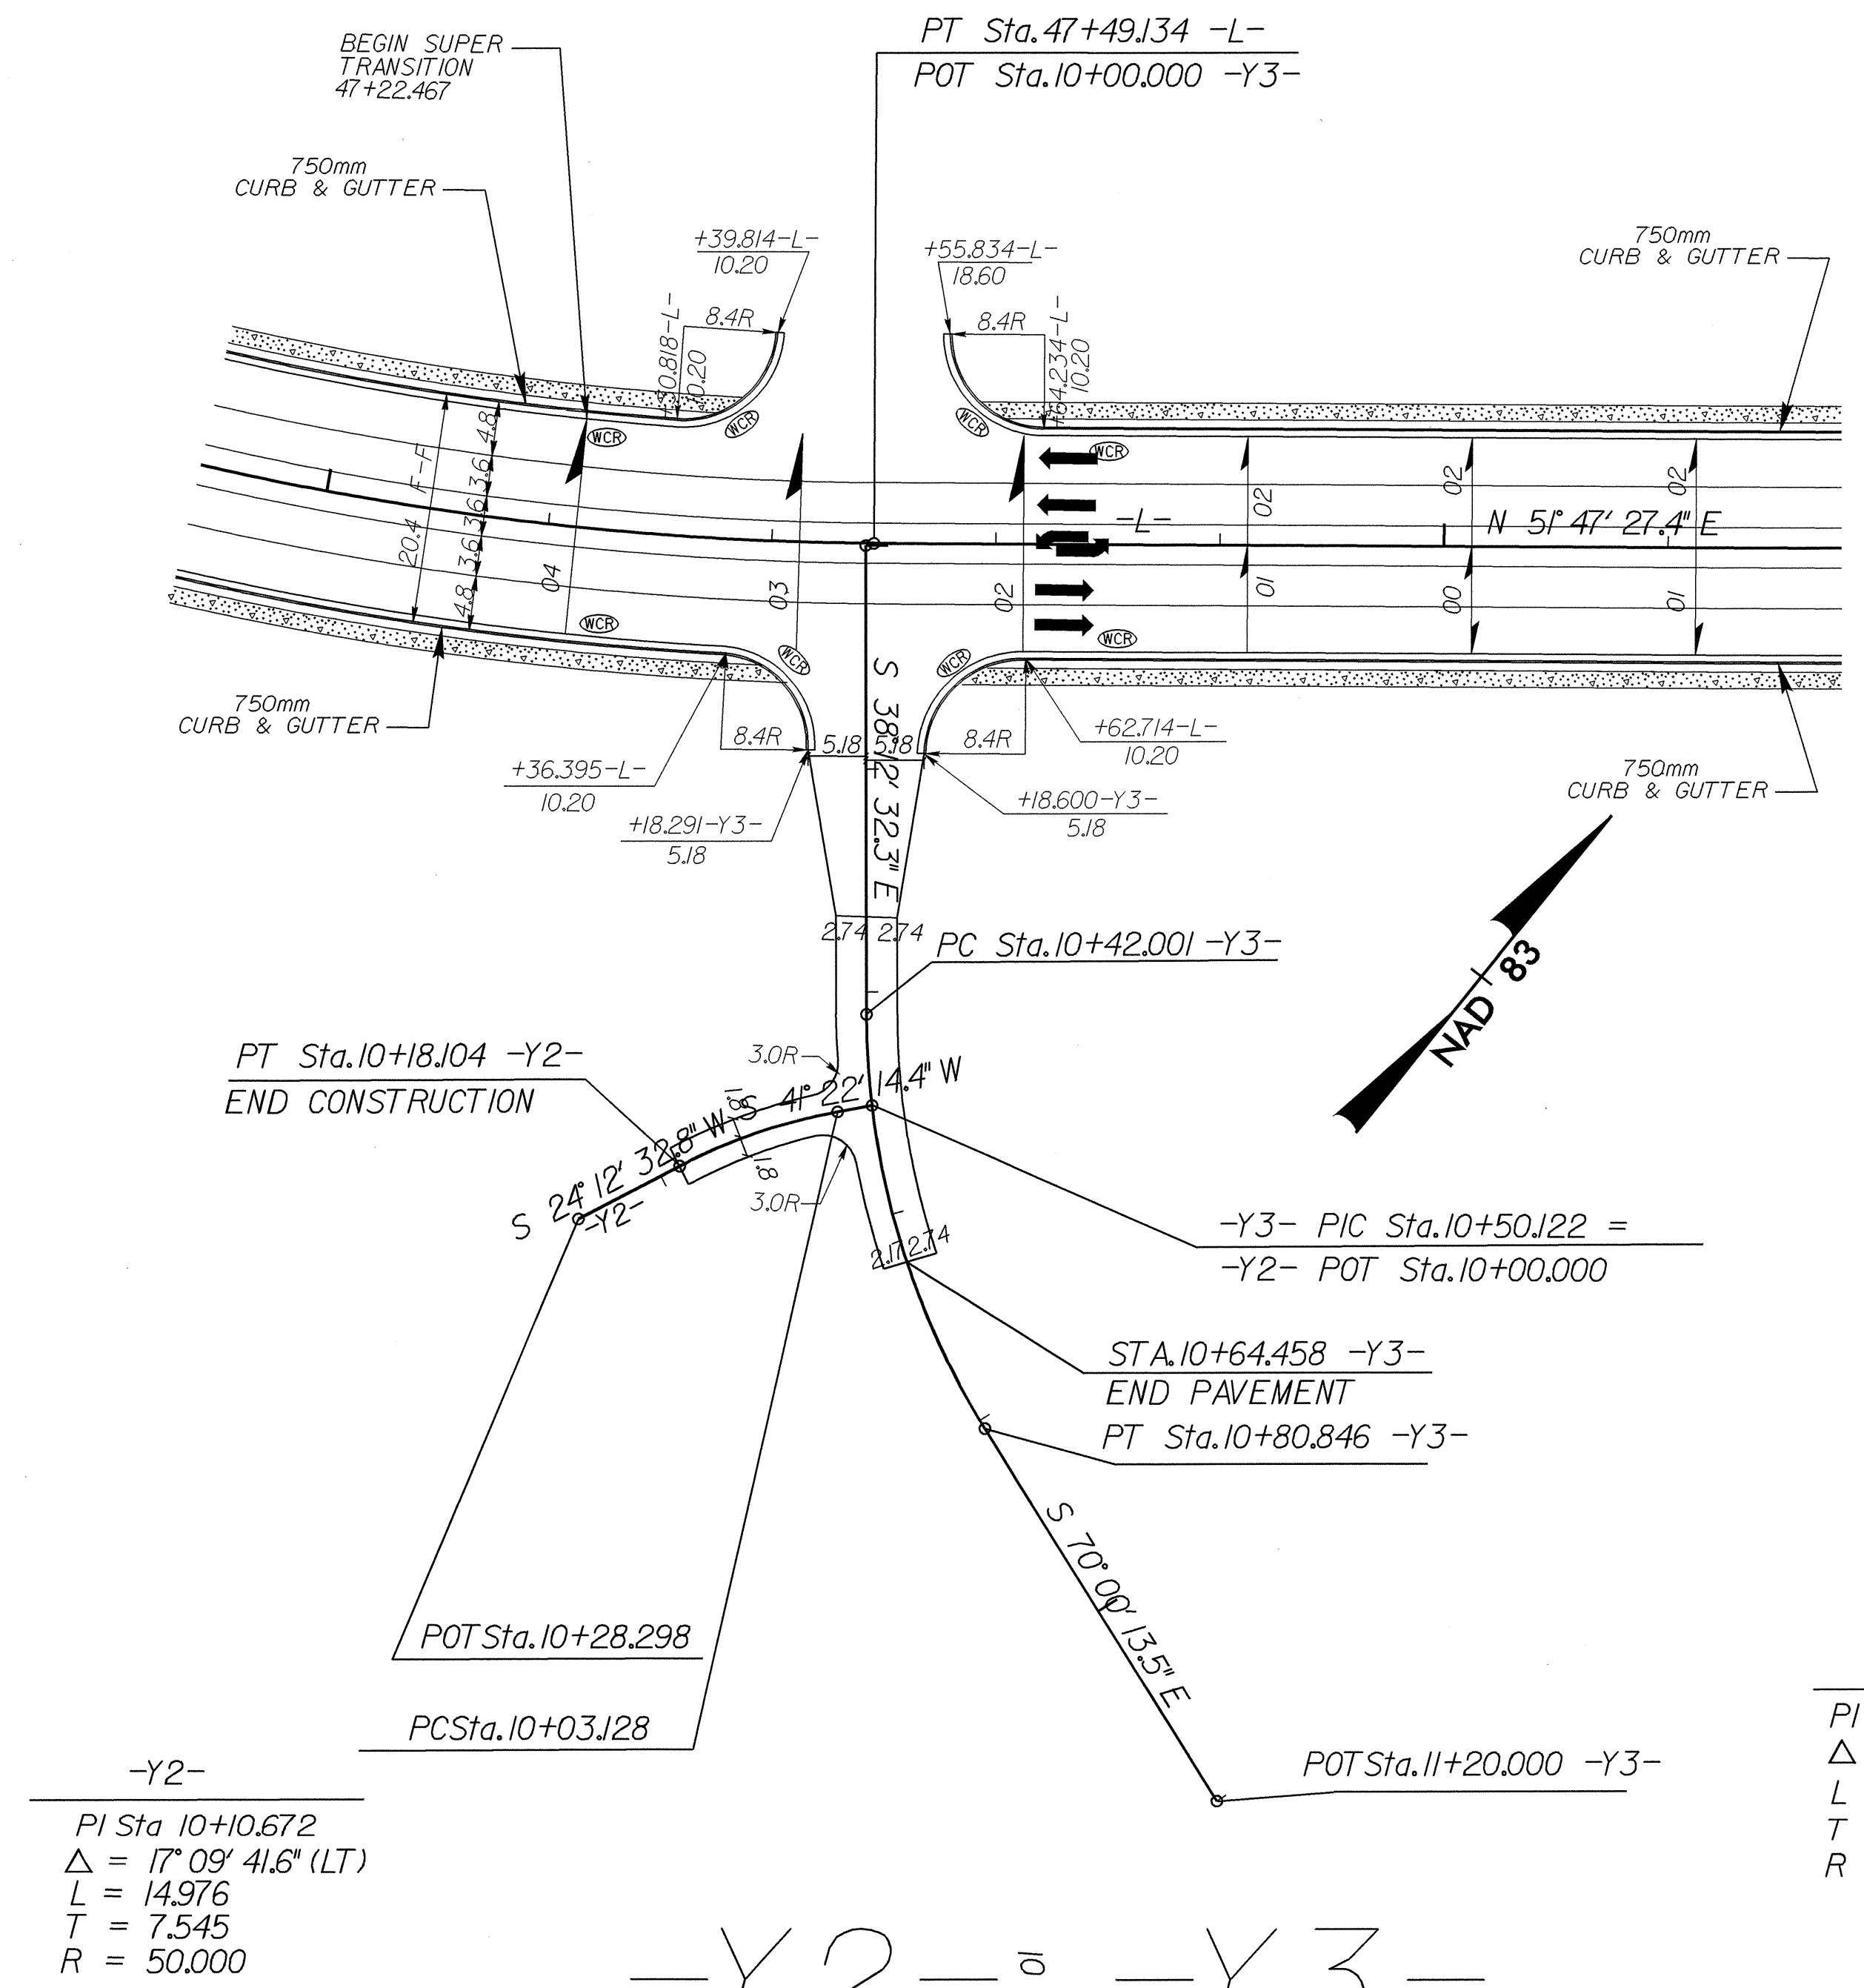

-Y2- ; -Y3-

SCALE 1:500

 100mm CONCRETE SIDEWALK

15-APR-2004 10:22 AM P:\212303\DETAILS.DGN