




PROJ. REFERENCE NO.	SHEET NO.
R-2813C	TCP-28

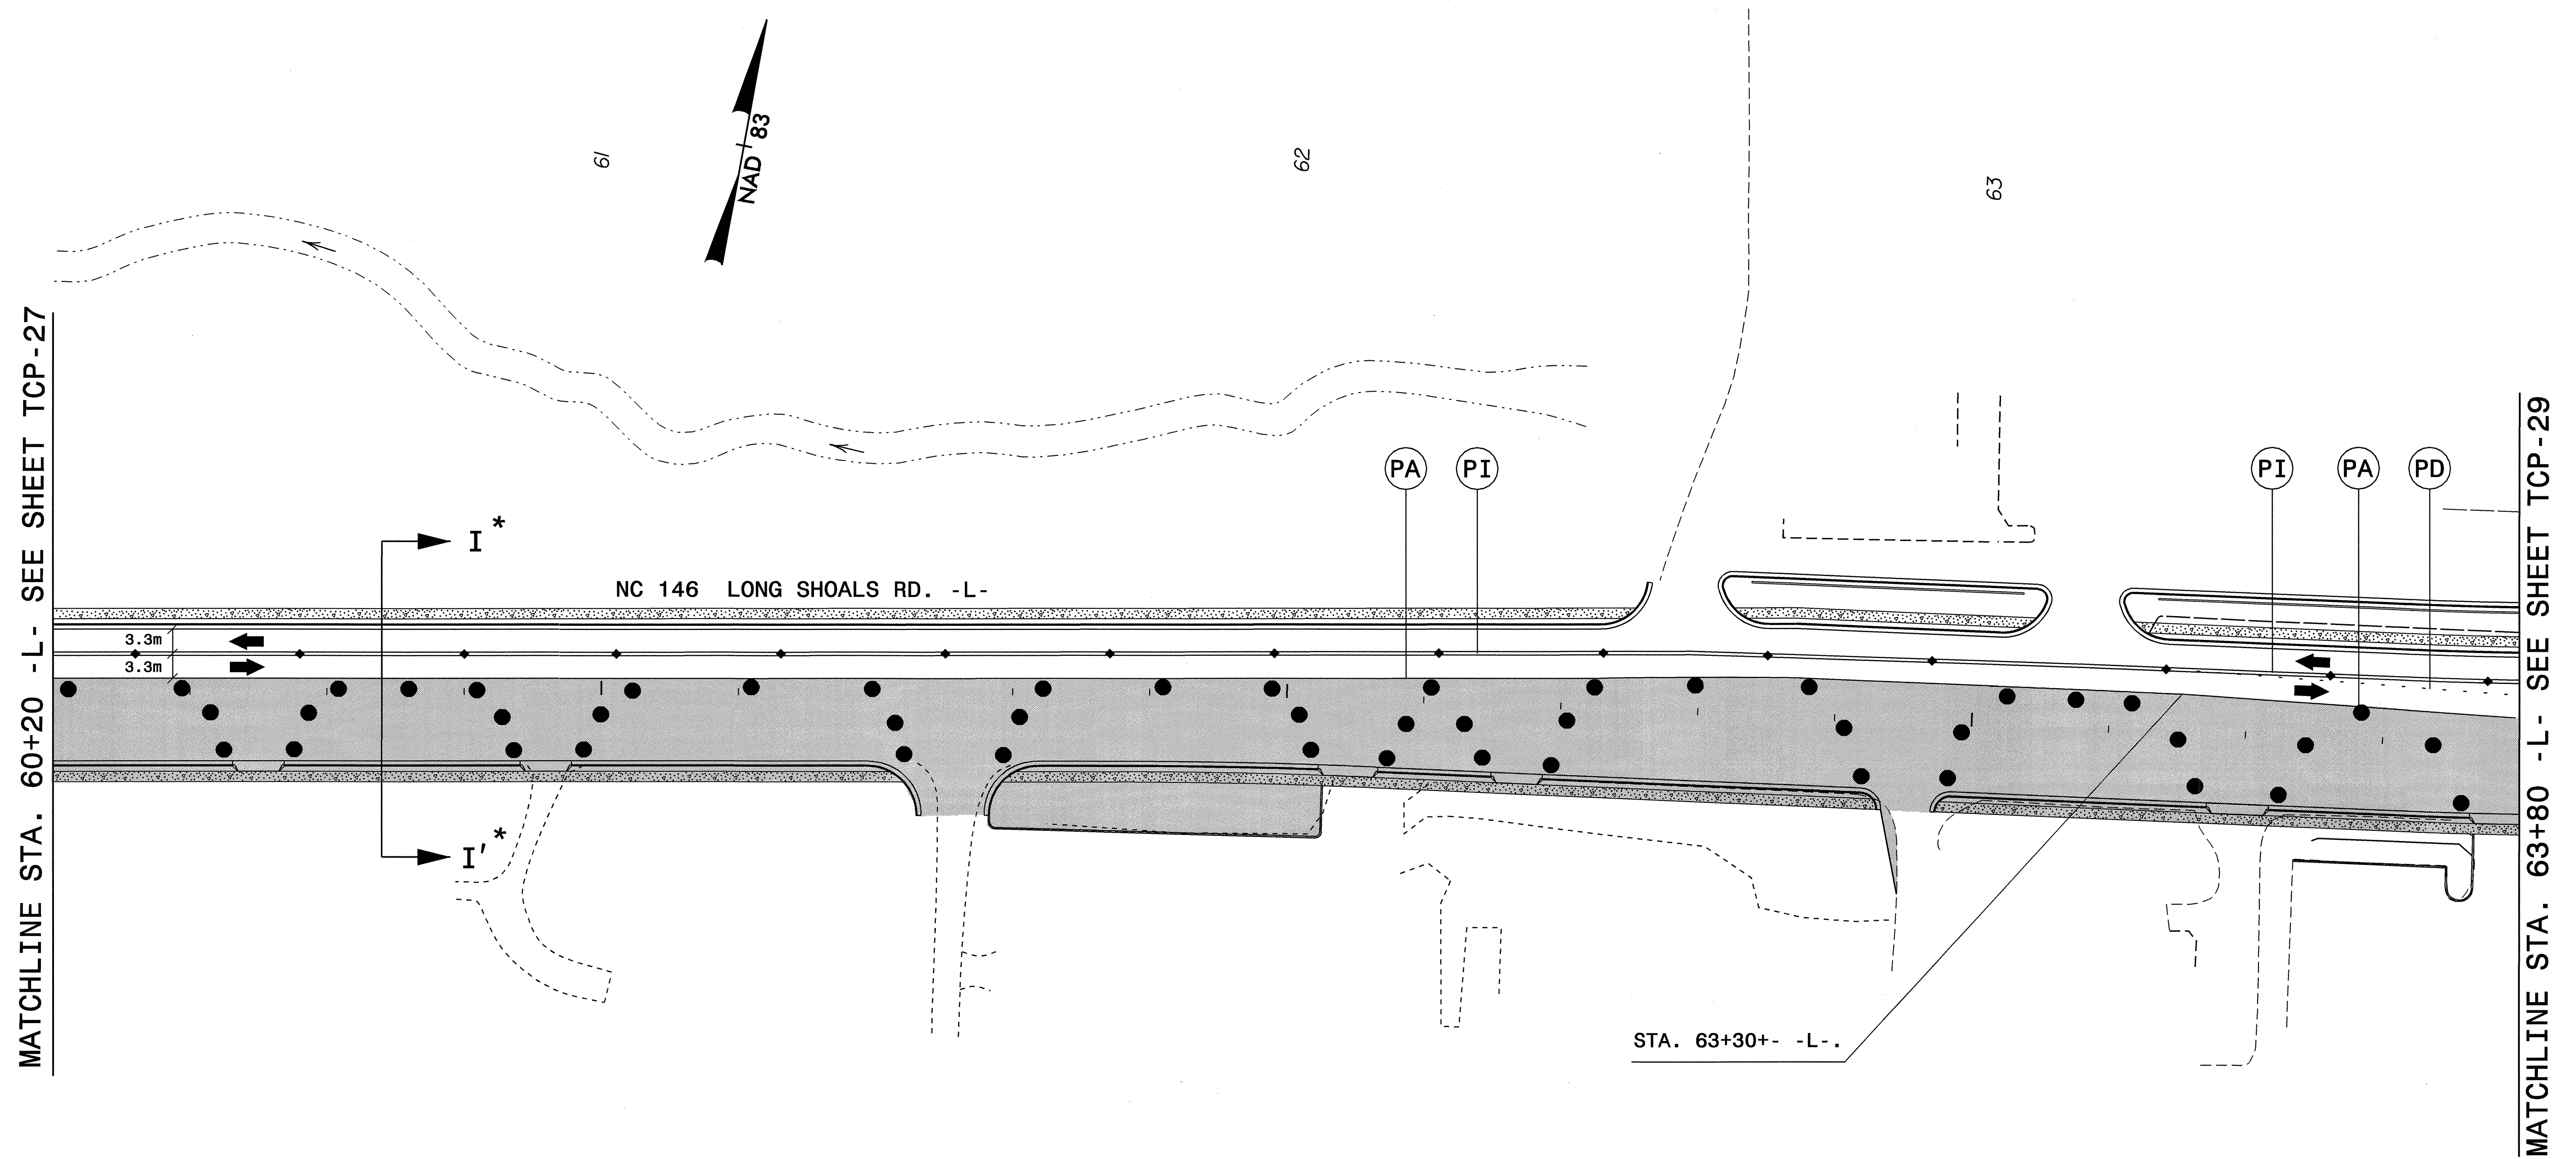

SEE RDWY. STD. DWG. 1250.01 AND 1251.01 FOR PAVEMENT MARKER SPACING AND RAISED PAVEMENT MARKERS.

100mm CONCRETE SIDEWALK

* SEE SHEET TCP-26 FOR SECTION I-I.

SEE SHEET PM-1 FOR PAVEMENT MARKING SCHEDULE

08-MAR-2004 15:45
M:\TCP\R2813C-TCP_PHASE_II.dgn
mmahrtquez AT TETC095141

APPROVED:	DATE:	PHASE II, STEPS 2, 3 & 4	
		DATE: AUGUST 2003	REVISIONS
DWG. BY: JLE			
DESIGN BY: JLE			
REVIEWED BY: JWG			