




PROJ. REFERENCE NO.	SHEET NO.
R-2813C	TCP-27

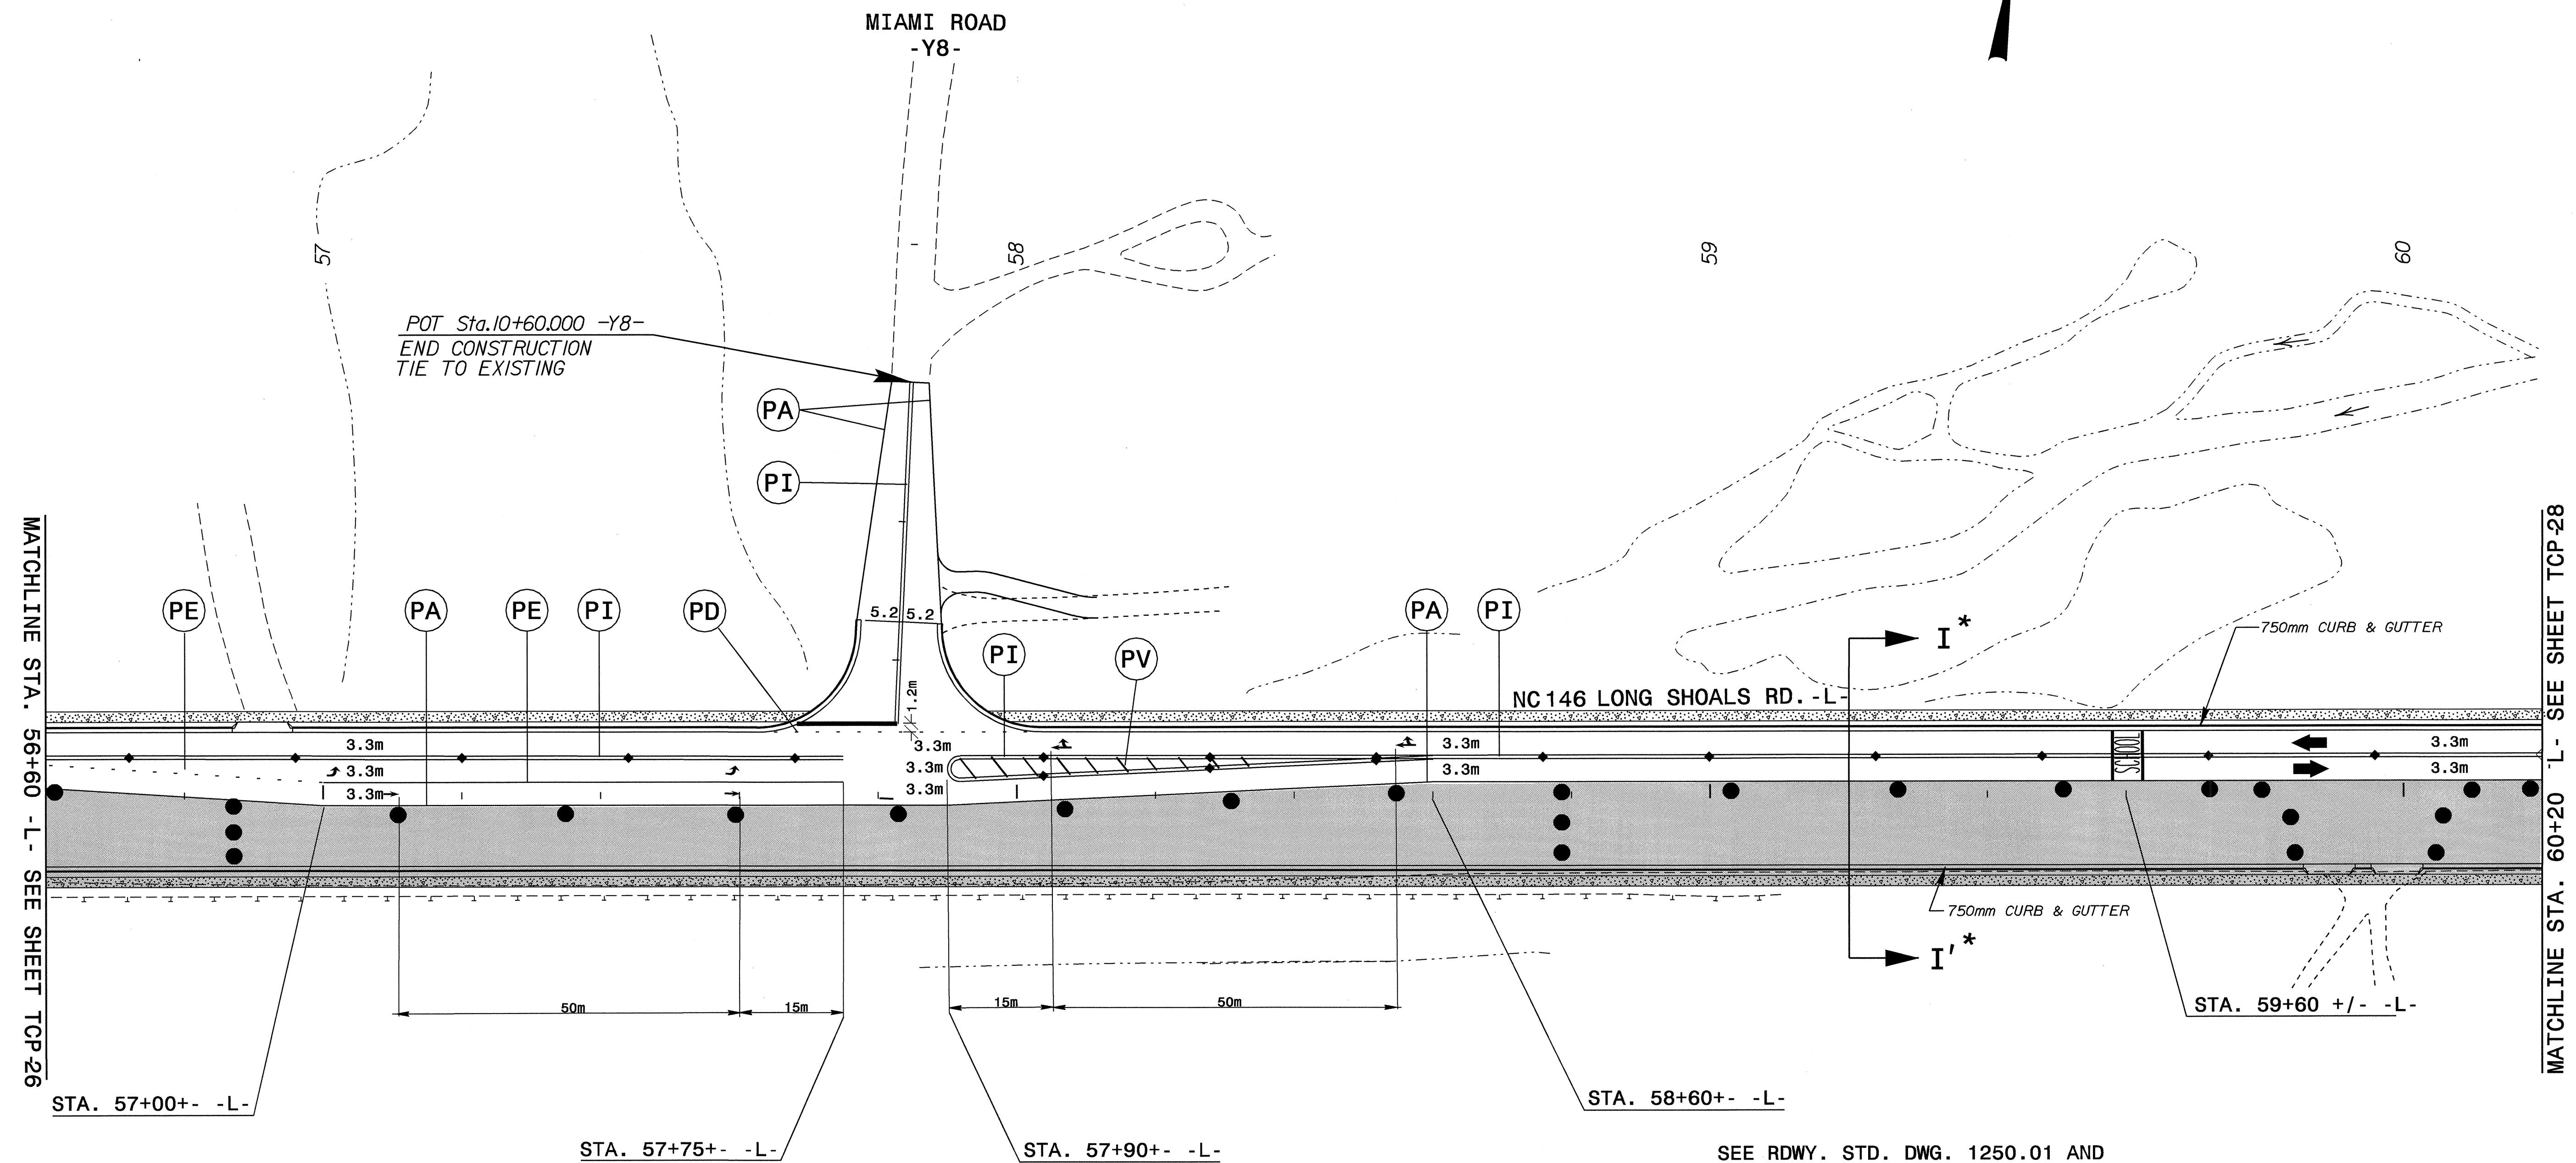

MATCHLINE STA. 56+60 -L- SEE SHEET TCP-26

MATCHLINE STA. 60+20 -L- SEE SHEET TCP-28

SEE RDWY. STD. DWG. 1250.01 AND 1251.01 FOR PAVEMENT MARKER SPACING AND RAISED PAVEMENT MARKERS. 100mm CONCRETE SIDEWALK

* SEE SHEET TCP-26 FOR SECTION I-I.

SEE SHEET PM-1 FOR PAVEMENT MARKING SCHEDULE

- : QA
- : QB
- : QC
- : QD
- : QE
- SCHOOL : QI

08-MAR-2004 15:45
M:\TCP\2813C-TCP-PHASE_II.dgn
mmcnriquez AT TET195141

APPROVED:	DATE:	PHASE II, STEPS 2, 3 & 4	
	SCALE: NONE		REVISIONS
	DATE: AUGUST 2003		
	DWG. BY: JLE		
	DESIGN BY: JLE		
REVIEWED BY: JWG			CARD FILE