




PROJ. REFERENCE NO.	SHEET NO.
R-2813C	TCP-25

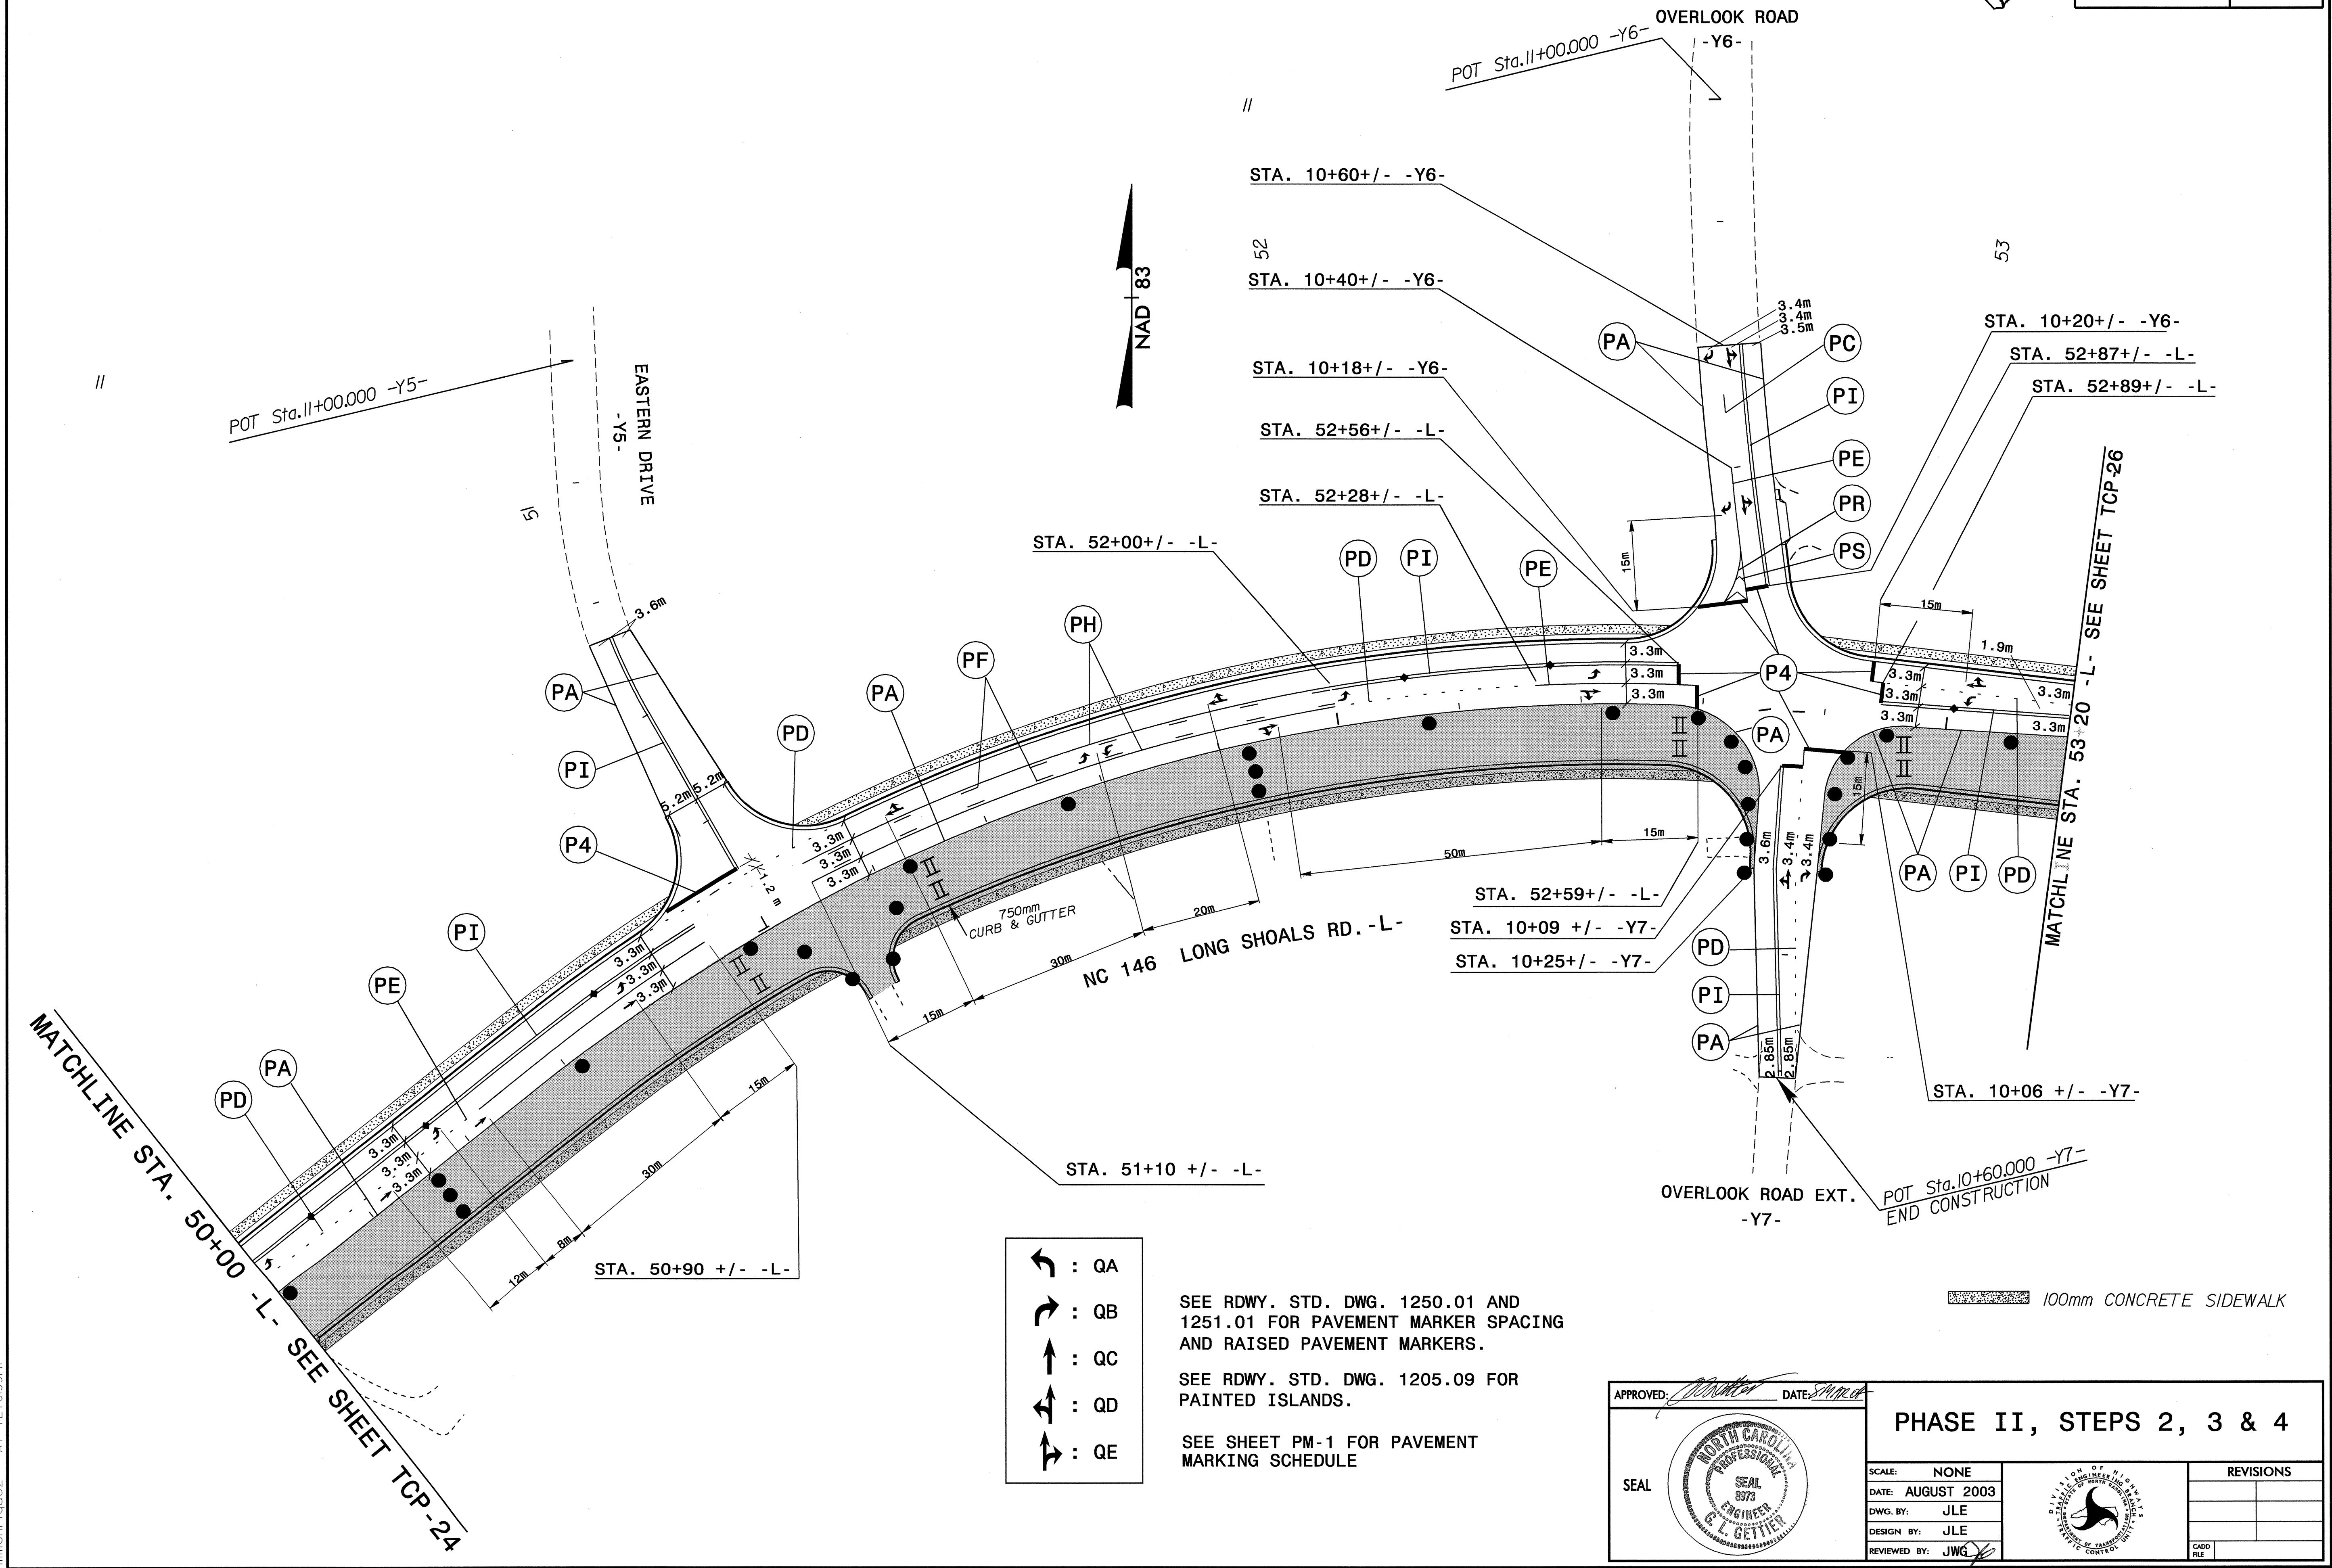

- : QA
- : QB
- : QC
- : QD
- : QE

SEE RDWY. STD. DWG. 1250.01 AND 1251.01 FOR PAVEMENT MARKER SPACING AND RAISED PAVEMENT MARKERS.

SEE RDWY. STD. DWG. 1205.09 FOR PAINTED ISLANDS.

SEE SHEET PM-1 FOR PAVEMENT MARKING SCHEDULE

100mm CONCRETE SIDEWALK

08-MAR-2004 15:45
M:\TCP\NR2813C_TCP_PHASE_II.dgn
mmorriquez AT TETI09541

MATCHLINE STA. 50+00 -L- SEE SHEET TCP-24

MATCHLINE STA. 53+20 -L- SEE SHEET TCP-26

APPROVED:	DATE:	PHASE II, STEPS 2, 3 & 4	
SCALE: NONE	DATE: AUGUST 2003		REVISIONS
DWG. BY: JLE	DESIGN BY: JLE		
REVIEWED BY: JWG			