

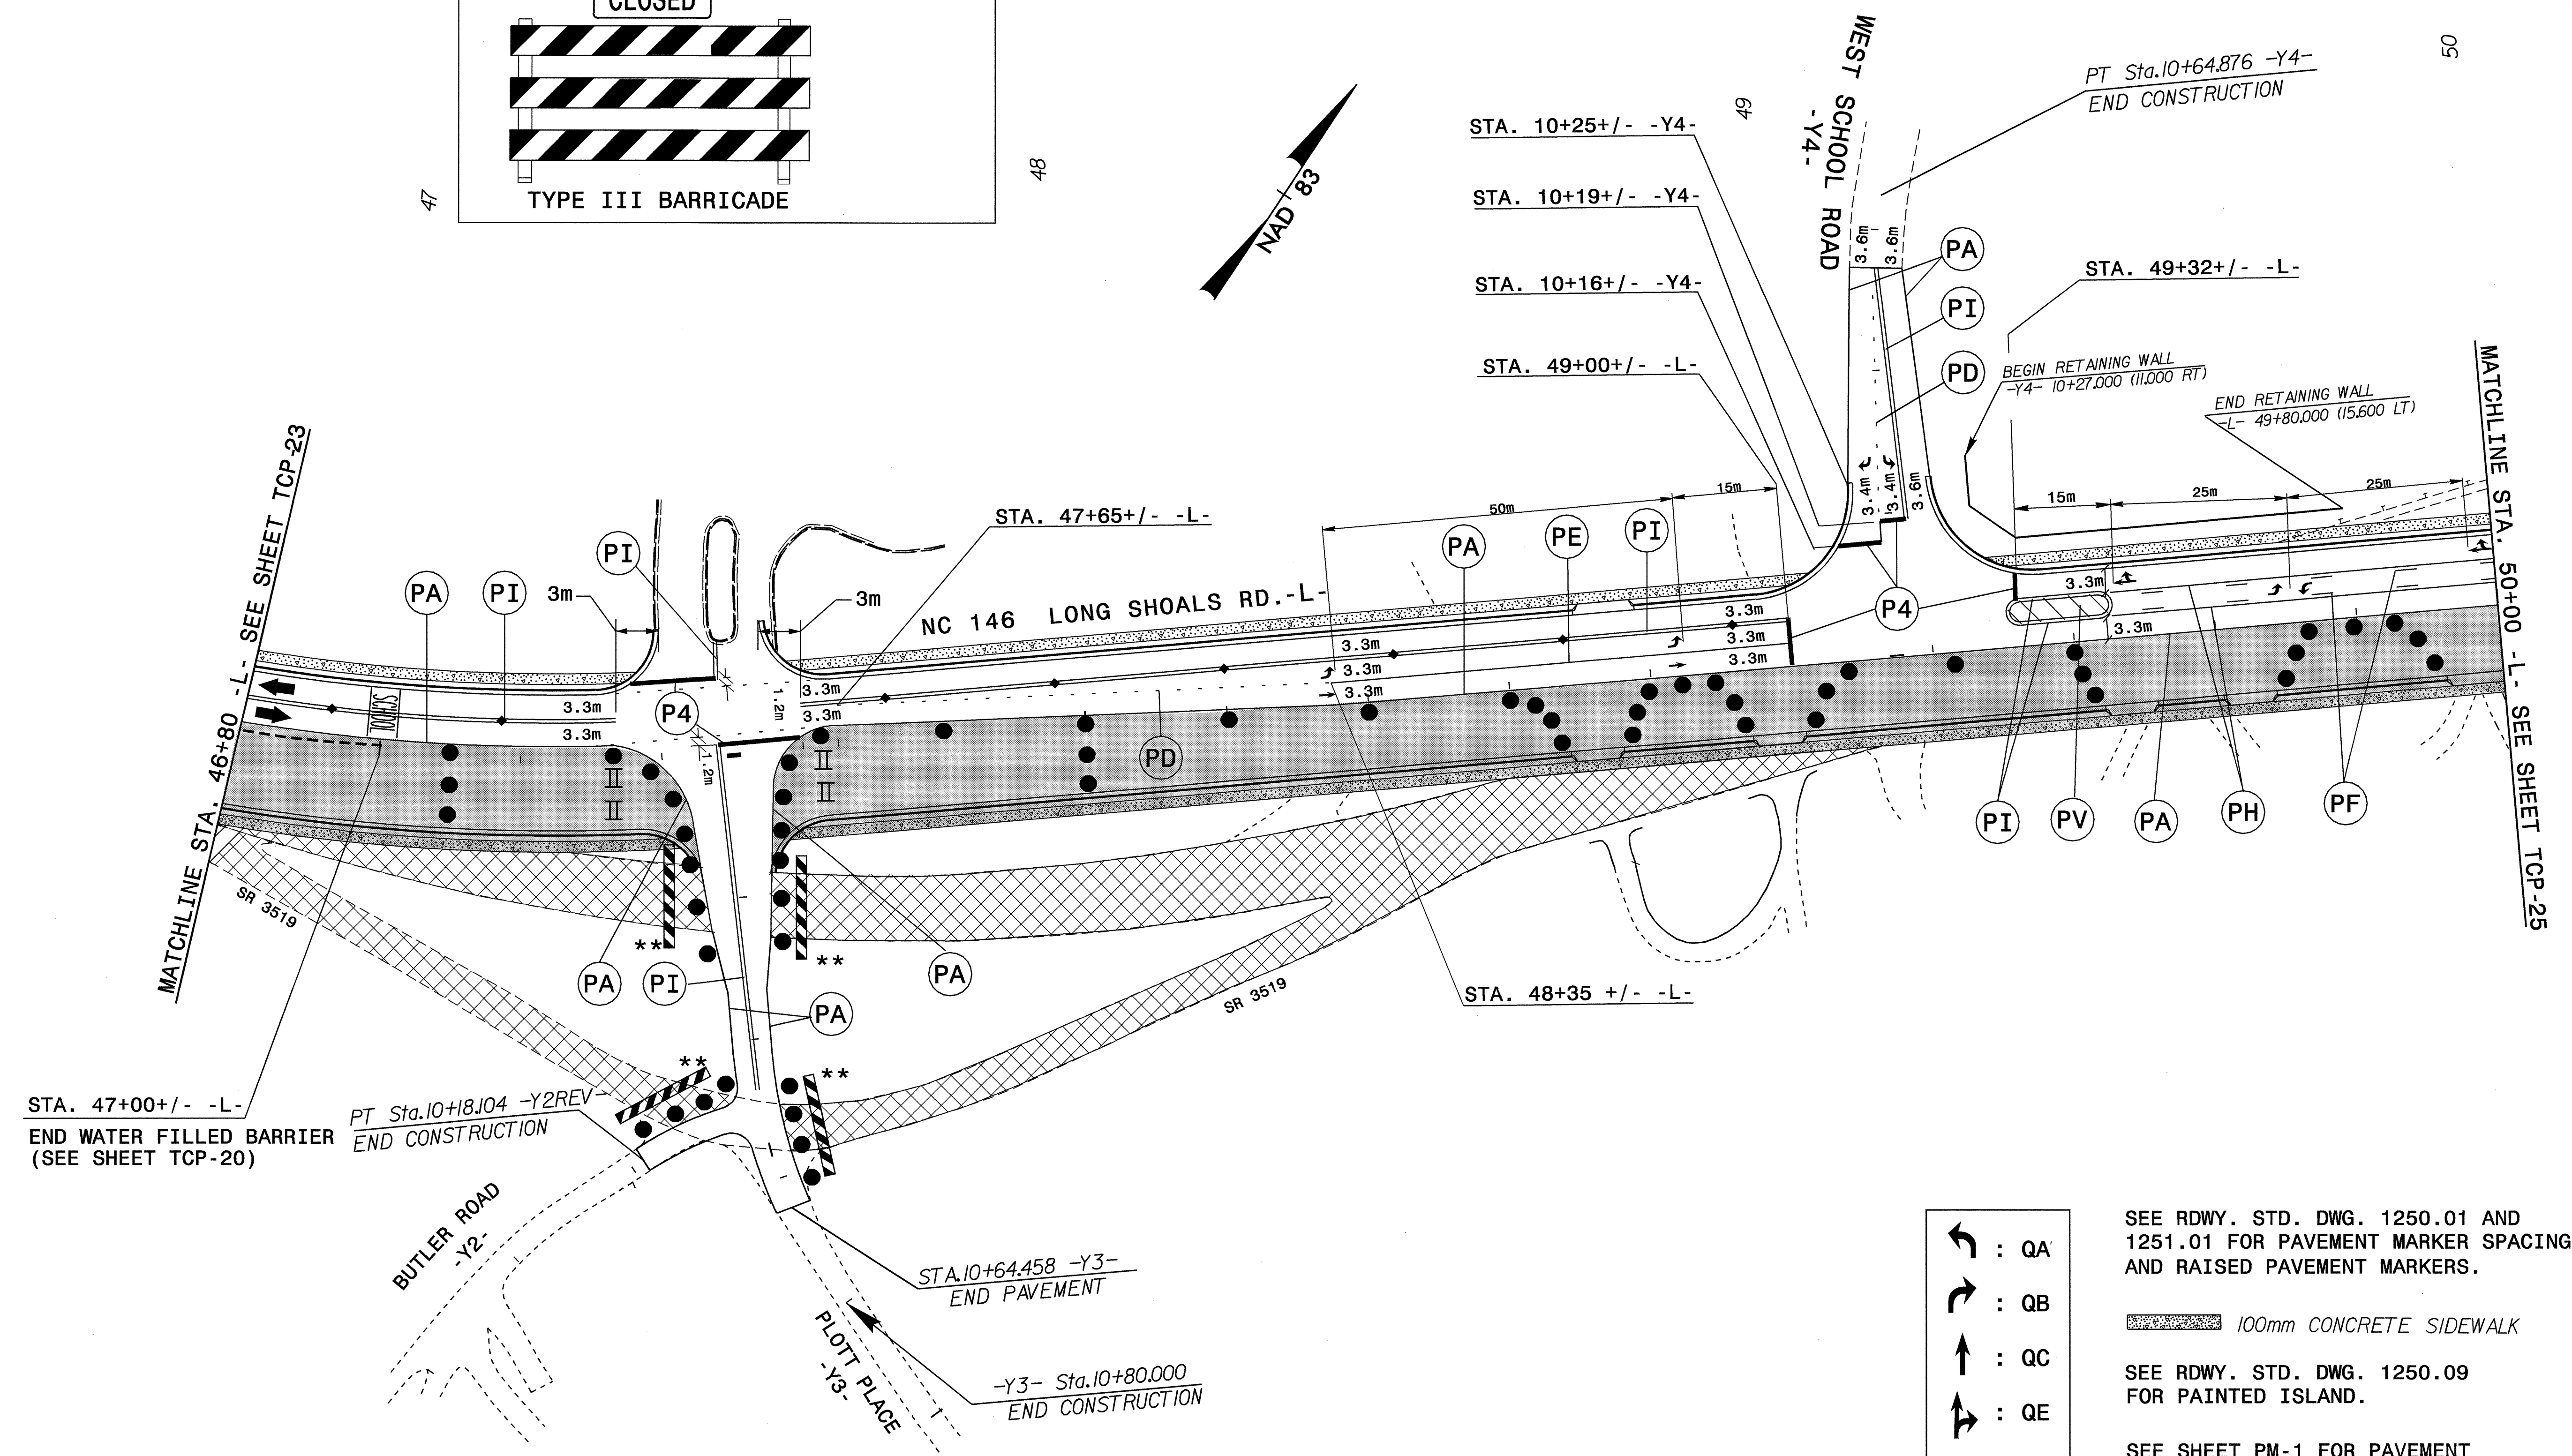


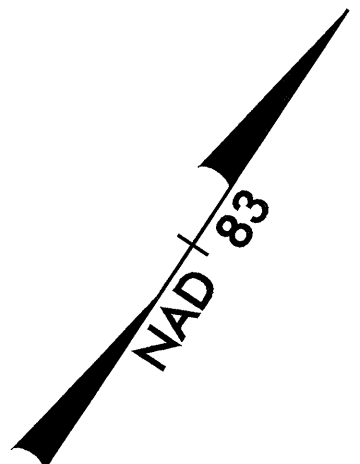

PROJ. REFERENCE NO.	SHEET NO.
R-2813C	TCP-24

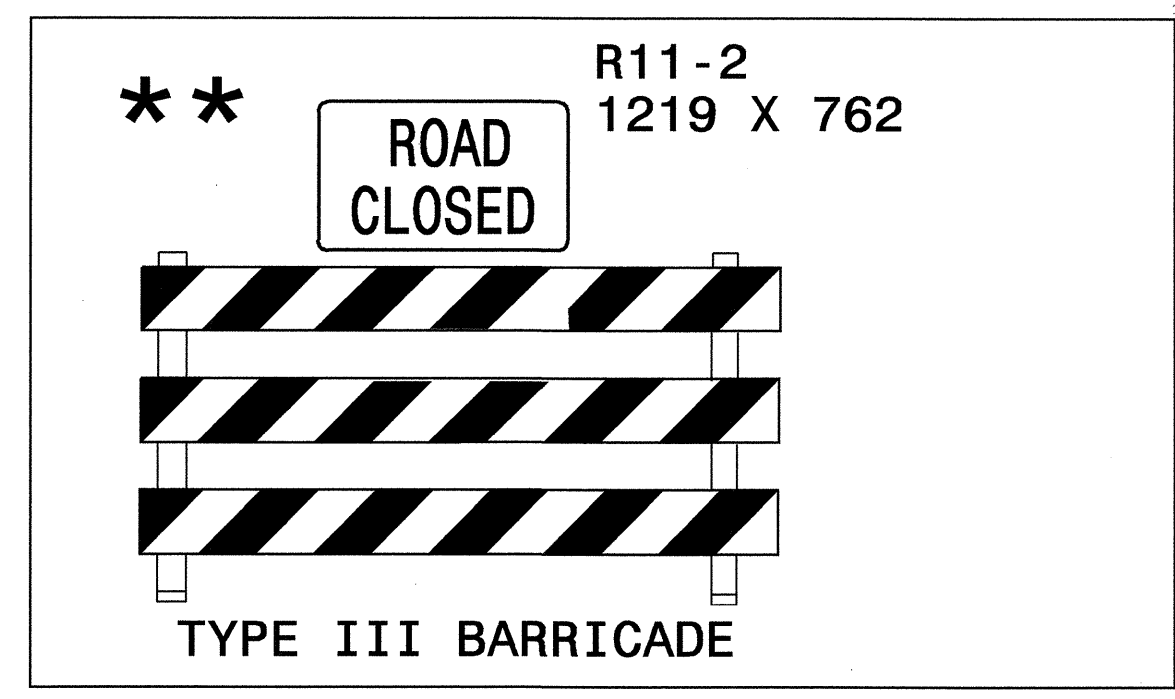

- : QA
- : QB
- : QC
- : QE
- SCHOOL : QI

SEE RDWY. STD. DWG. 1250.01 AND 1251.01 FOR PAVEMENT MARKER SPACING AND RAISED PAVEMENT MARKERS.

100mm CONCRETE SIDEWALK

SEE RDWY. STD. DWG. 1250.09 FOR PAINTED ISLAND.

SEE SHEET PM-1 FOR PAVEMENT MARKING SCHEDULE

08-MAR-2004 15:45
M:\TCP\2813C-TCP-PHASE-II.dgn
mmahm@quez AT TETCO95141

APPROVED:	DATE: 8/20/04	PHASE II, STEPS 2, 3 & 4									
SCALE: NONE	DATE: AUGUST 2003	<table border="1"> <tr> <th colspan="2">REVISIONS</th> </tr> <tr> <td> </td> <td> </td> </tr> <tr> <td> </td> <td> </td> </tr> <tr> <td> </td> <td> </td> </tr> </table>		REVISIONS							
REVISIONS											
DWG. BY: JLE	DESIGN BY: JLE										
REVIEWED BY: JWG											
		CARD FILE									