




PROJ. REFERENCE NO.	SHEET NO.
R-2813C	TCP-21

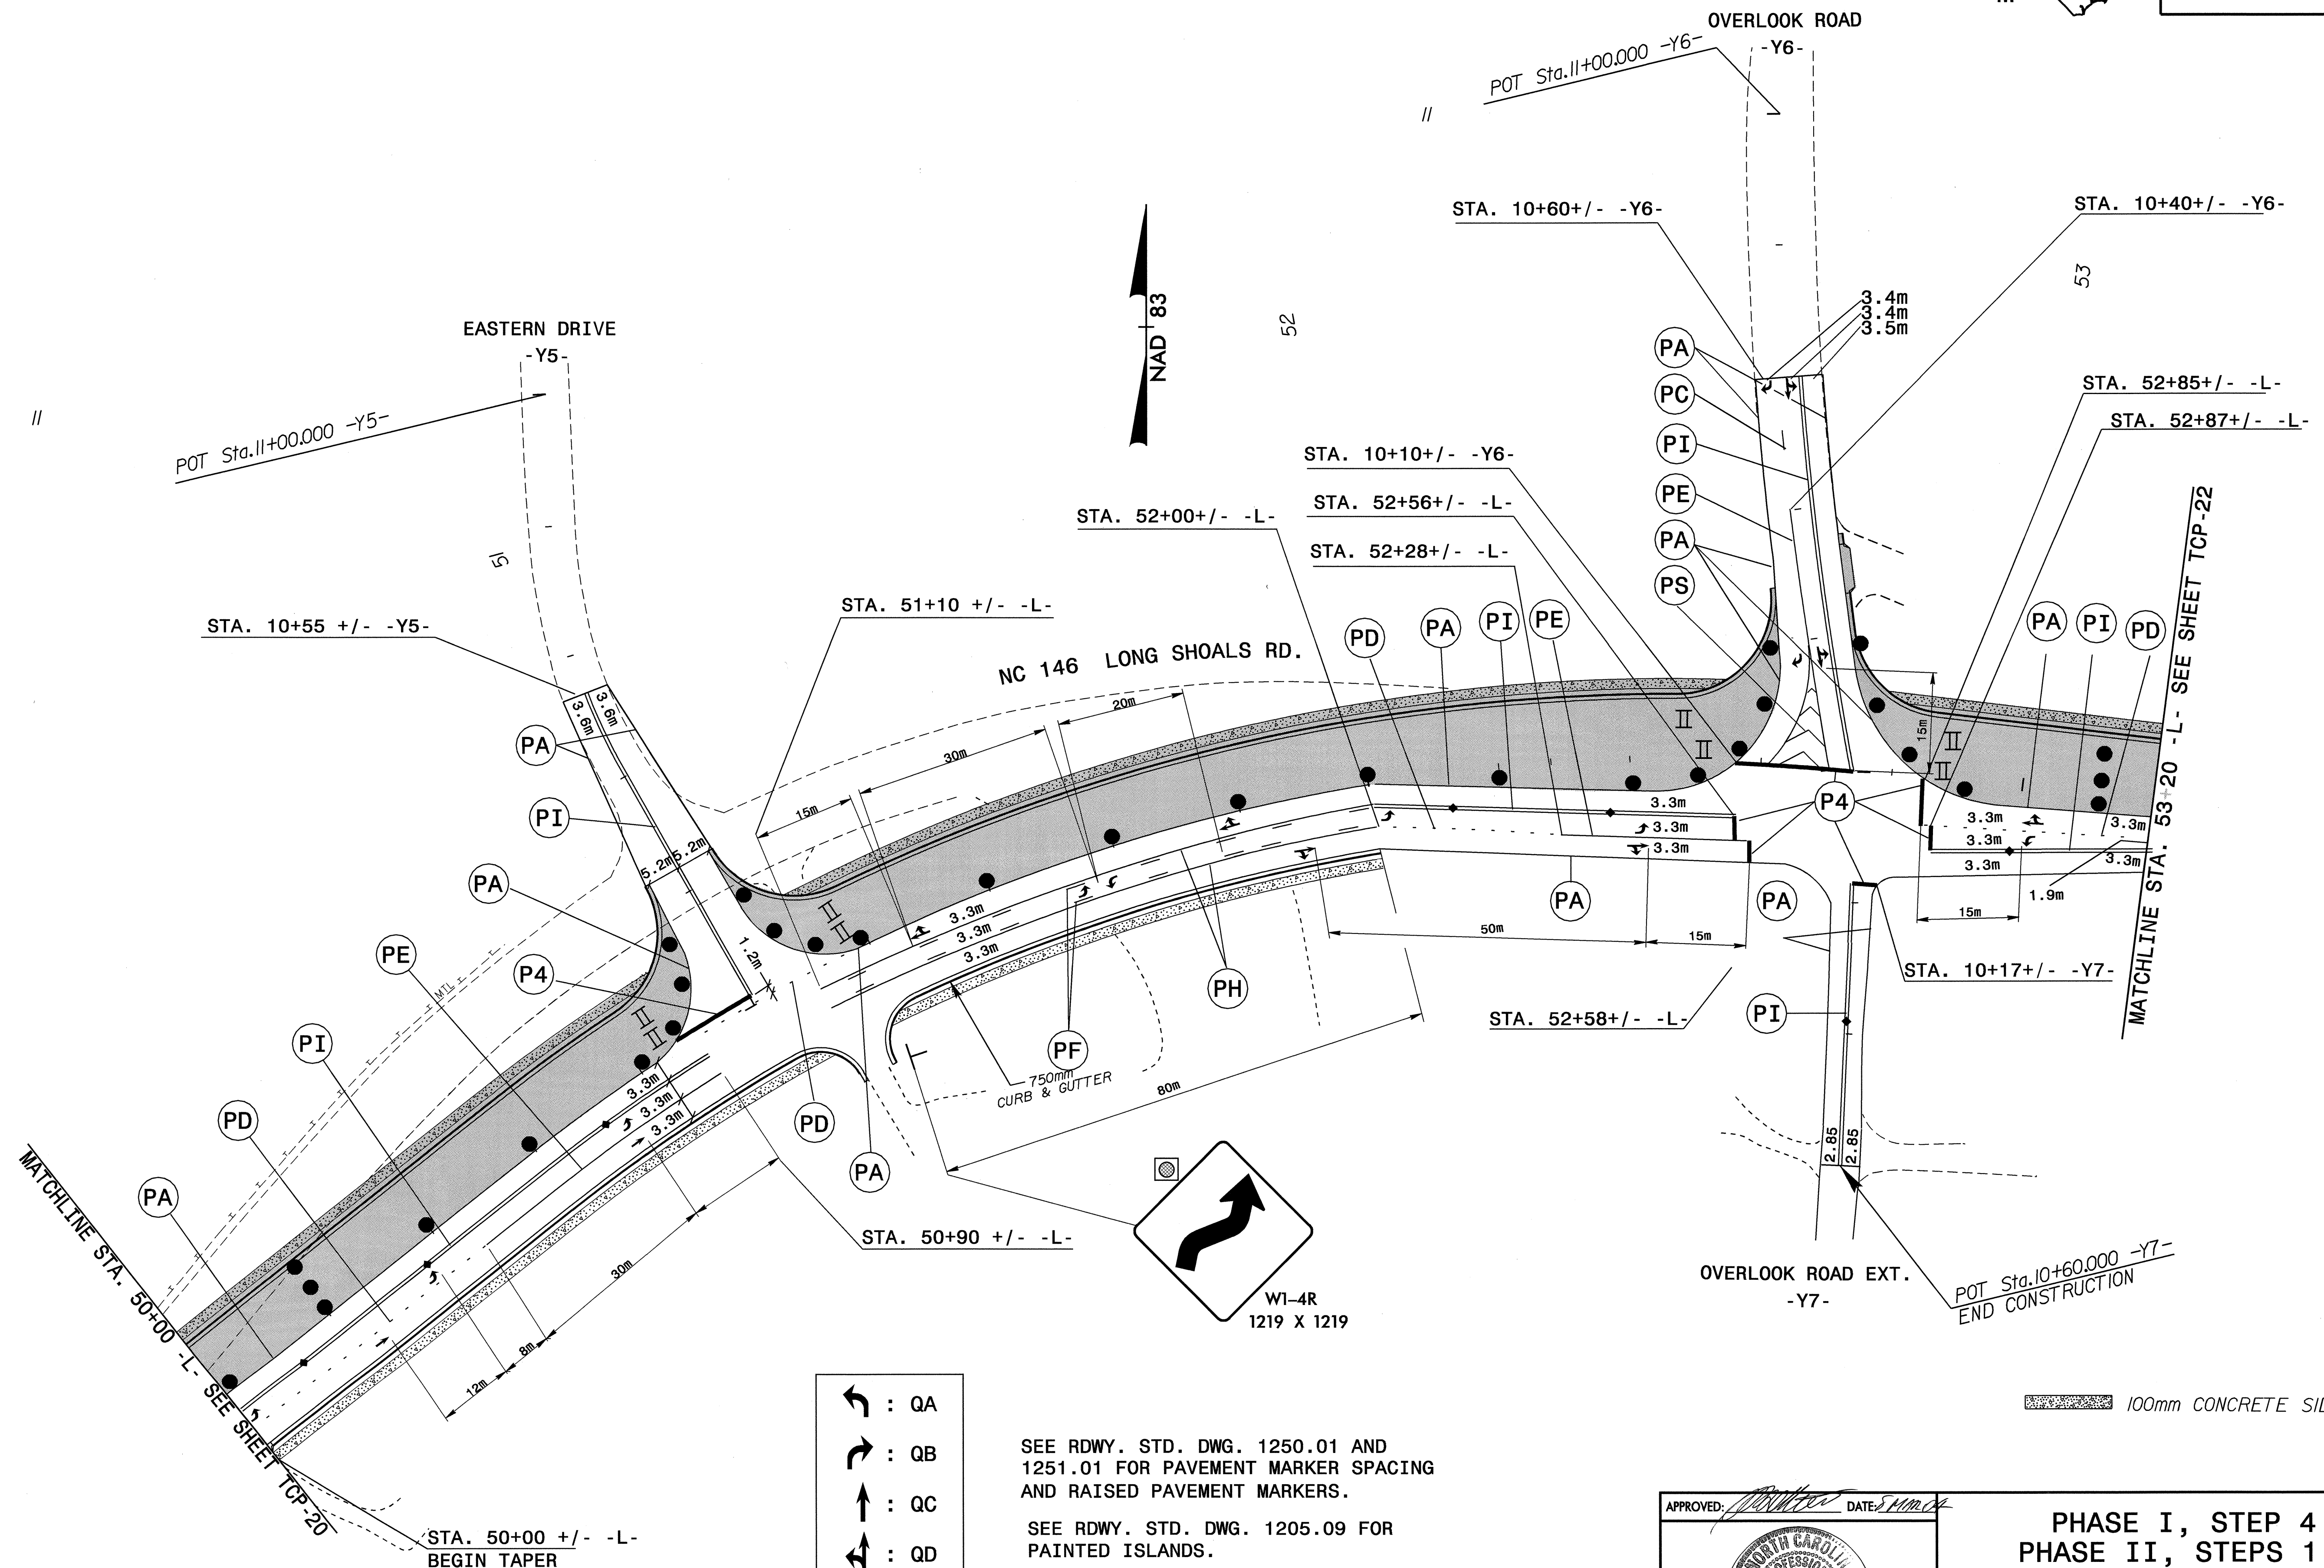

- ↶ : QA
- ↷ : QB
- ↵ : QC
- ↶↷ : QD
- ↷↵ : QE

SEE RDWY. STD. DWG. 1250.01 AND 1251.01 FOR PAVEMENT MARKER SPACING AND RAISED PAVEMENT MARKERS.

SEE RDWY. STD. DWG. 1205.09 FOR PAINTED ISLANDS.

SEE SHEET PM-1 FOR PAVEMENT MARKING SCHEDULE

100mm CONCRETE SIDEWALK

08-MAR-2004 15:45 -PHASE II.dgn
M:\TCP\R2813C-TCP-AT\TFC195141

APPROVED:	DATE: 8/11/03	PHASE I, STEP 4 PHASE II, STEPS 1 & 2			
	SCALE: NONE				REVISIONS
	DATE: AUGUST 2003				
	DWG. BY: JLE				
DESIGN BY: JLE					
REVIEWED BY: JWG					