



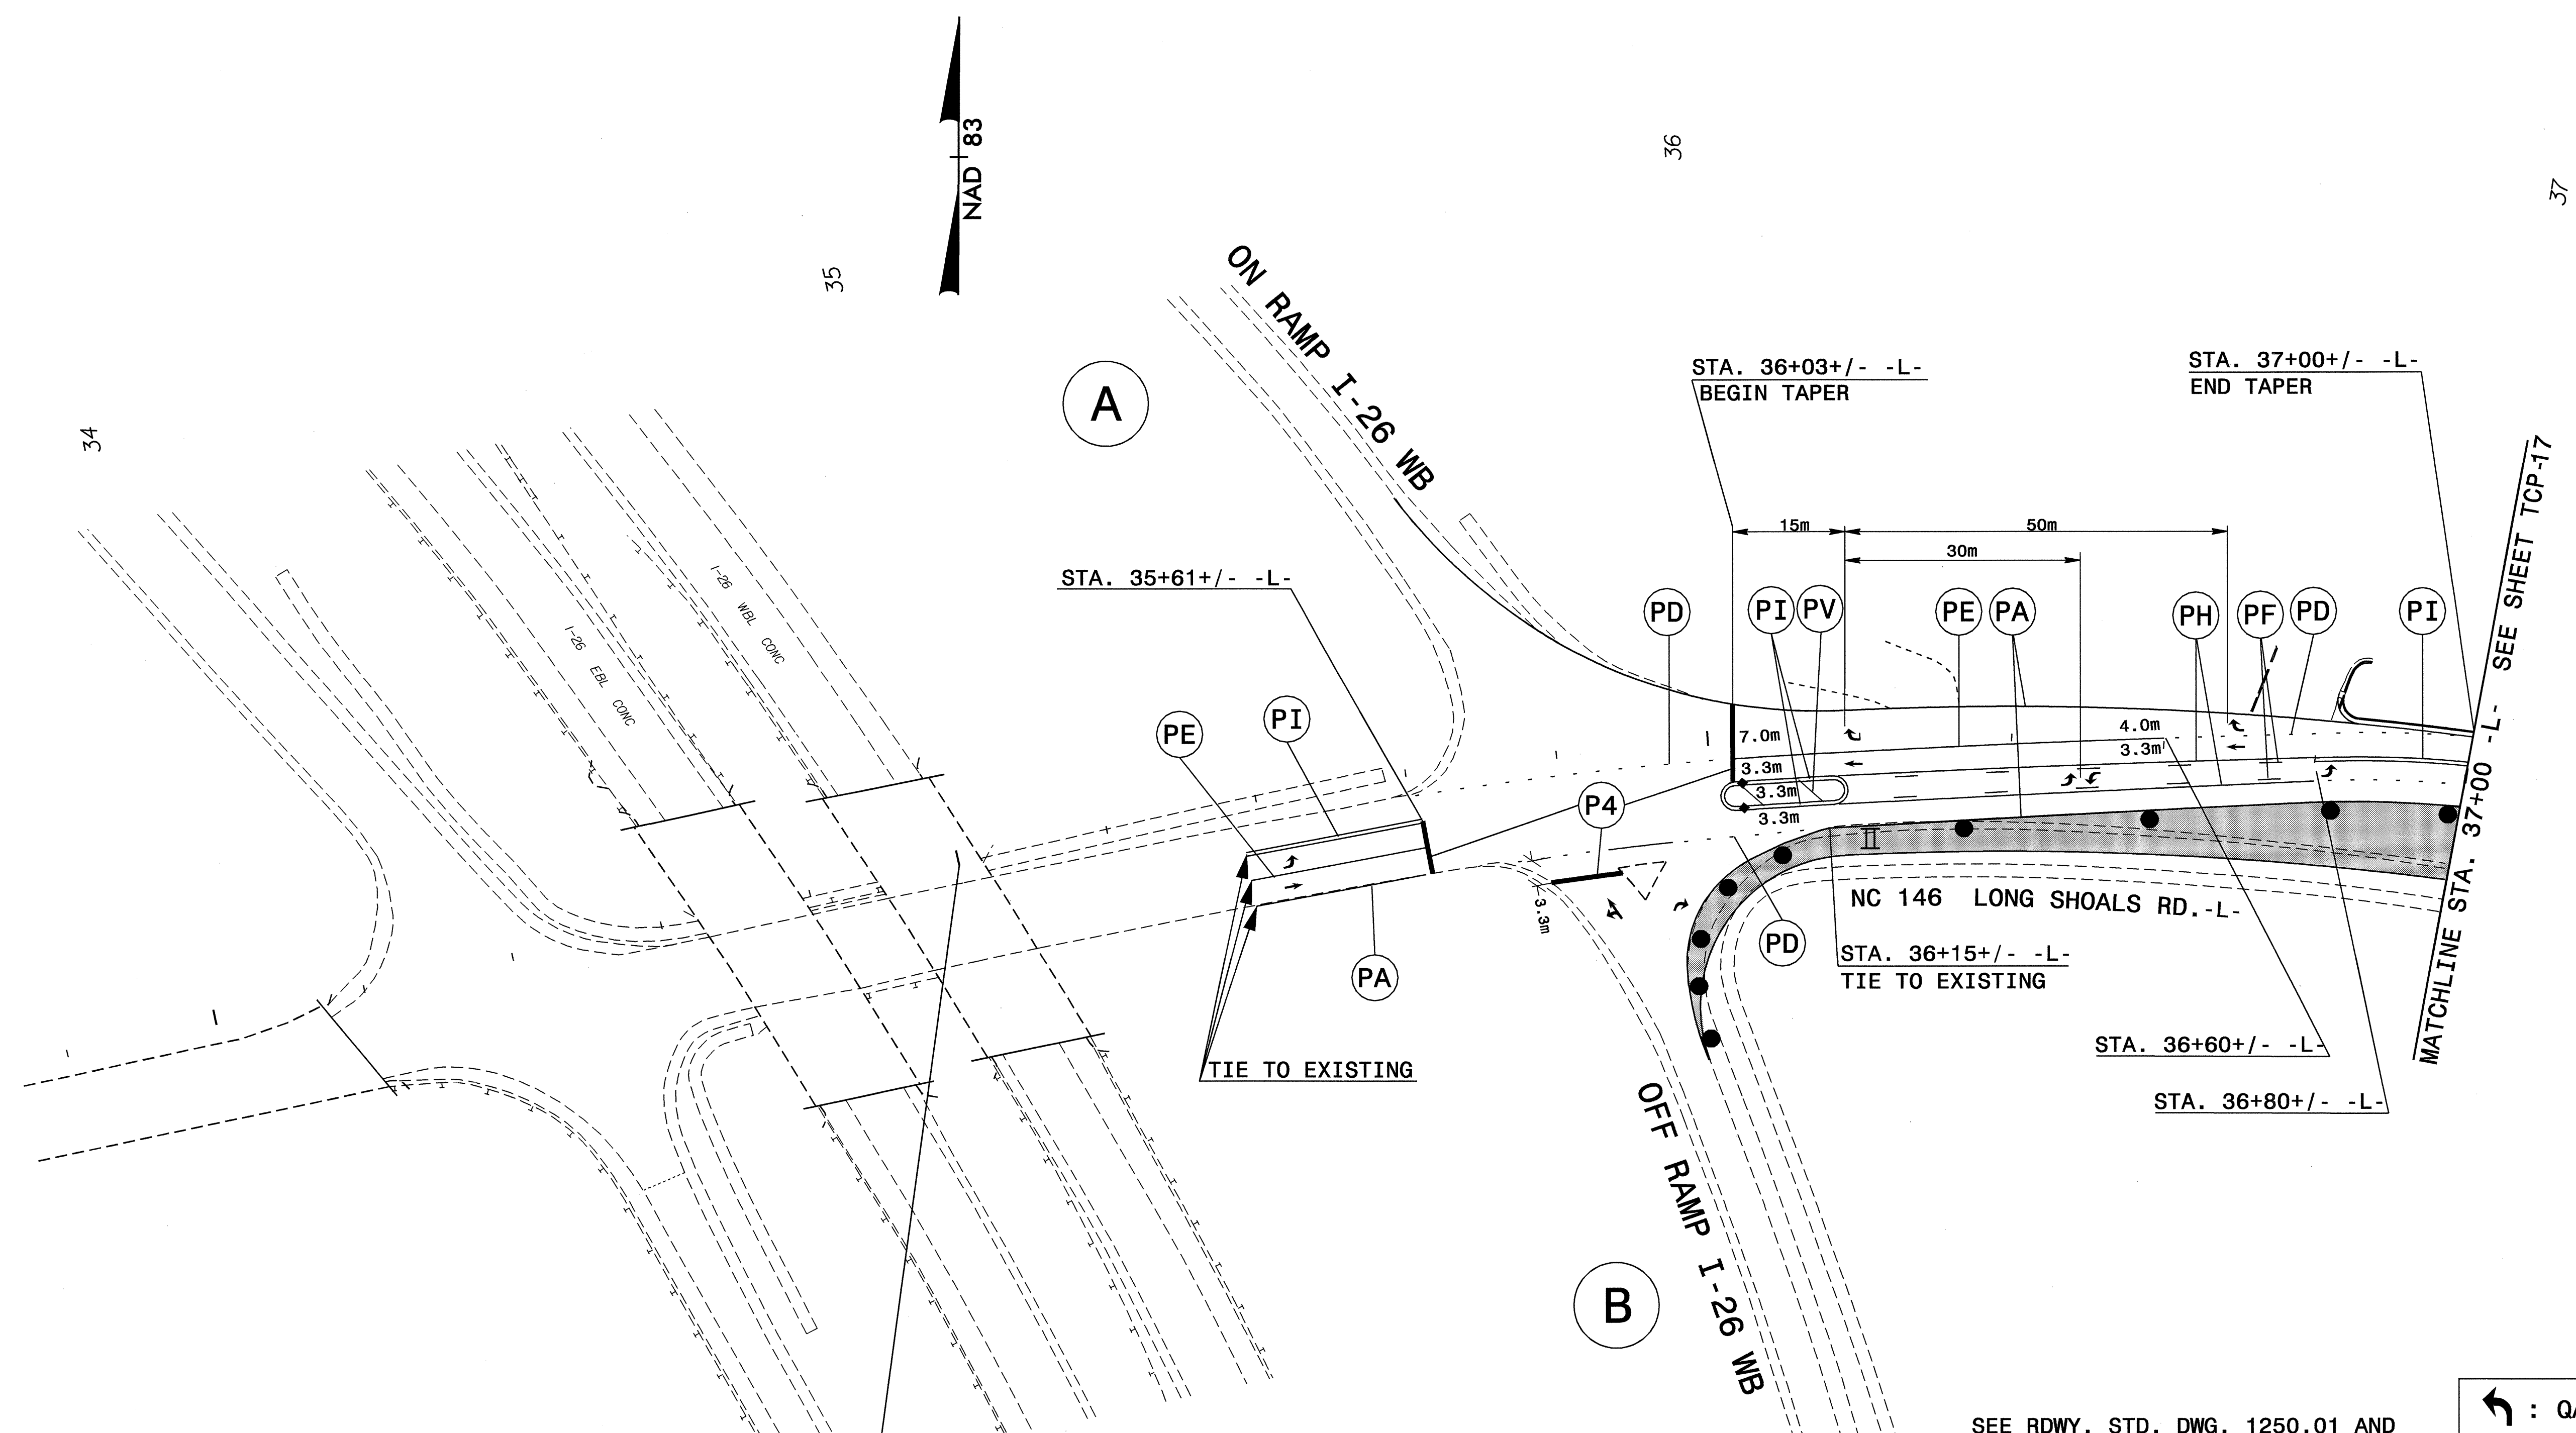

PROJ. REFERENCE NO. R-2813C	SHEET NO. TCP-16
--------------------------------	---------------------

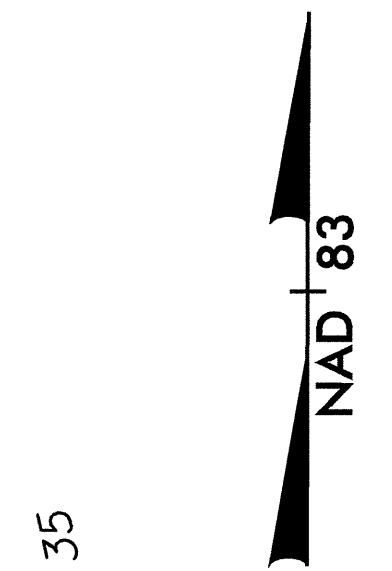

STA. 35+00.000 -L- BEGIN STATE PROJECT R-2813C
 STA. 35+00.000 -L- BEGIN F. A. PROJECT STP-146(1)

SEE RDWY. STD. DWG. 1250.01 AND 1251.01 FOR PAVEMENT MARKER SPACING AND RAISED PAVEMENT MARKERS.

SEE RDWY. STD. DWG. 1205.09 FOR PAINTED ISLANDS.

SEE SHEET PM-1 FOR PAVEMENT MARKING SCHEDULE.

	: QA
	: QB
	: QC
	: QD

08-MAR-2004 15:45
 M:\TCP\R2813C-TCP-PHASE_II.dgn
 mmamriquez AT TET195141

APPROVED:	DATE:	PHASE I, STEP 4 PHASE II, STEPS 1, 3 & 4	
SCALE: NONE	DATE: AUGUST 2003		REVISIONS
DWG. BY: JLE	DESIGN BY: JLE		
REVIEWED BY: JWG			