

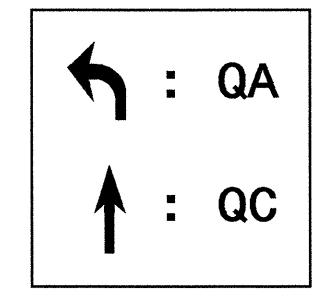
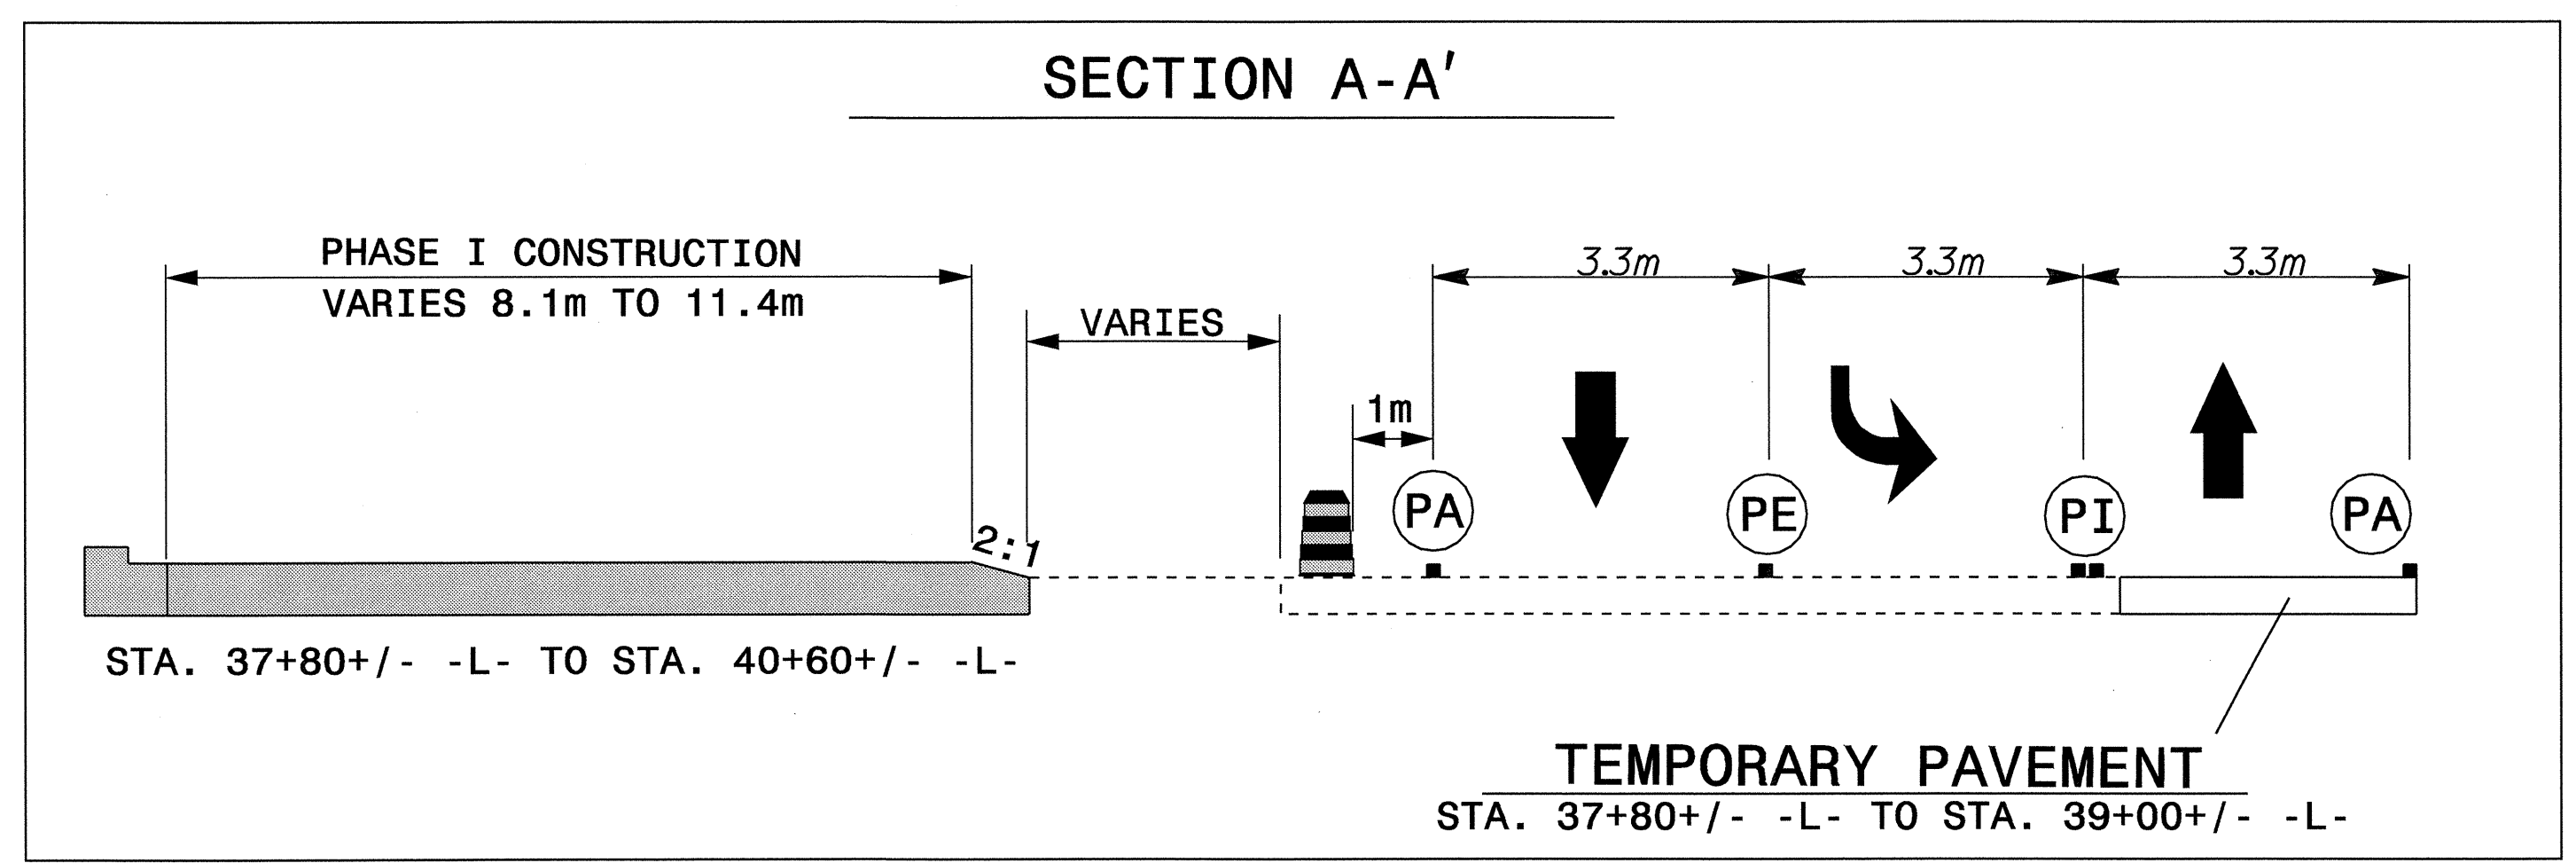


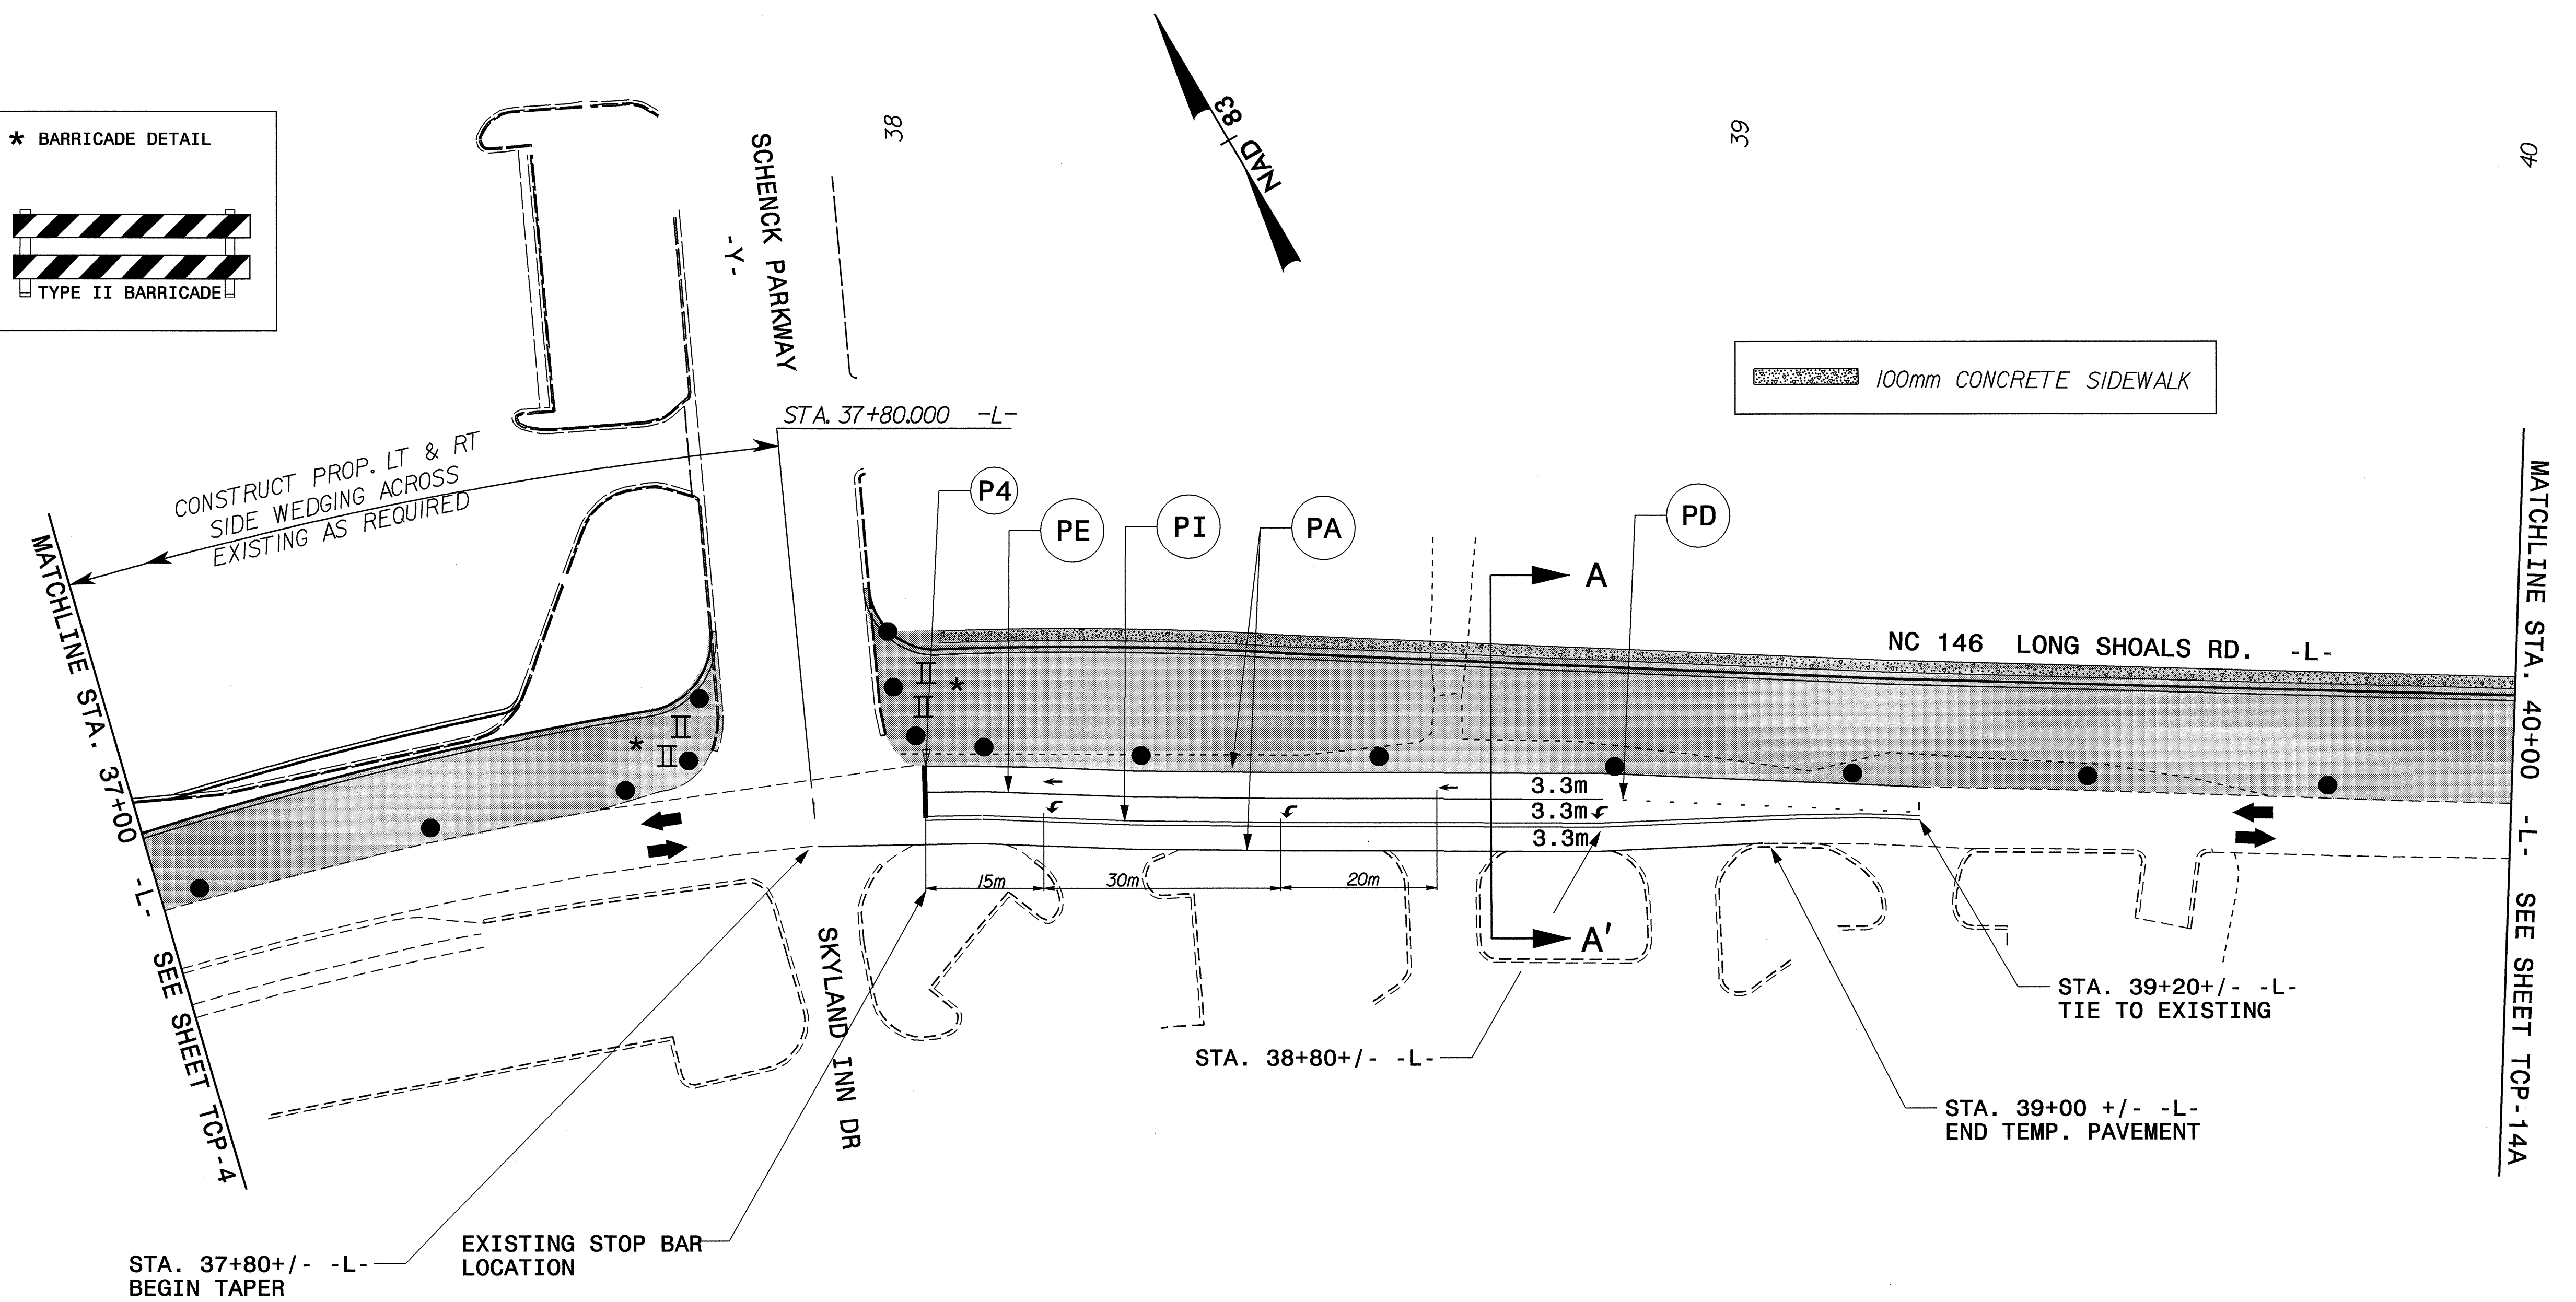

PROJ. REFERENCE NO.	SHEET NO.
R-2813C	TCP-14

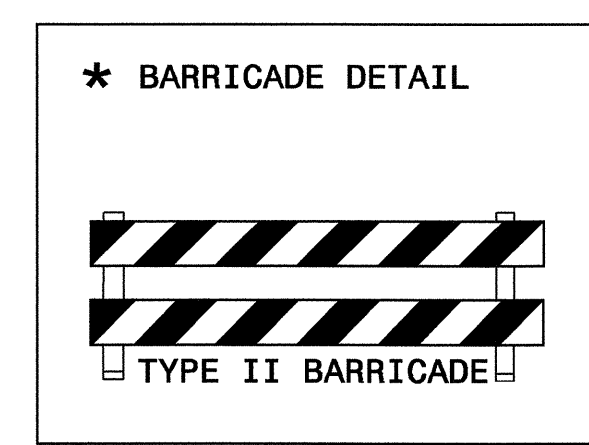

APPROVED: *[Signature]* DATE: 8/20/03

SEAL

**PHASE I, STEPS 3 & 4**

SCALE: NONE		REVISIONS
DATE: AUGUST 2003		
DWG. BY: JLE		
DESIGN BY: JLE		
REVIEWED BY: JWG		

STATE OF NORTH CAROLINA DIVISION OF HIGHWAYS

08-MAR-2004 15:45 -PHASE1.dgn  
 M:\TCP\R2813C-TCP-14\mmamrriquez - AT TETC095141