


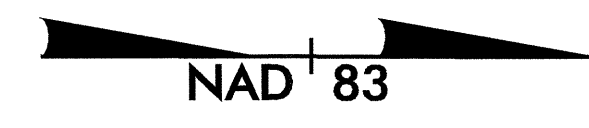

PROJ. REFERENCE NO. R-2813C	SHEET NO. TCP-13
--------------------------------	---------------------

MATCHLINE STA. 63+80 -L- SEE SHEET TCP-12


64



** BARRICADE DETAIL

TYPE II BARRICADE

END RETAINING WALL
-L- STA 64+05+/- (EST.)

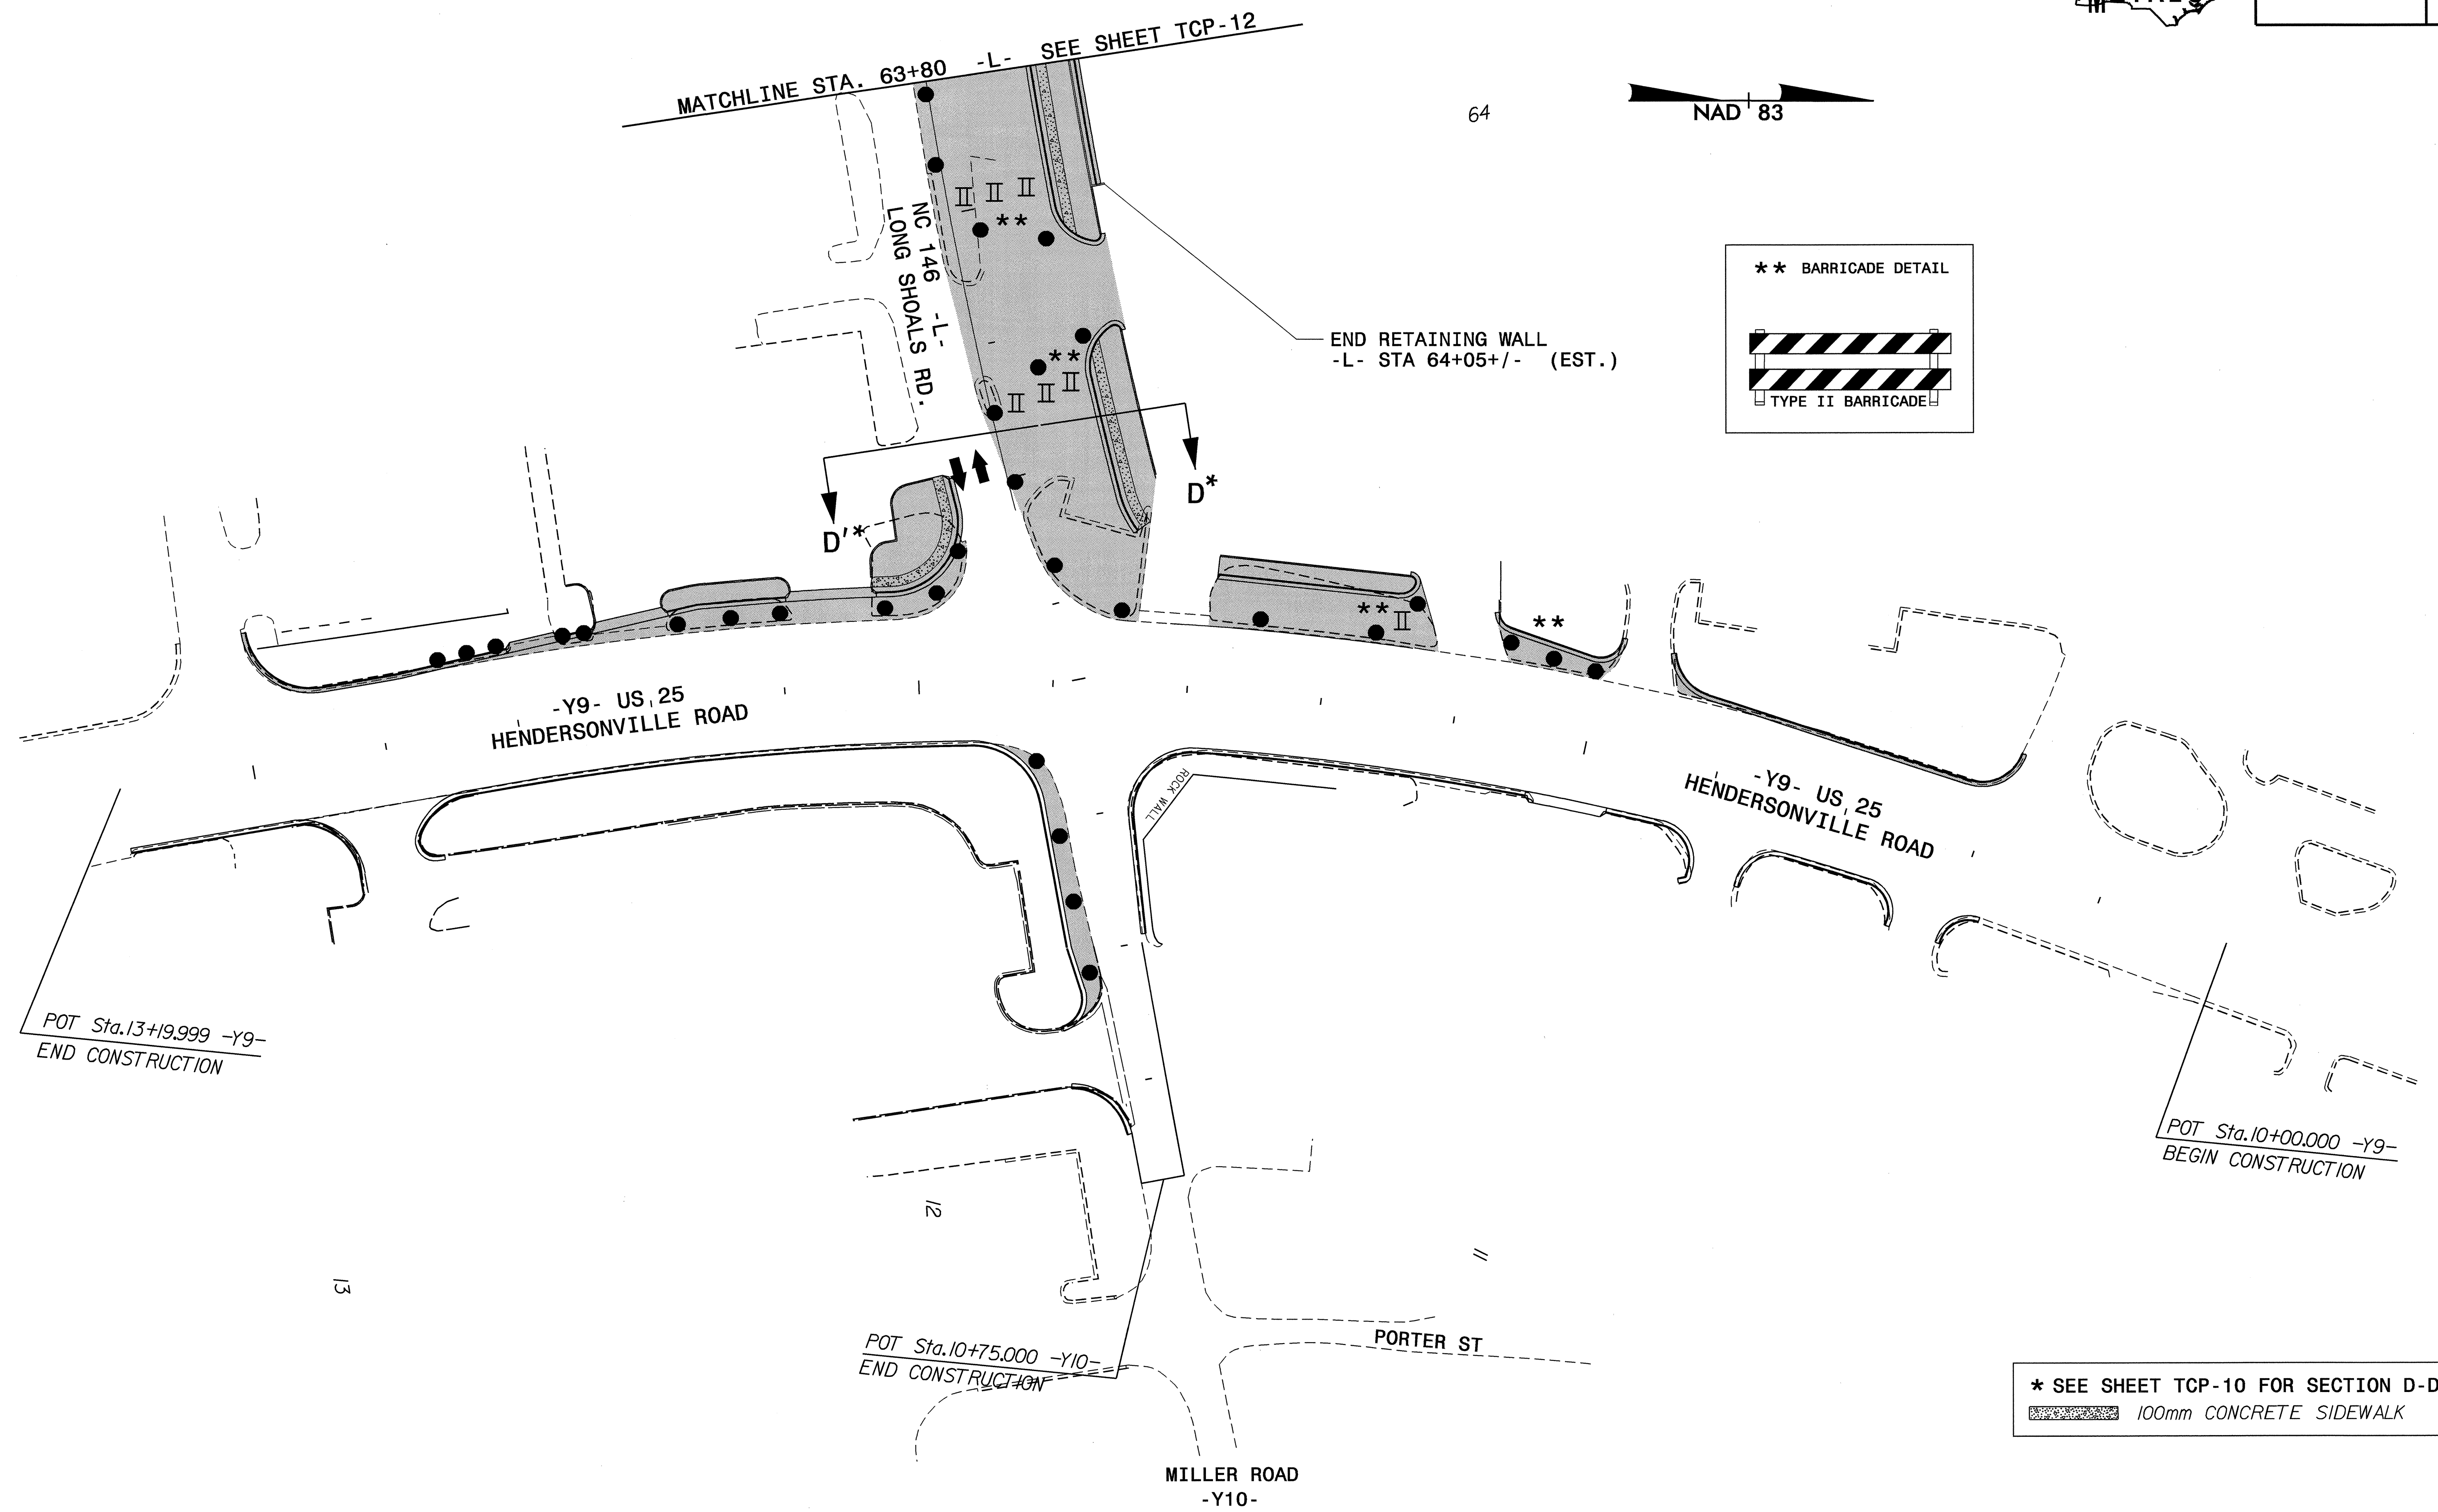

* SEE SHEET TCP-10 FOR SECTION D-D'
100mm CONCRETE SIDEWALK

08-MAR-2004 15:45
M:\TCP\2813C_TCP-PHASE_1.dgn
mmantiquez AT TET195141

APPROVED:	DATE: 8/20/03	PHASE I, STEP 4 PHASE II, STEP 2 & 4	
	SCALE: NONE		
	DATE: AUGUST 2003		
	DWG. BY: JLE		
	DESIGN BY: JLE		
REVIEWED BY: JWG			CARD FILE