

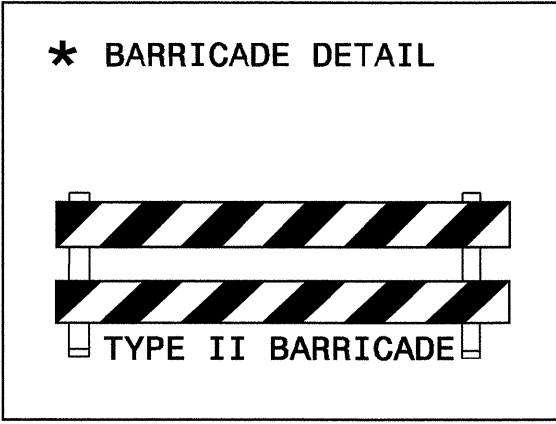


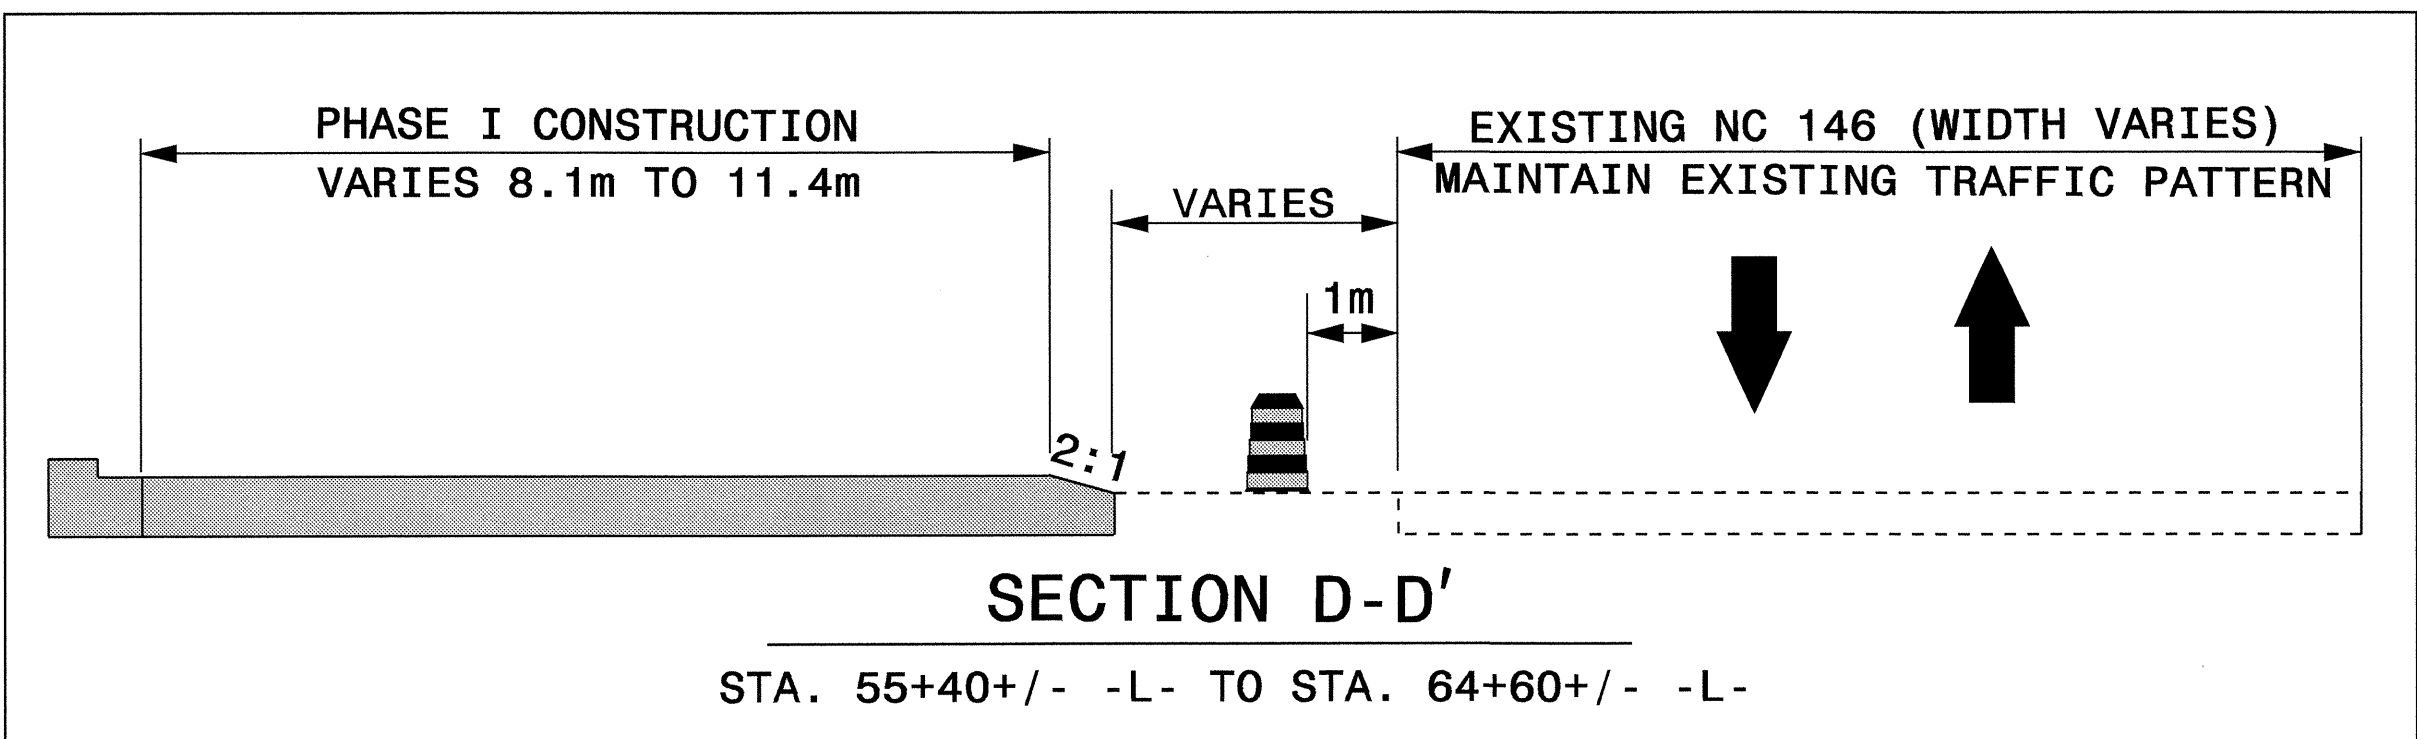

PROJ. REFERENCE NO.	SHEET NO.
R-2813C	TCP-10

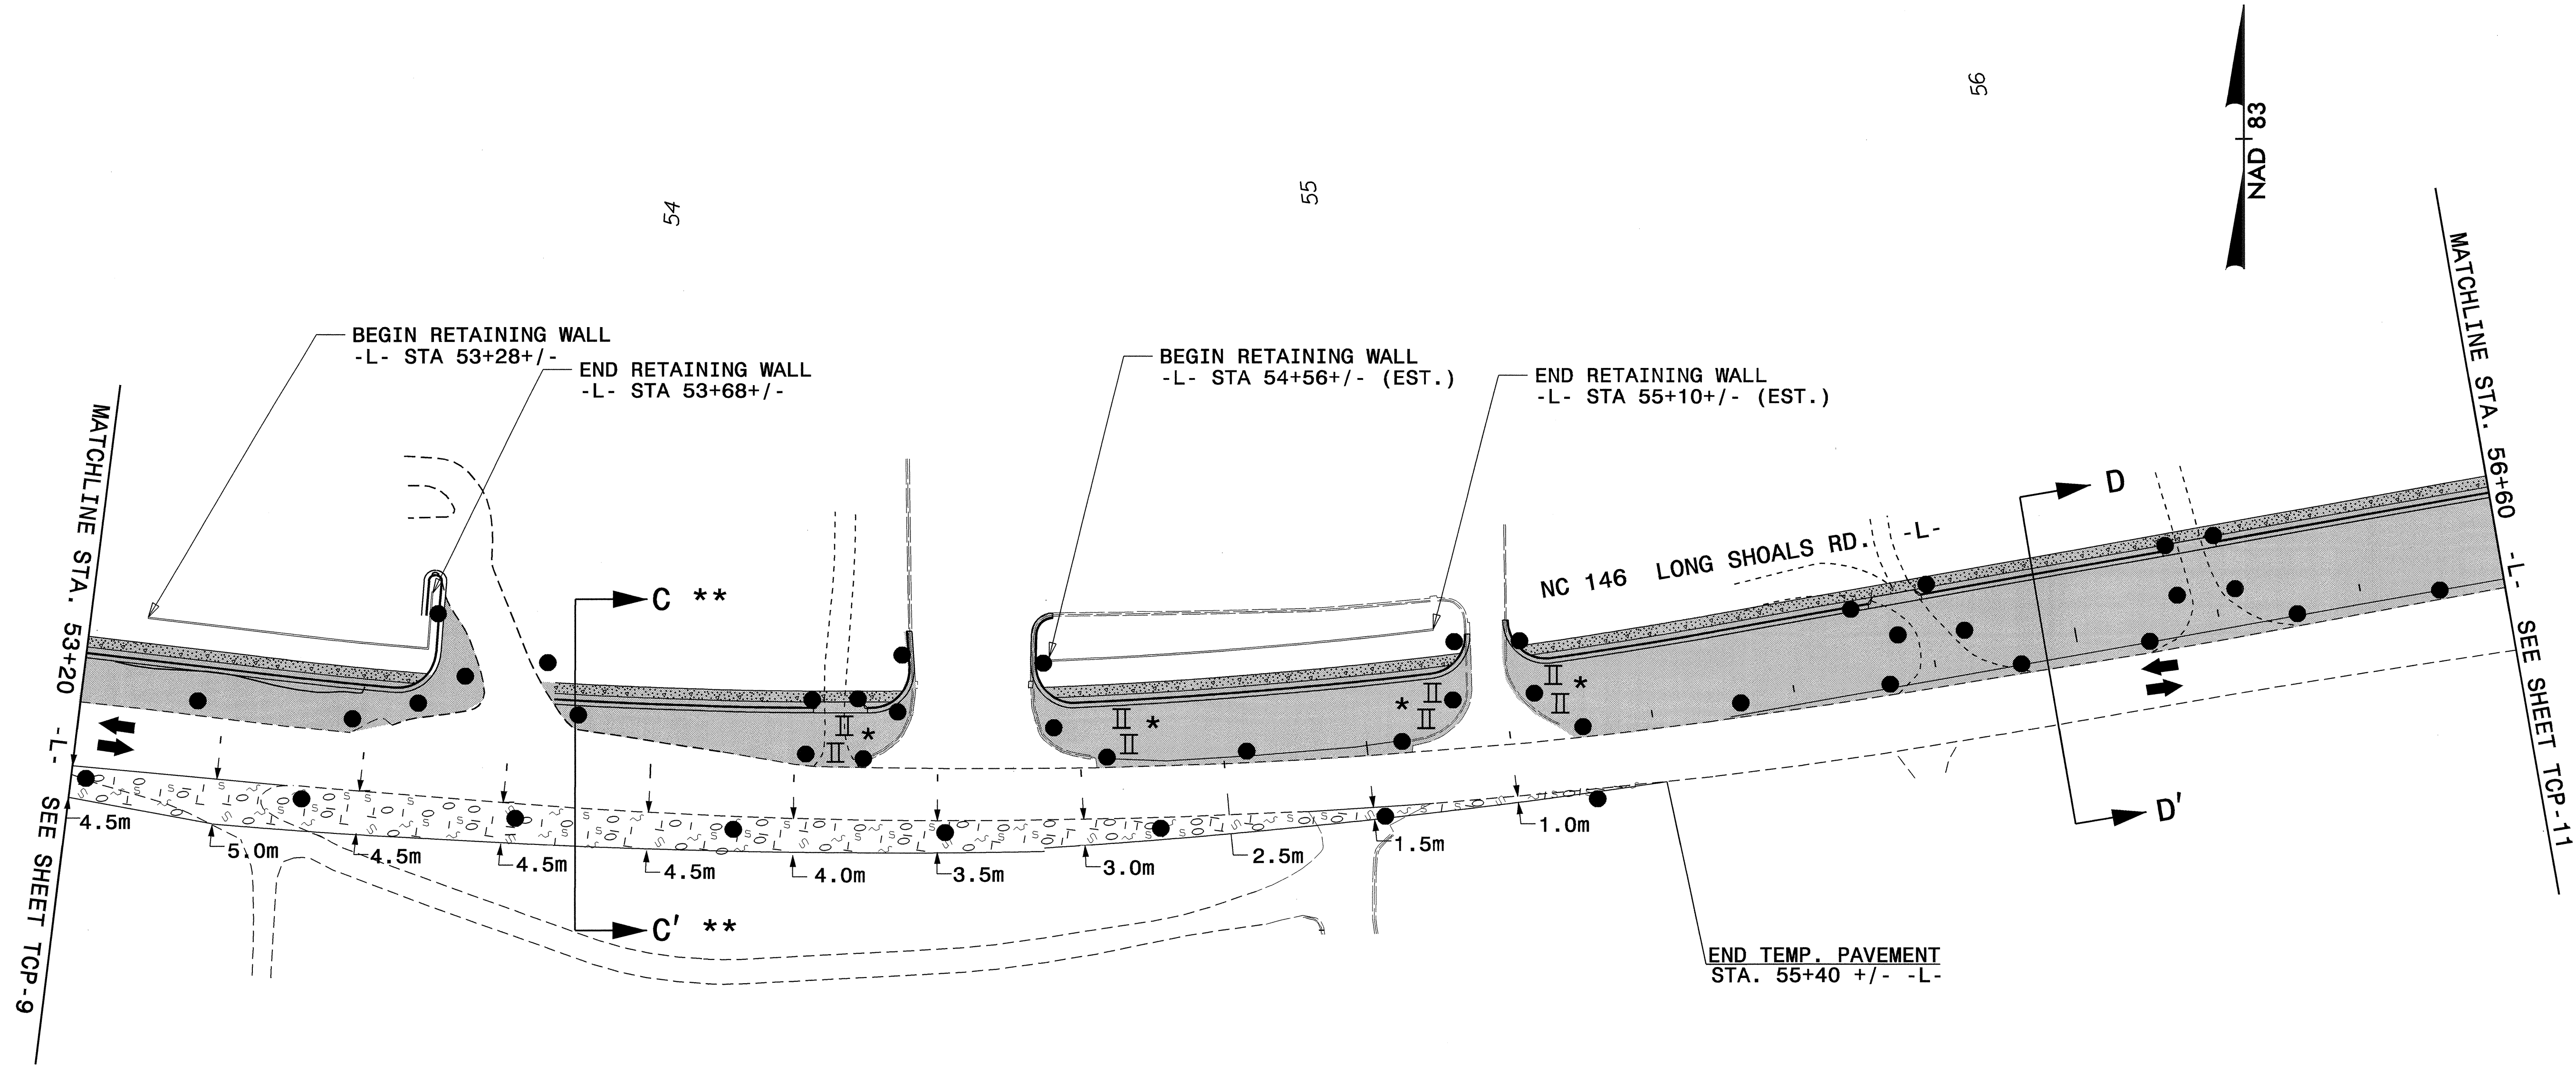

**SEE TCP-9 FOR SECTION C-C'.

100mm CONCRETE SIDEWALK

APPROVED: DATE: 23/08/03

SEAL

PHASE I, STEP 4		REVISIONS	
PHASE II, STEP 2			
SCALE:	NONE		
DATE:	AUGUST 2003		
DWG. BY:	JLE		
DESIGN BY:	JLE		
REVIEWED BY:	JWG		

23-MAR-2004 09:11
 H:\TCP\R2813C_TCP_PHASE_I.dgn
 Jgermiller AT TETC21233