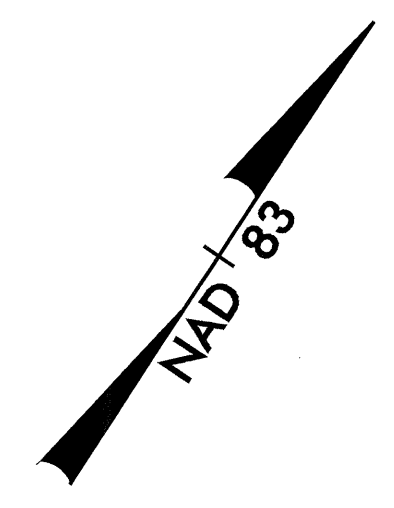

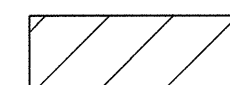
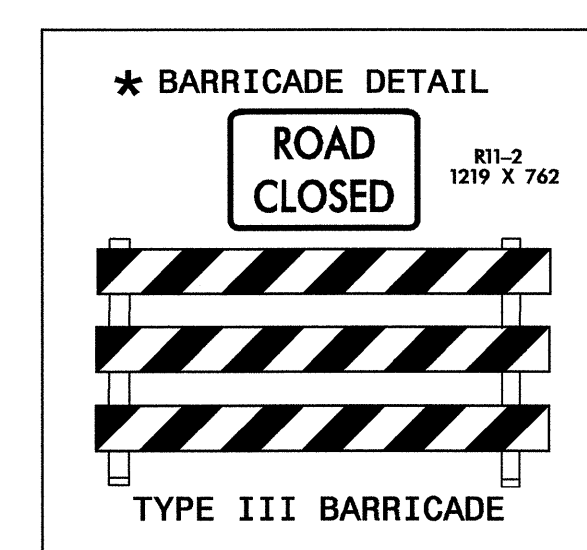
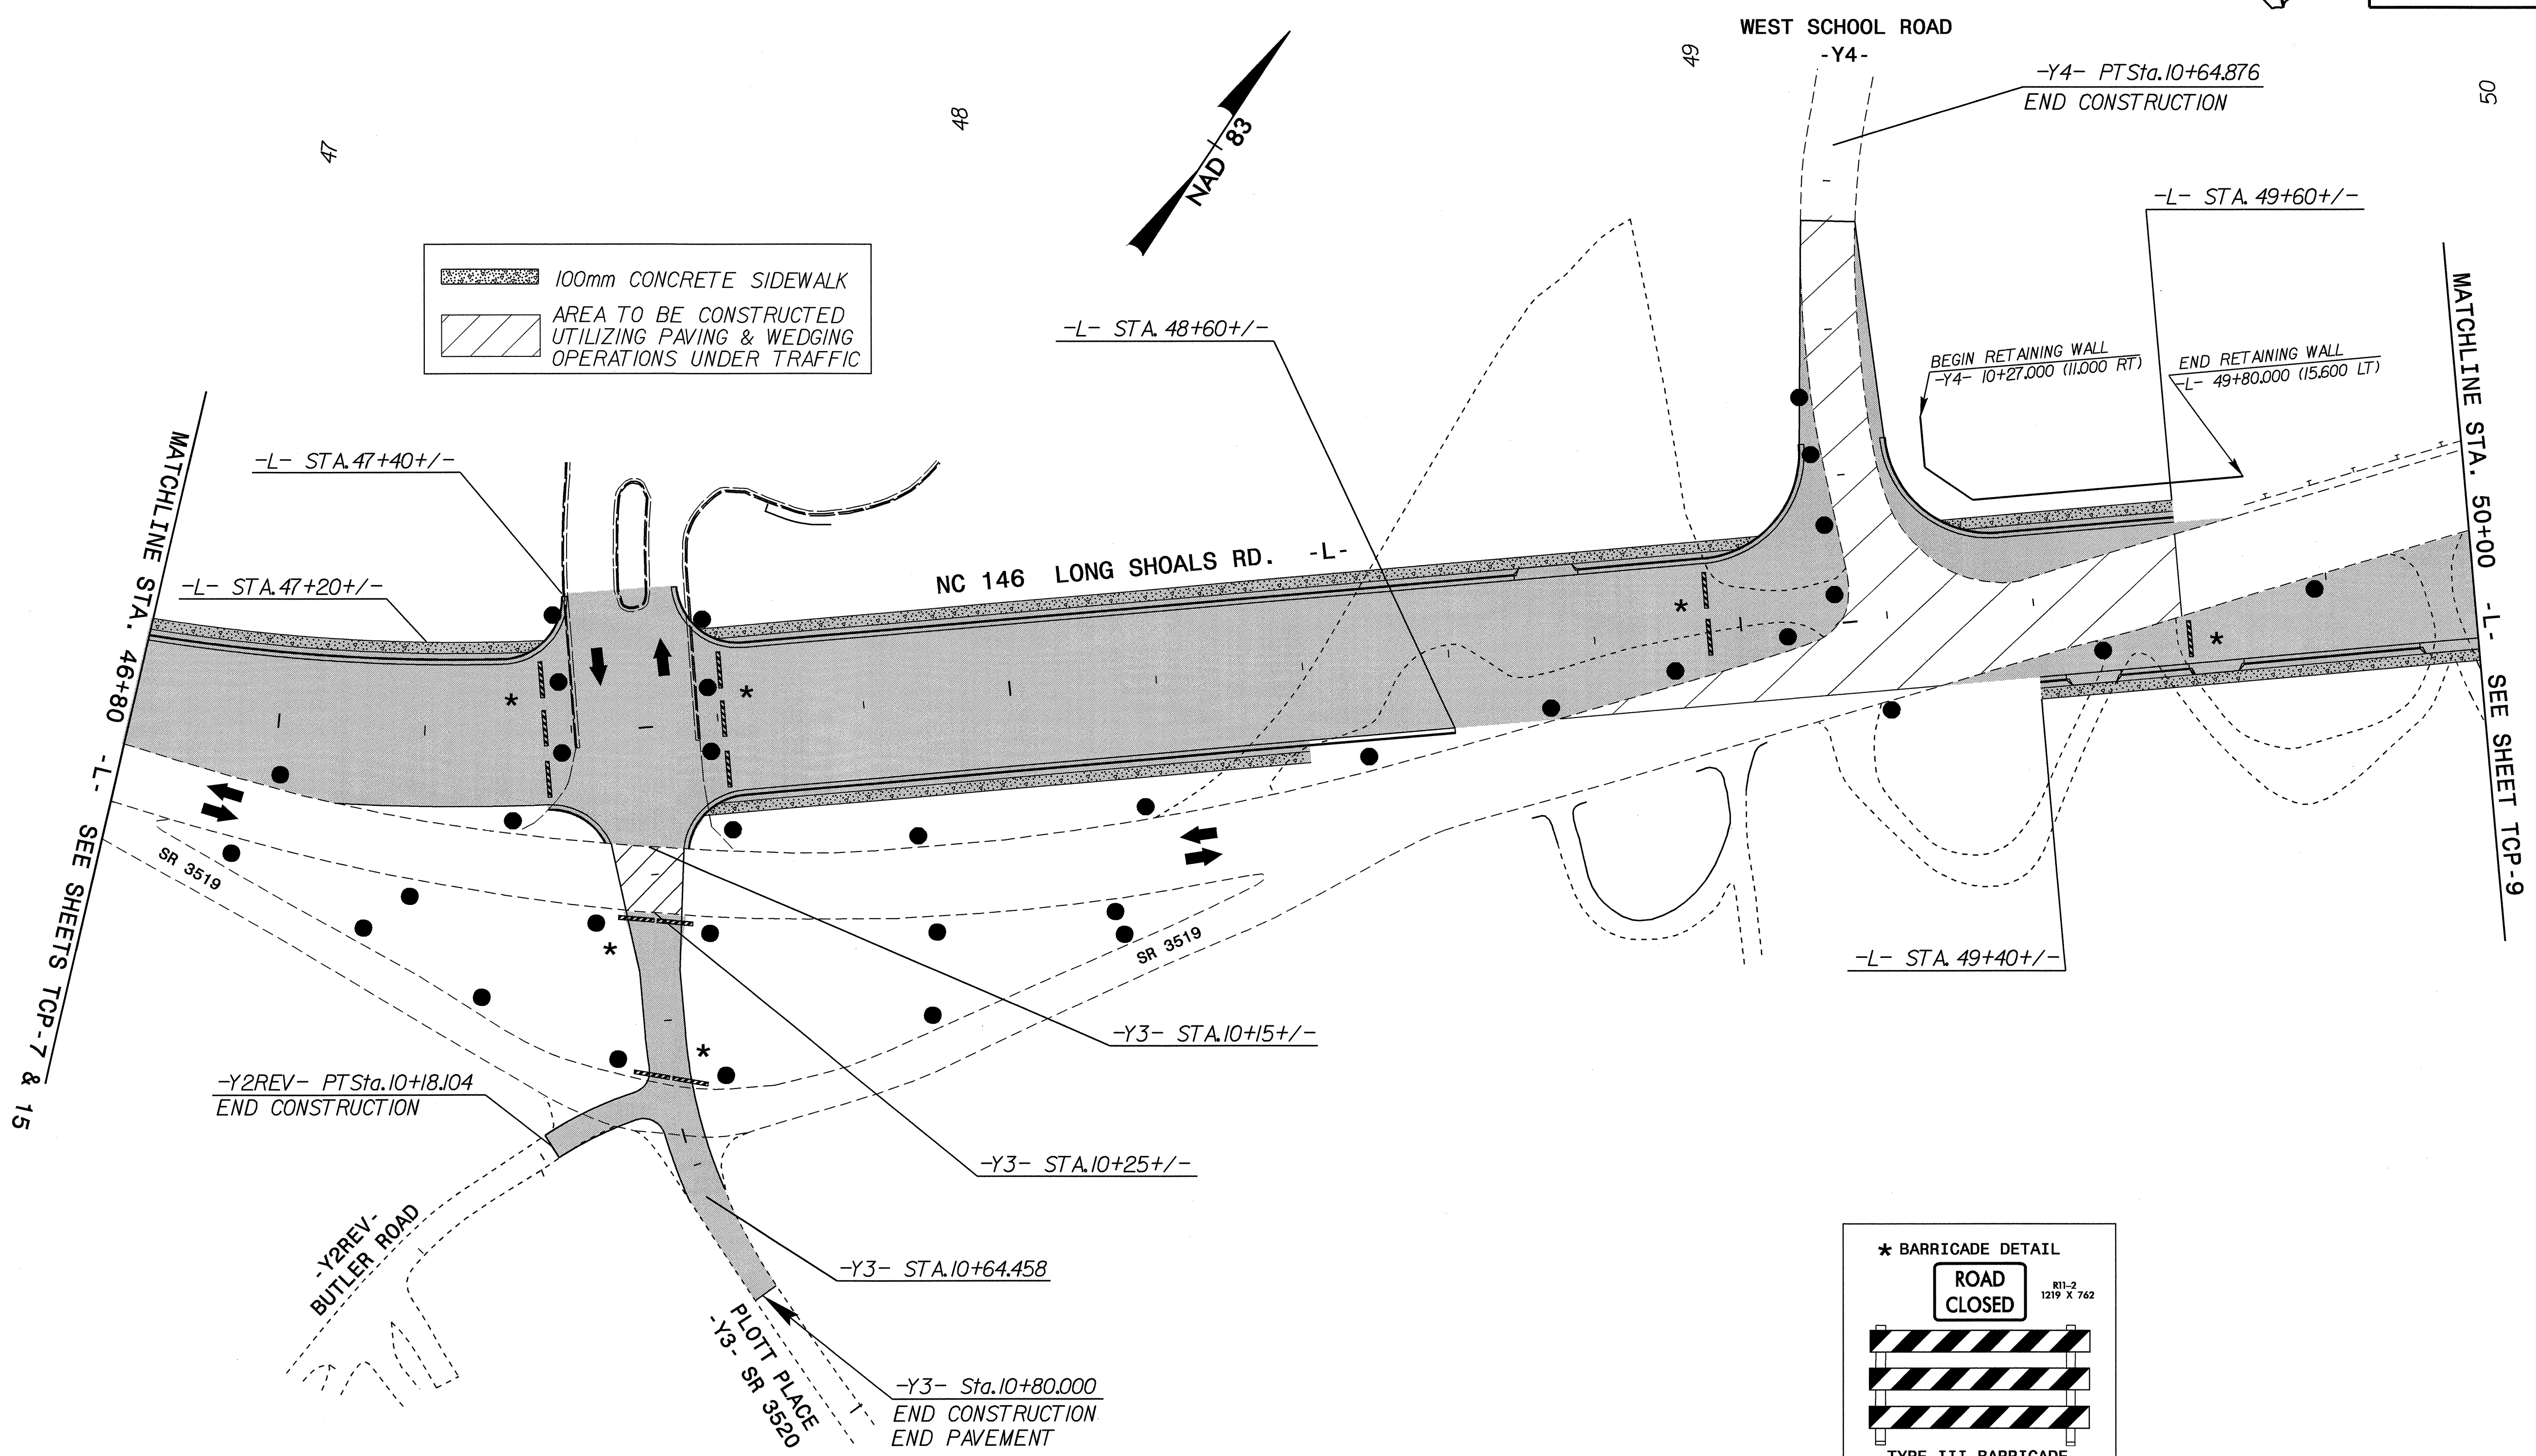





PROJ. REFERENCE NO.	SHEET NO.
R-2813C	TCP-8




 100mm CONCRETE SIDEWALK
 AREA TO BE CONSTRUCTED UTILIZING PAVING & WEDGING OPERATIONS UNDER TRAFFIC

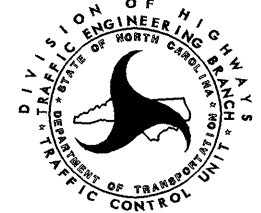


08-MAR-2004 15:46 -PHASE_I.dgn
 M:\TCP\NR2813C_TCP-PHASE_I.dgn
 mmanriquez AT TETI095141

APPROVED:  DATE: 8/1/03



SEAL

PHASE I, STEP 4	
SCALE: NONE	REVISIONS
DATE: AUGUST 2003	
DWG. BY: JLE	
DESIGN BY: JLE	
REVIEWED BY: JWG	
	
CARD FILE	