





PROJ. REFERENCE NO.	SHEET NO.
R-2813C	TCP-4

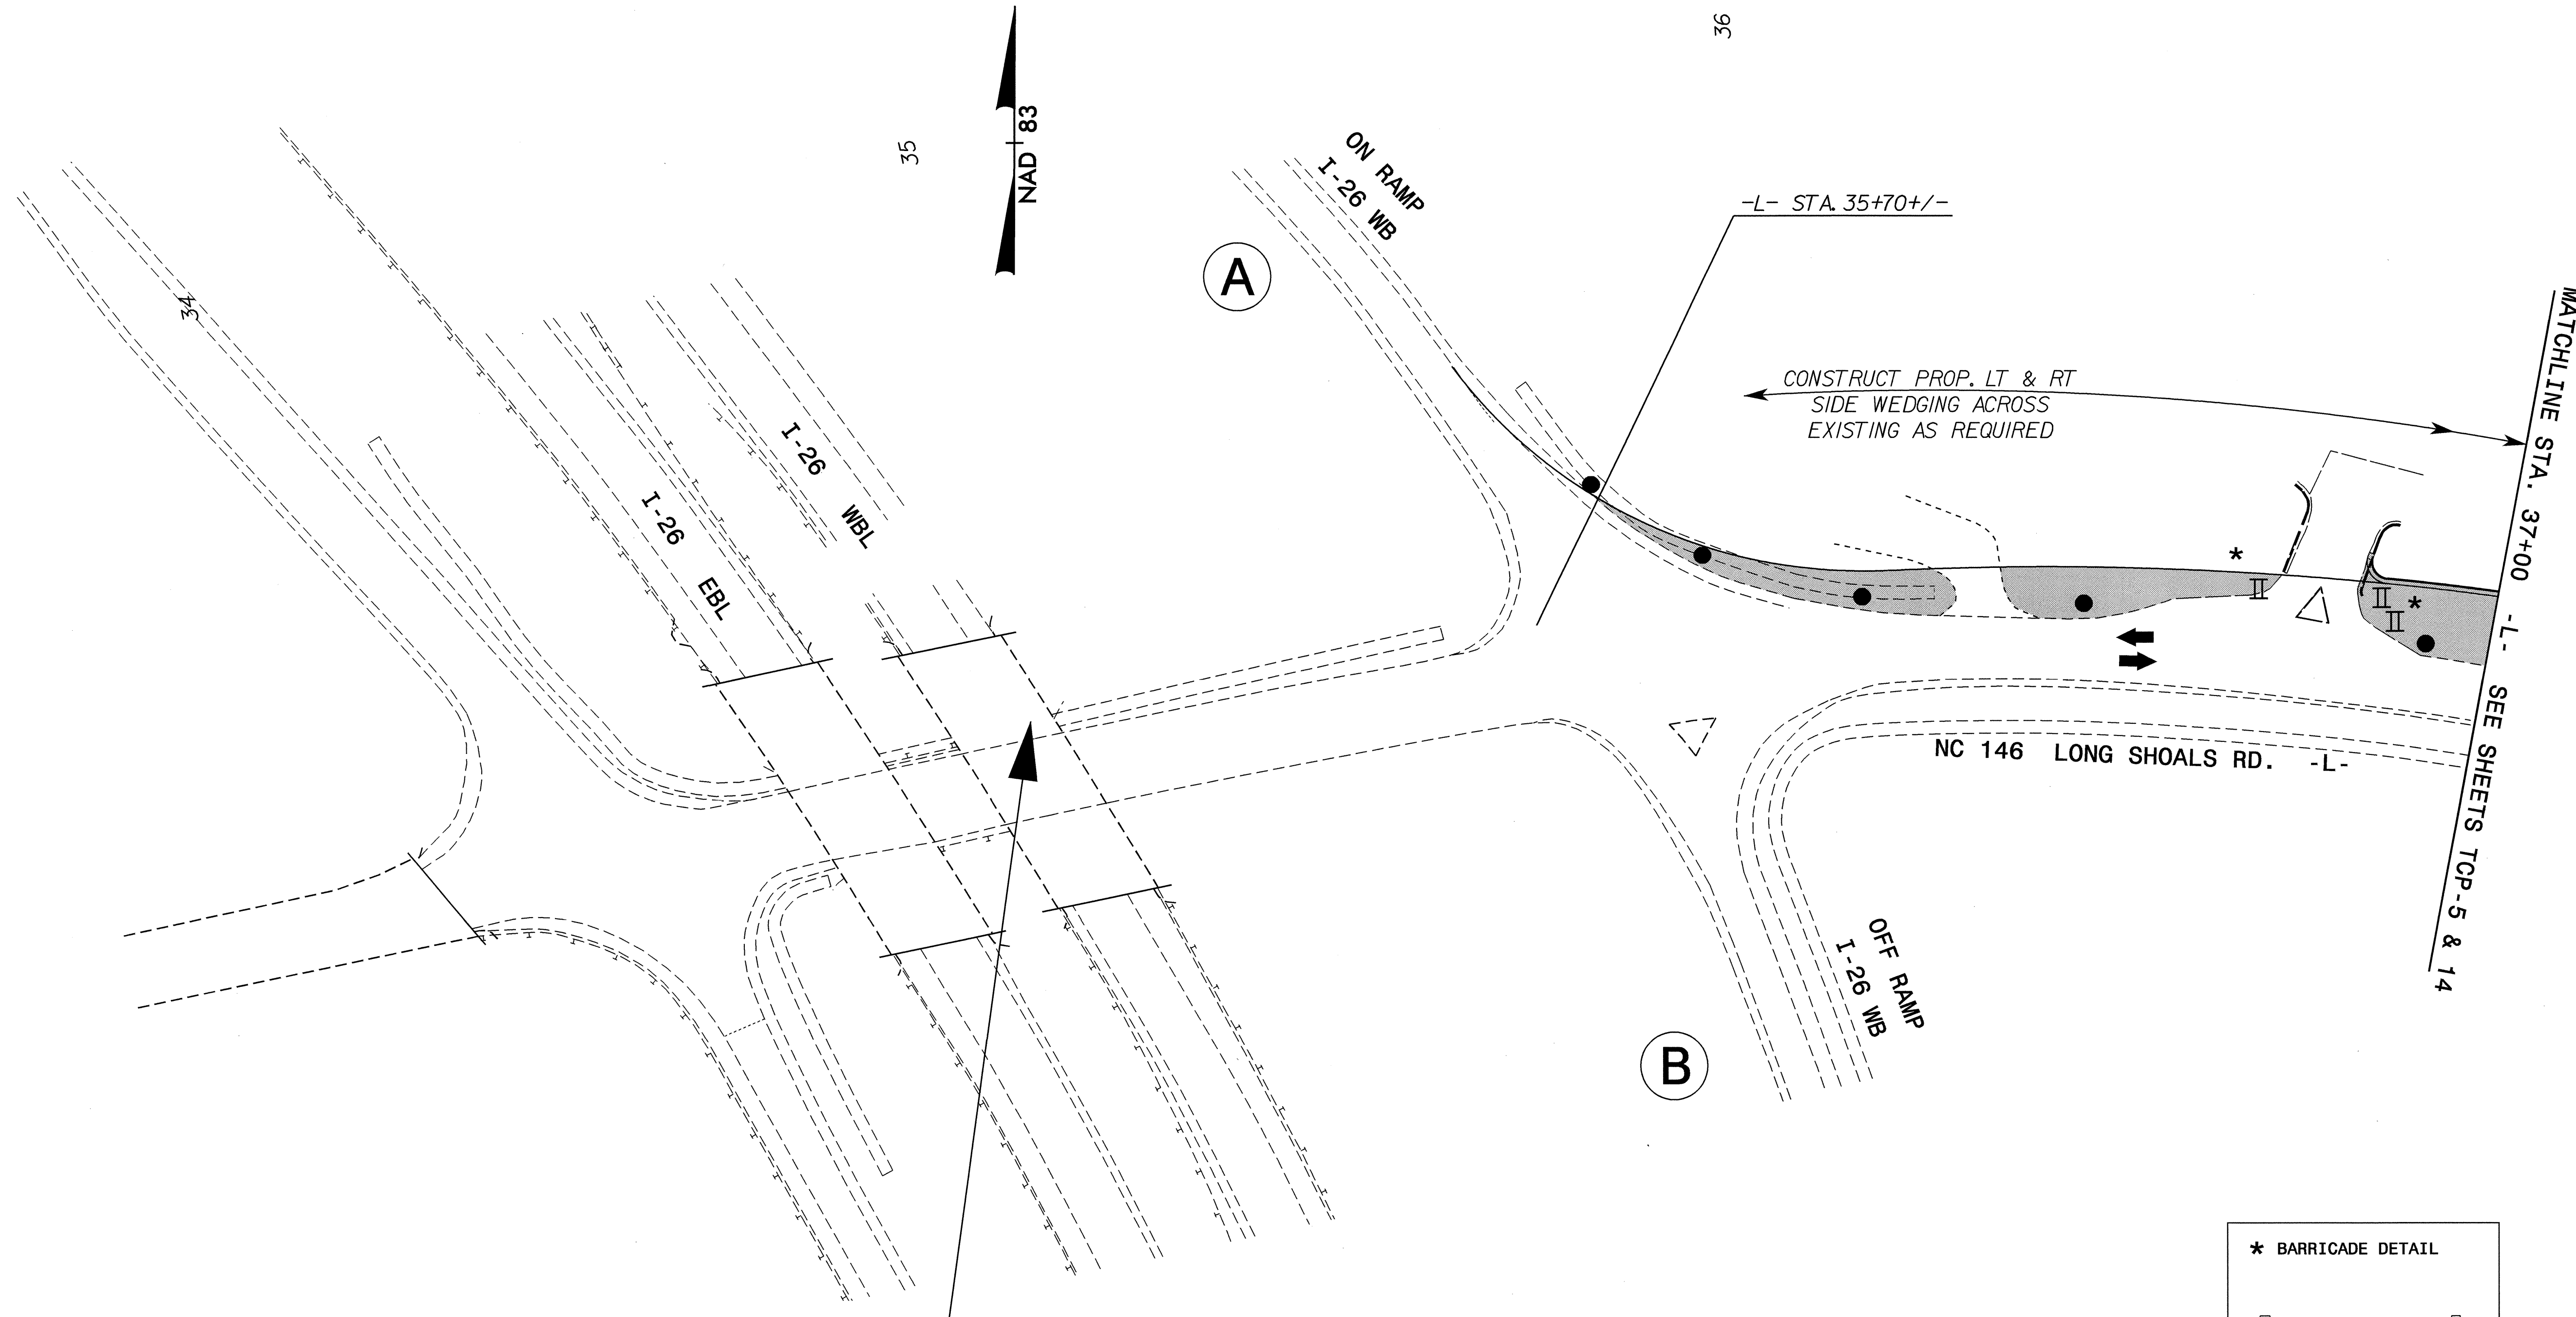

STA. 35+00.000 -L- BEGIN STATE PROJECT R-2813C  
 STA. 35+00.000 -L- BEGIN F. A. PROJECT STP-146(I)

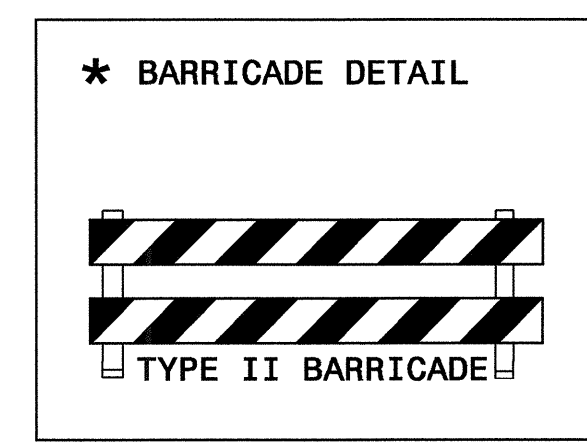

08-MAR-2004 15:46  
 M:\TCP\R2813C\TCP\_PHASE1.dgn  
 mimartinez AT TETC195141

APPROVED:	DATE:	<b>PHASE I, STEP 4</b>	
SCALE: NONE	DATE: AUGUST 2003		REVISIONS
DWG. BY: JLE	DESIGN BY: JLE		
REVIEWED BY: JWG			