

CONTRACT #C200822



METRIC

CONST. REV. _____
R/W REV. _____

PROJECT REFERENCE NO. R-2813C	SHEET NO. UC-28
R/W SHEET NO. 12	
ROADWAY DESIGN ENGINEER	HYDRAULICS ENGINEER

- NOTES:
1. CONTRACTOR SHALL COMPLY WITH ALL APPLICABLE NCDOT STANDARDS & PROJECT SPECIAL PROVISIONS FOR NEW SEWER LINE CONSTRUCTION.
 2. THE LOCATION AND DEPTH OF ALL UNDERGROUND UTILITIES ARE APPROXIMATE. CONTRACTOR SHALL VERIFY ALL UNDERGROUND UTILITIES WITH NC ONE CALL PRIOR TO CONSTRUCTION.
 3. PROPOSED WATER, TELEPHONE, GAS AND ELECTRIC LINES SHALL BE INSTALLED ON THE NORTH SIDE OF THE PROPOSED HIGHWAY. CONTRACTOR SHALL COORDINATE SEWER CONSTRUCTION WITH THESE UTILITIES.
 4. CONTRACTOR SHALL LOCATE AND RECONNECT ALL SERVICE LINES TO THE NEW LINE.
 5. CONTRACTOR SHALL COMPLY WITH NCDENR EROSION & SEDIMENTATION CONTROL MEASURES.
 6. ALL MANHOLES REMOVED, ALL PIPE REMOVED, ANY TEMPORARY CONNECTIONS AND ANY REQUIRED BYPASS PUMPING SHALL BE CONSIDERED INCIDENTAL TO THE NEW SEWER LINE CONSTRUCTION.

UTILITY CONSTRUCTION SEWER

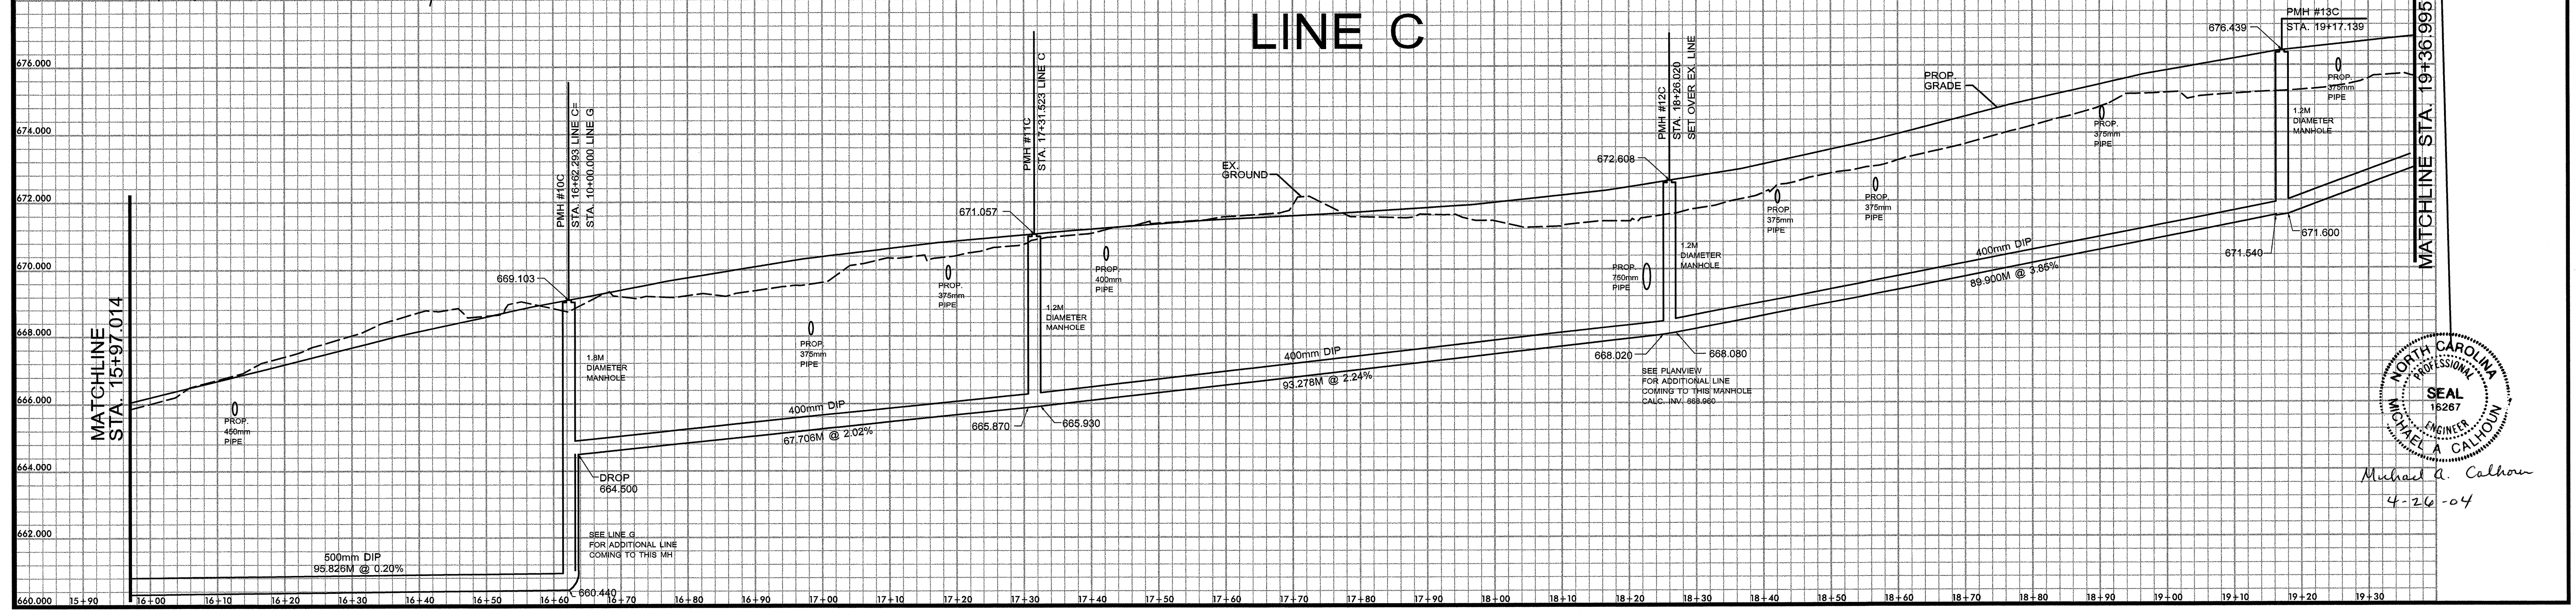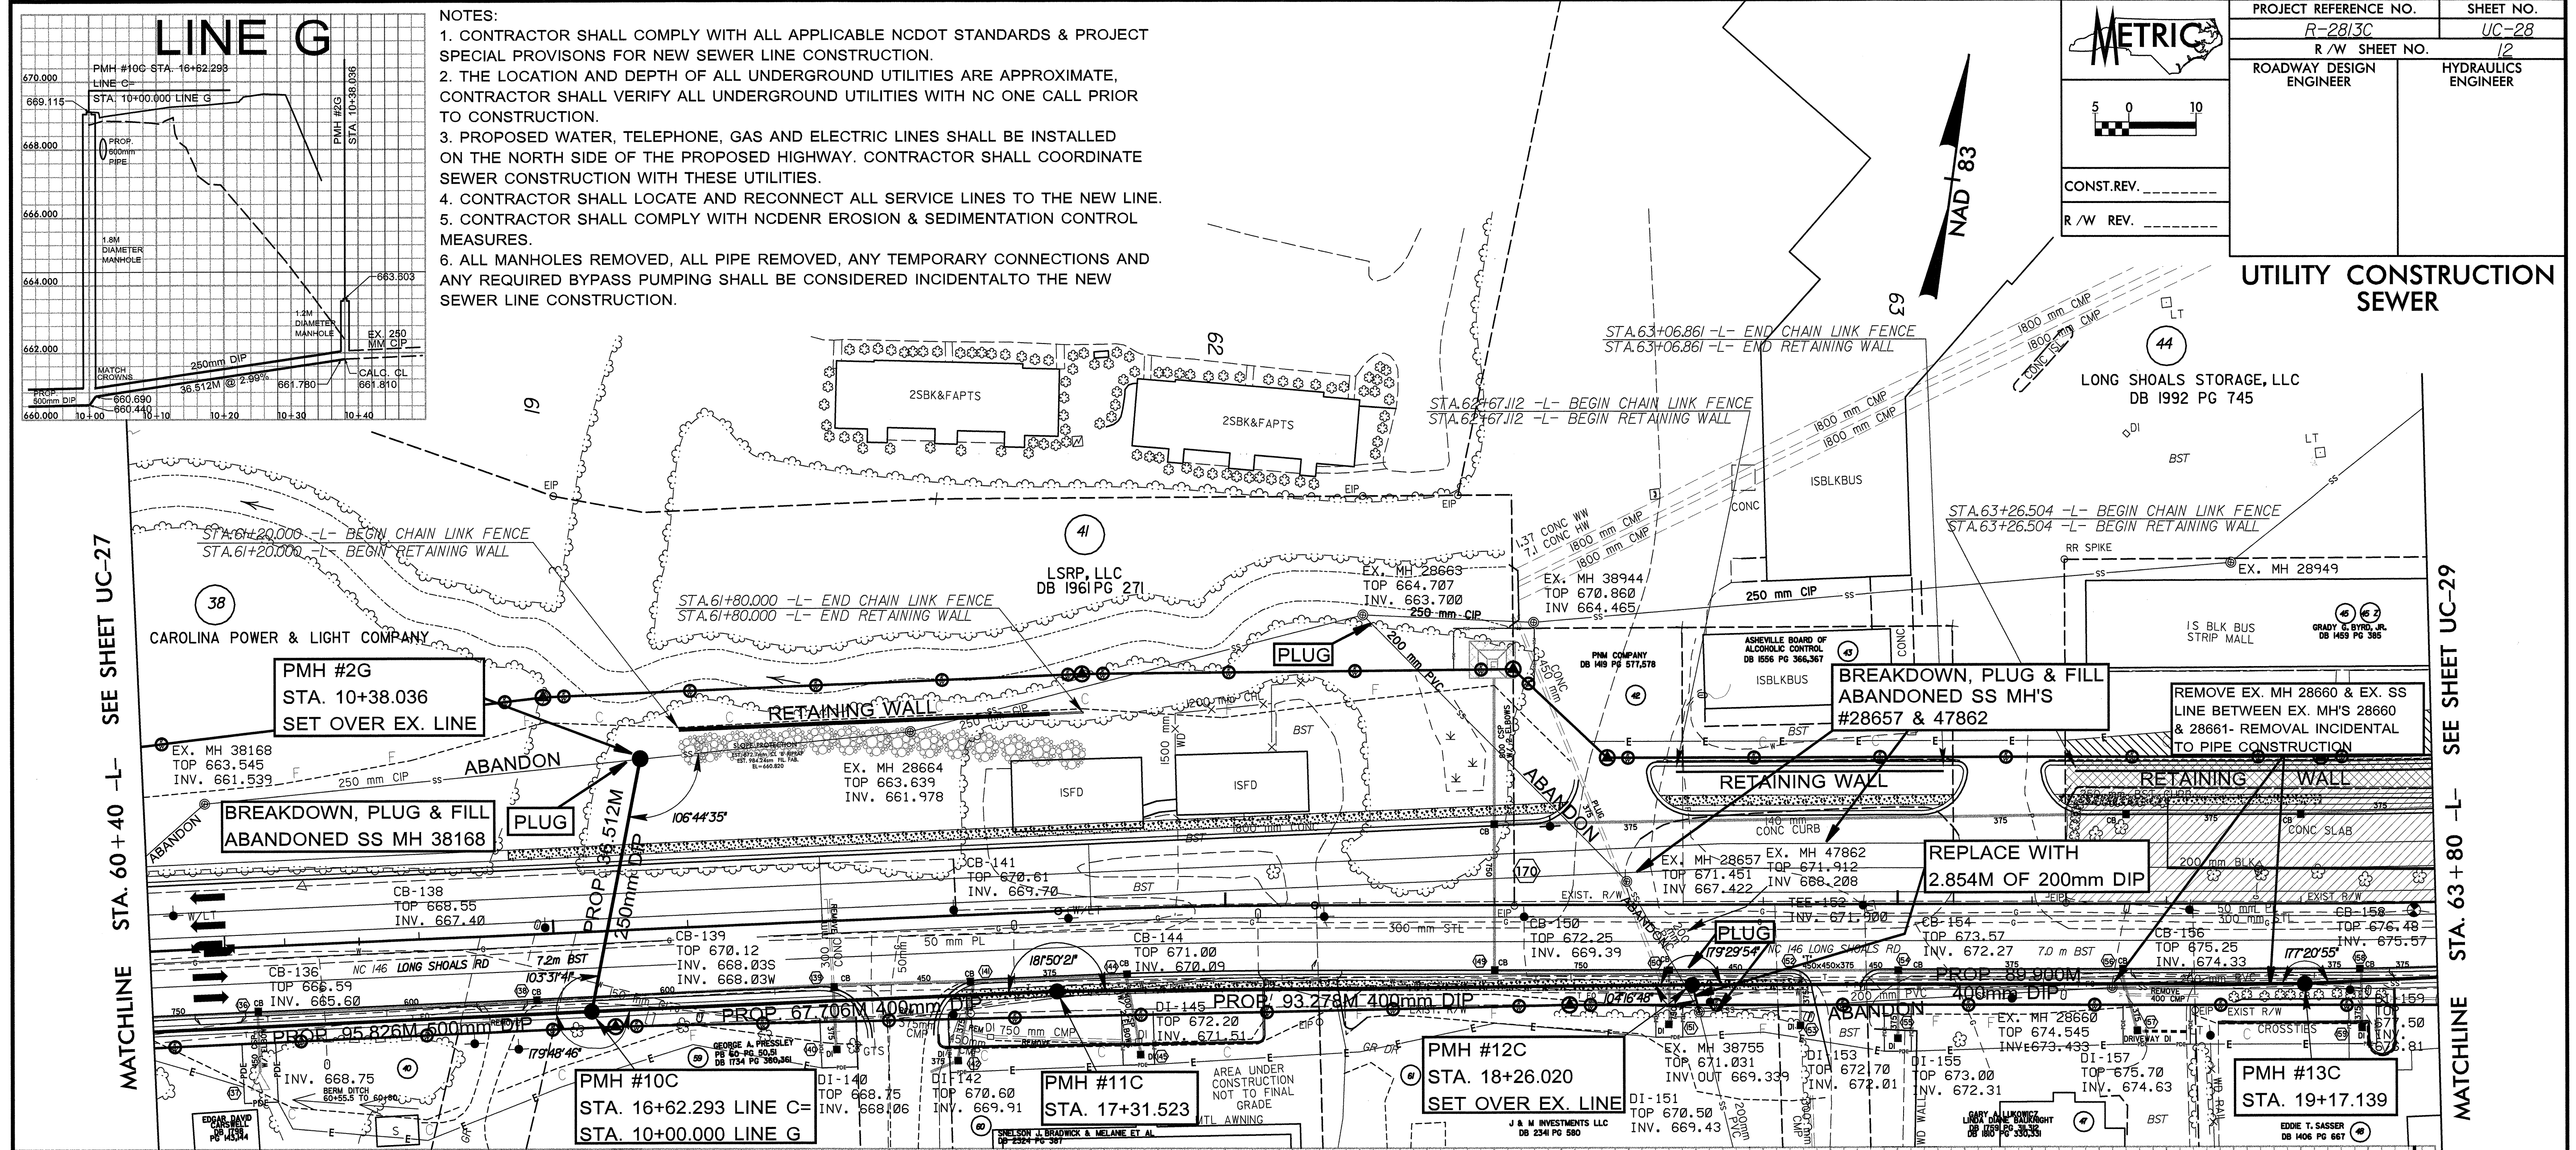

NORTH CAROLINA PROFESSIONAL SEAL
18267
MICHAEL A. CALHOUN
ENGINEER

Michael A. Calhoun
4-26-04

SEE SHEET UC-29 STA. 63 + 80 -L-

SEE SHEET UC-27 STA. 60 + 40 -L-