



207

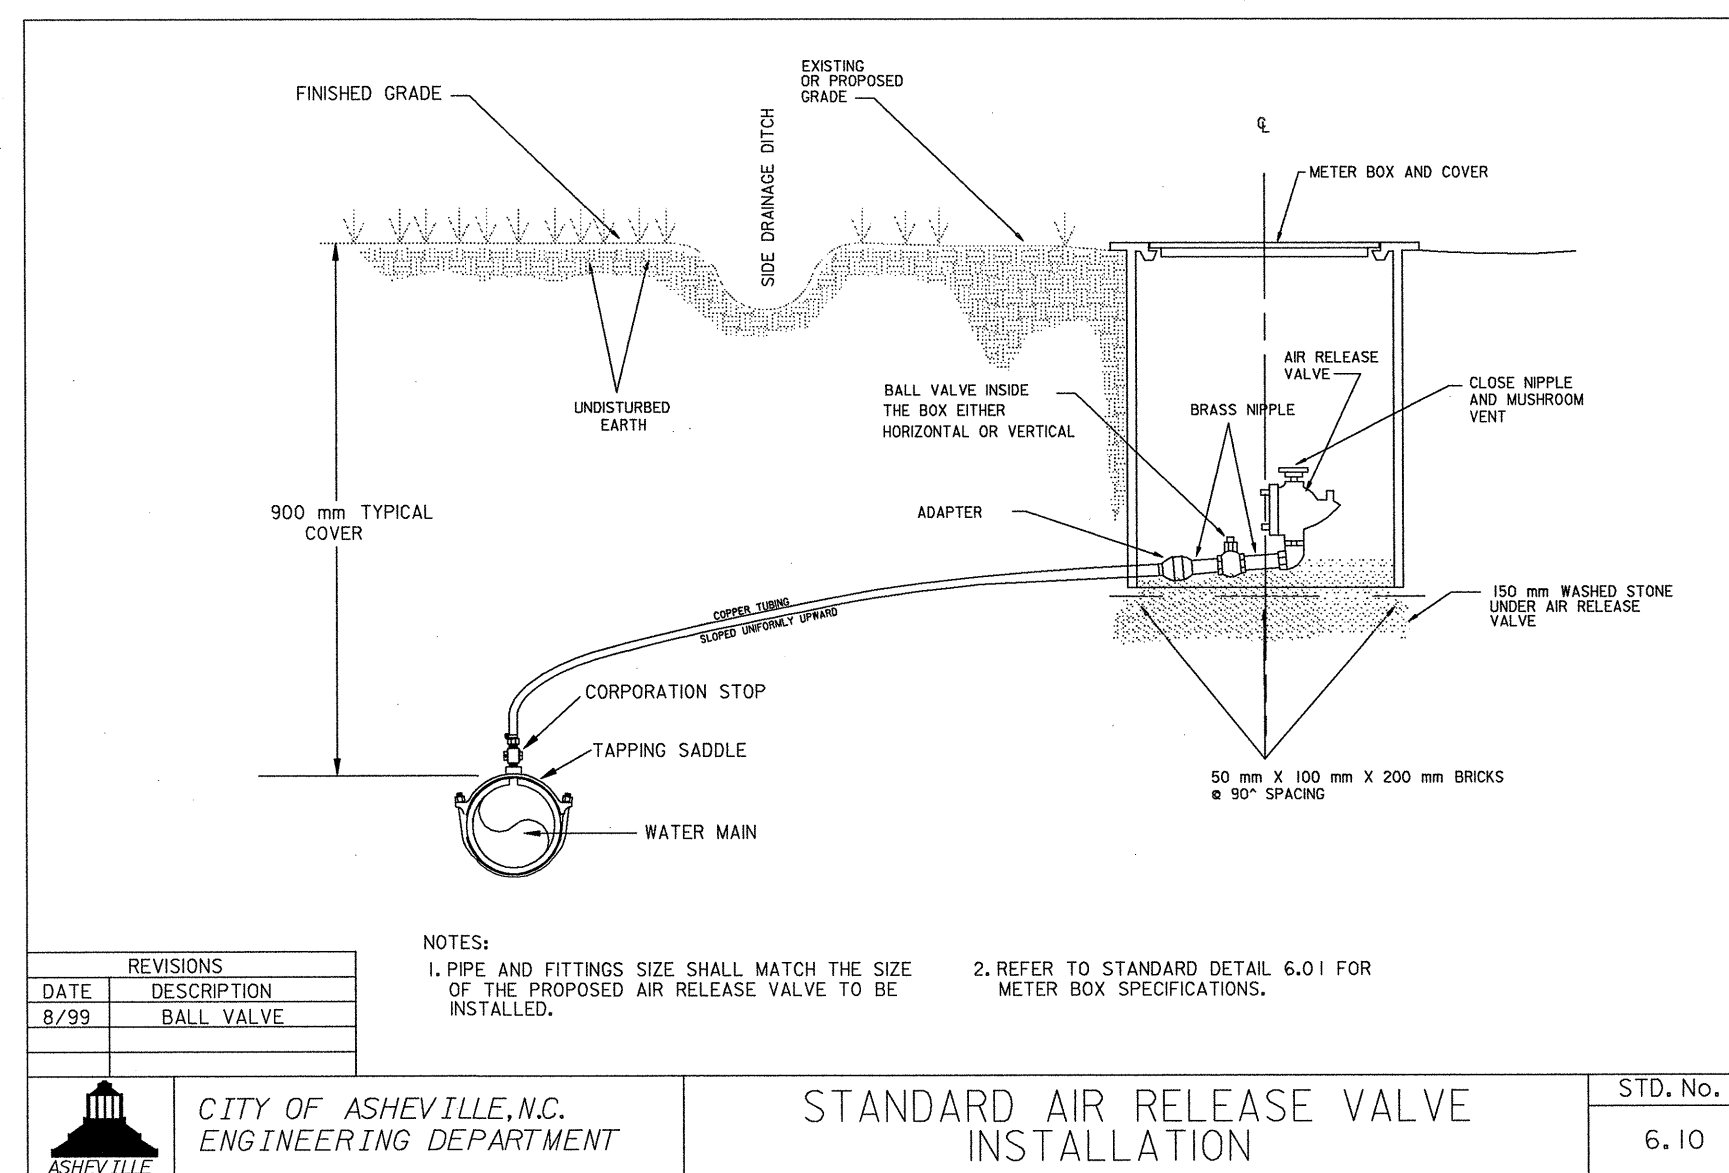

PRESSURE AIR RELEASE VALVE ASSEMBLY (ARV)
205

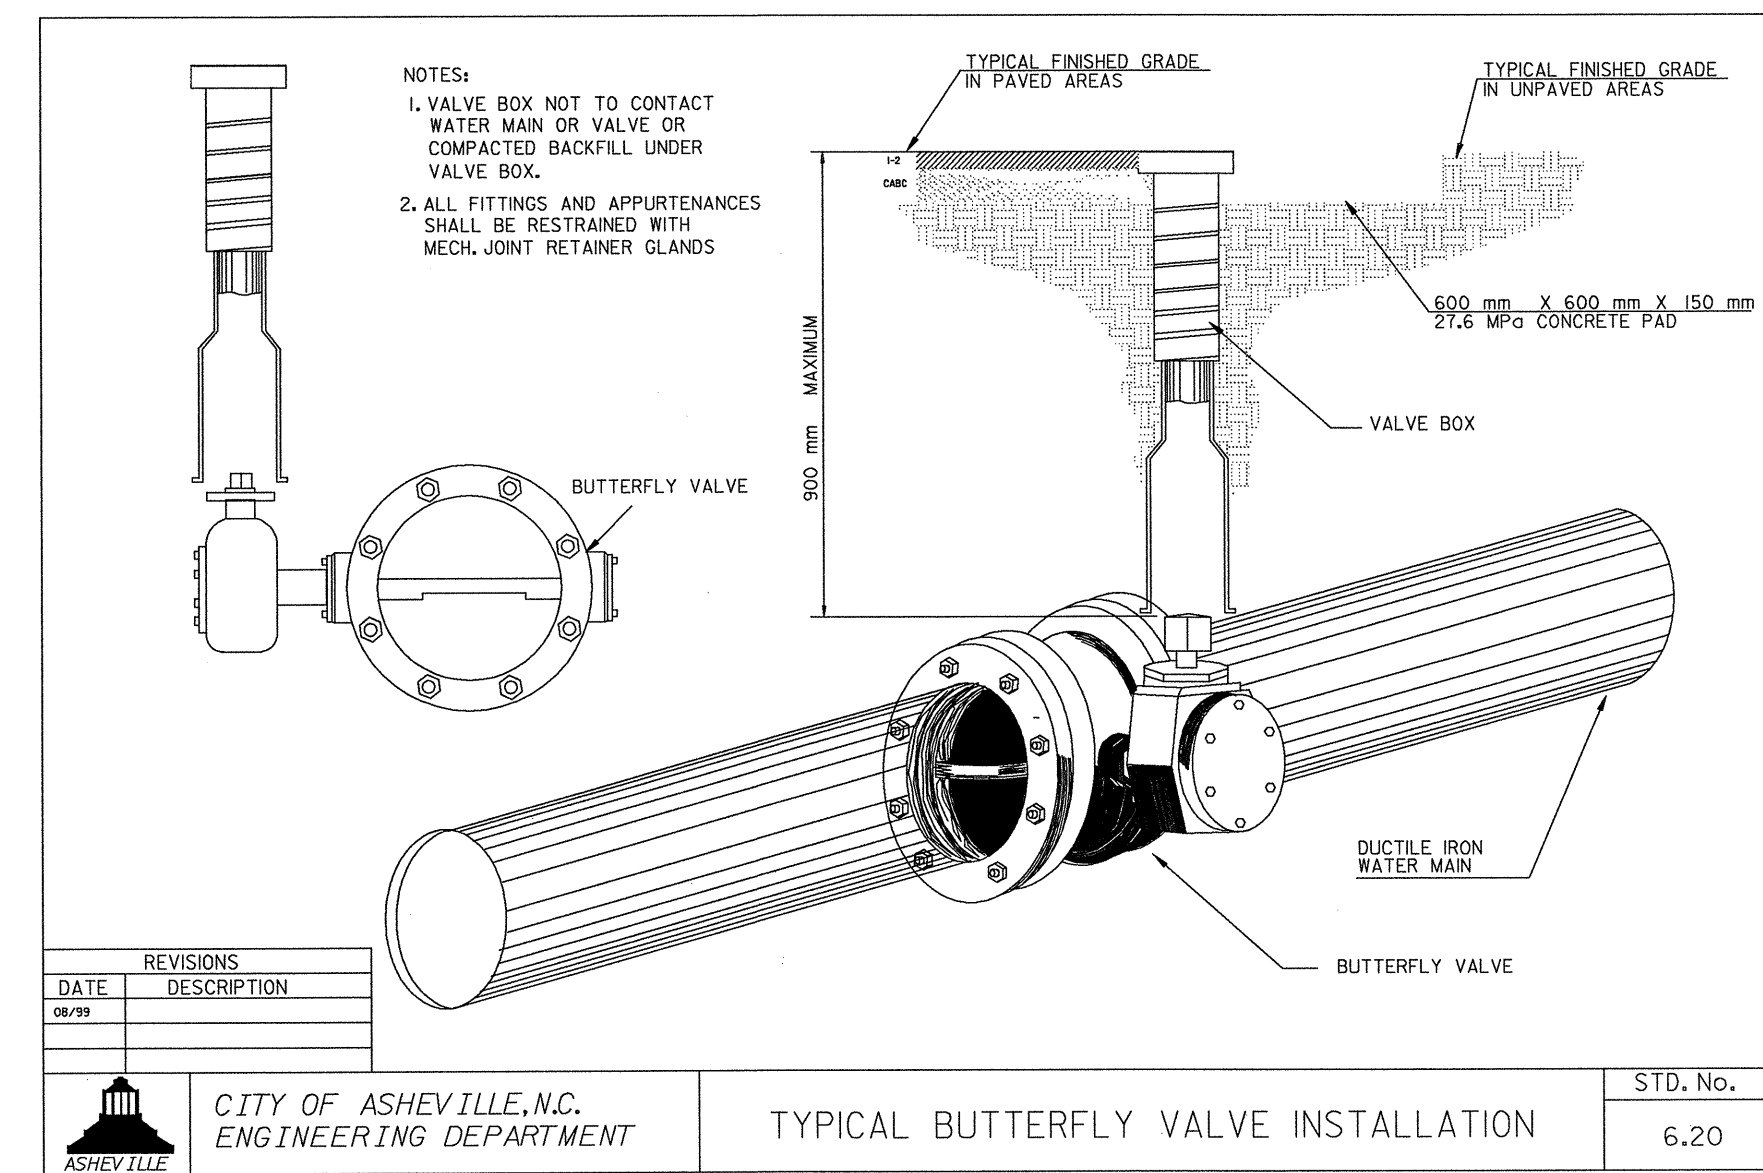

TYPICAL BUTTERFLY VALVE ASSEMBLY
208