
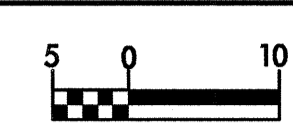

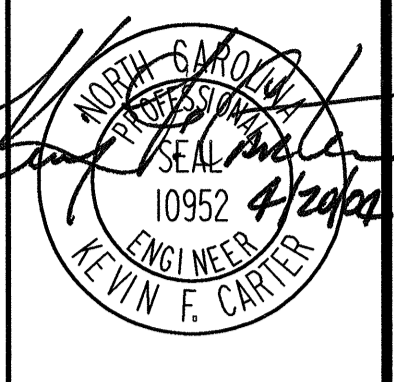
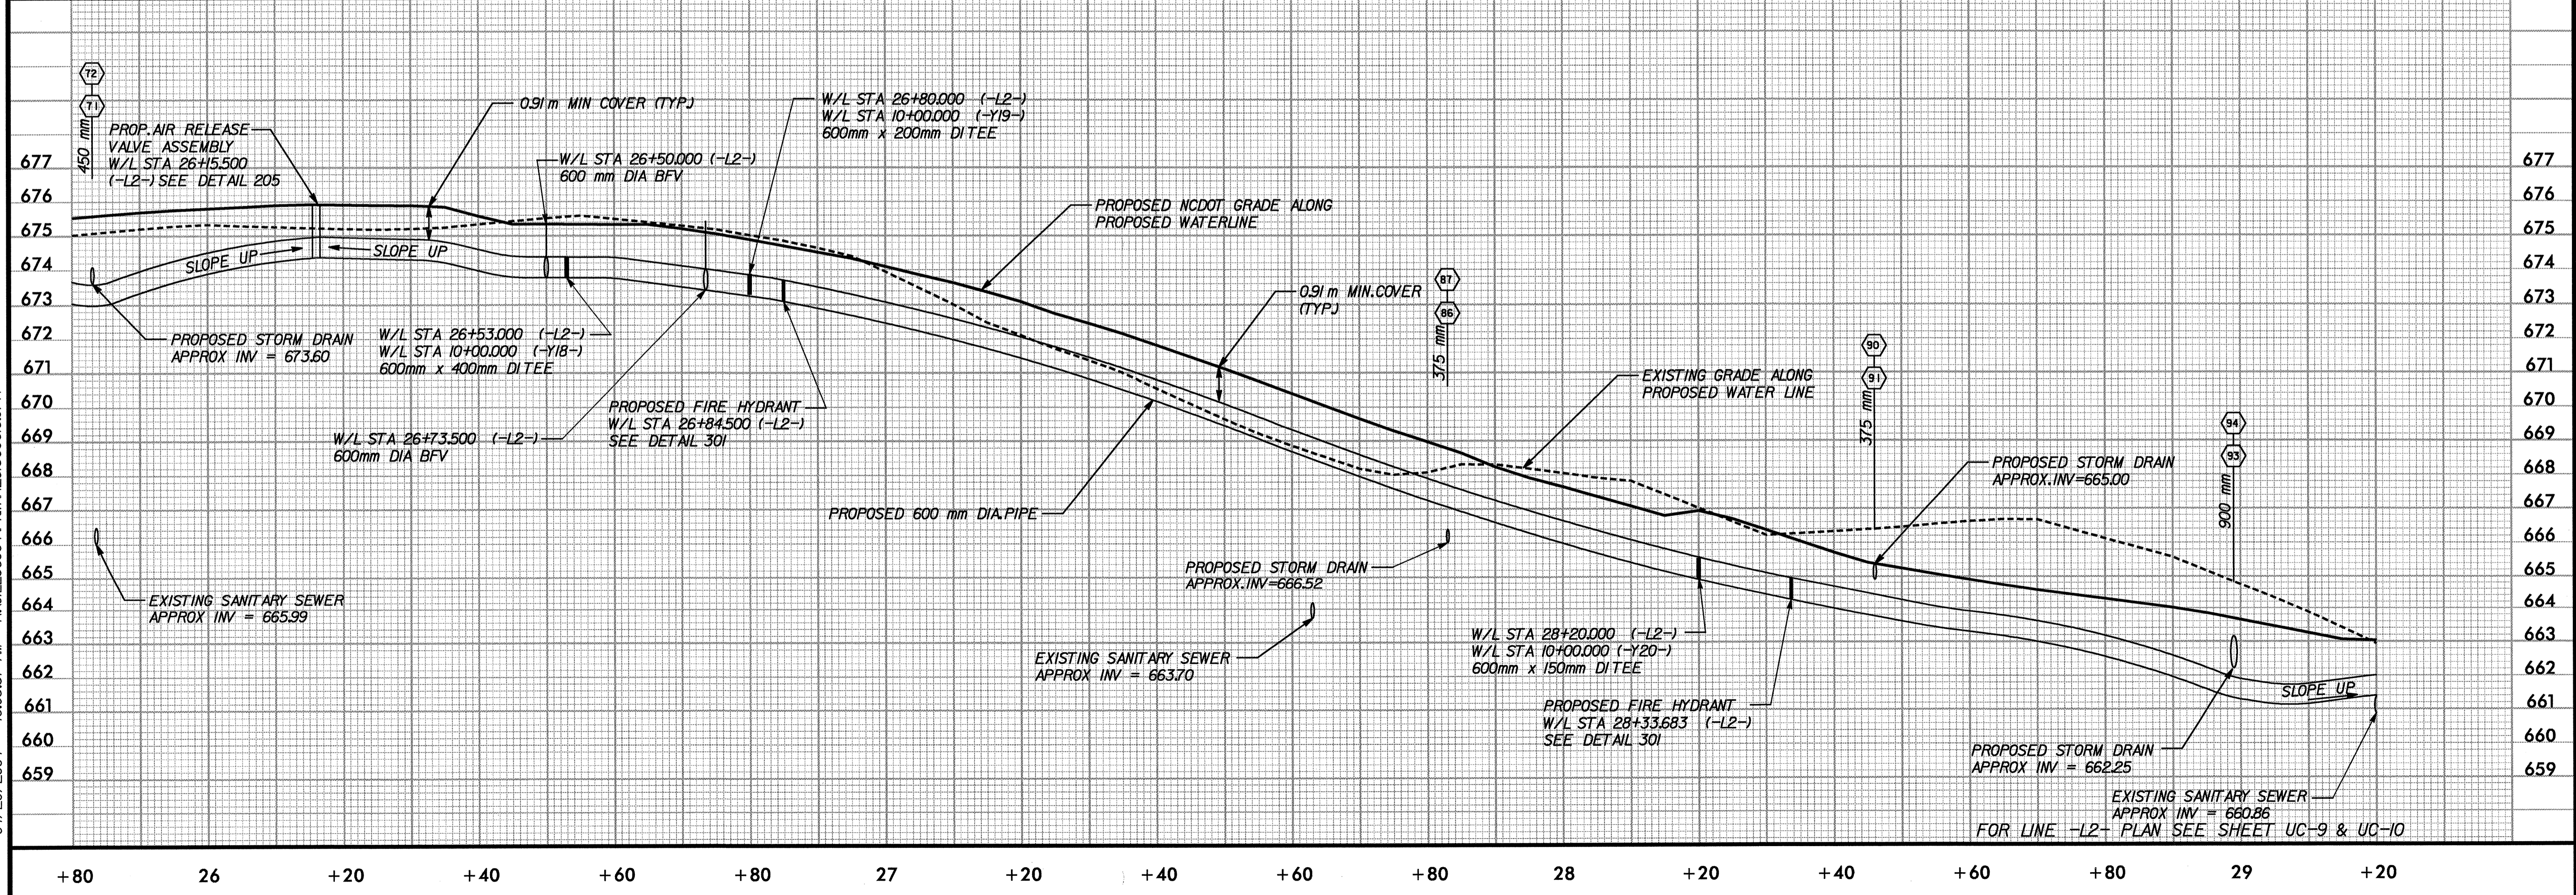
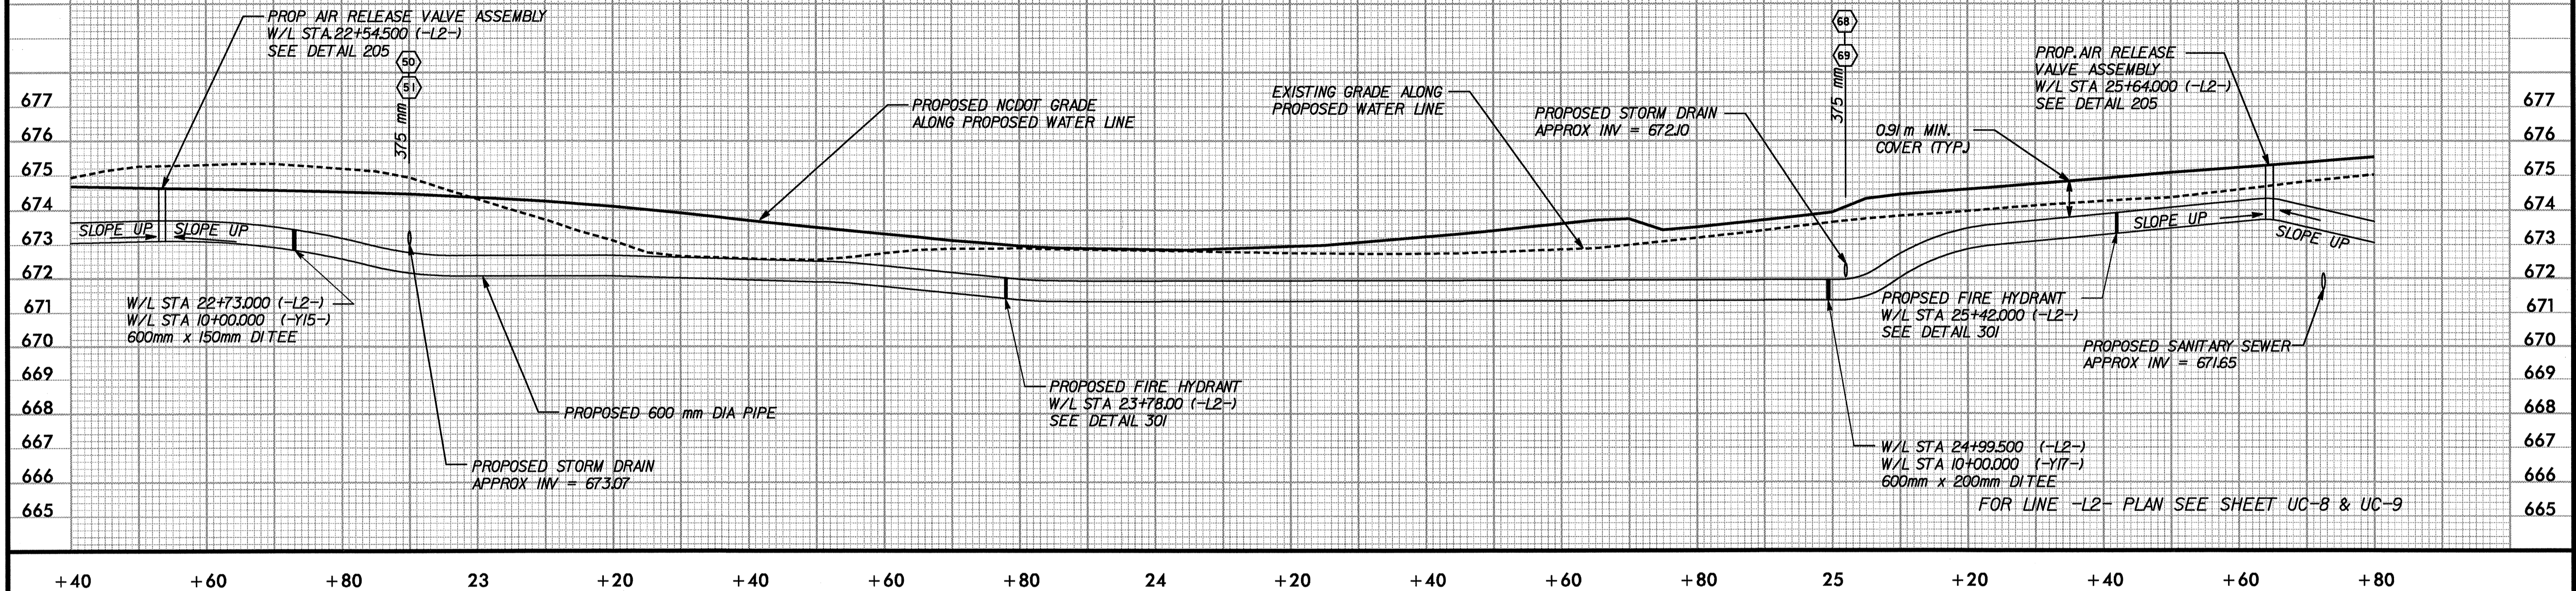
	PROJECT REFERENCE NO.	SHEET NO.
	R-2813C	UC-16
	R/W SHEET NO.	
 VERTICAL	 HORIZONTAL	
 Kimley-Horn and Associates, Inc. ©, 2003		
		



04/20/2004 10:03:37 AM R:\01236004\Plan\2813CUC16.UPR