


+20 +40 +60 +80 17 +20 +40 +60 +80 18 +20 +40 +60 +80 19

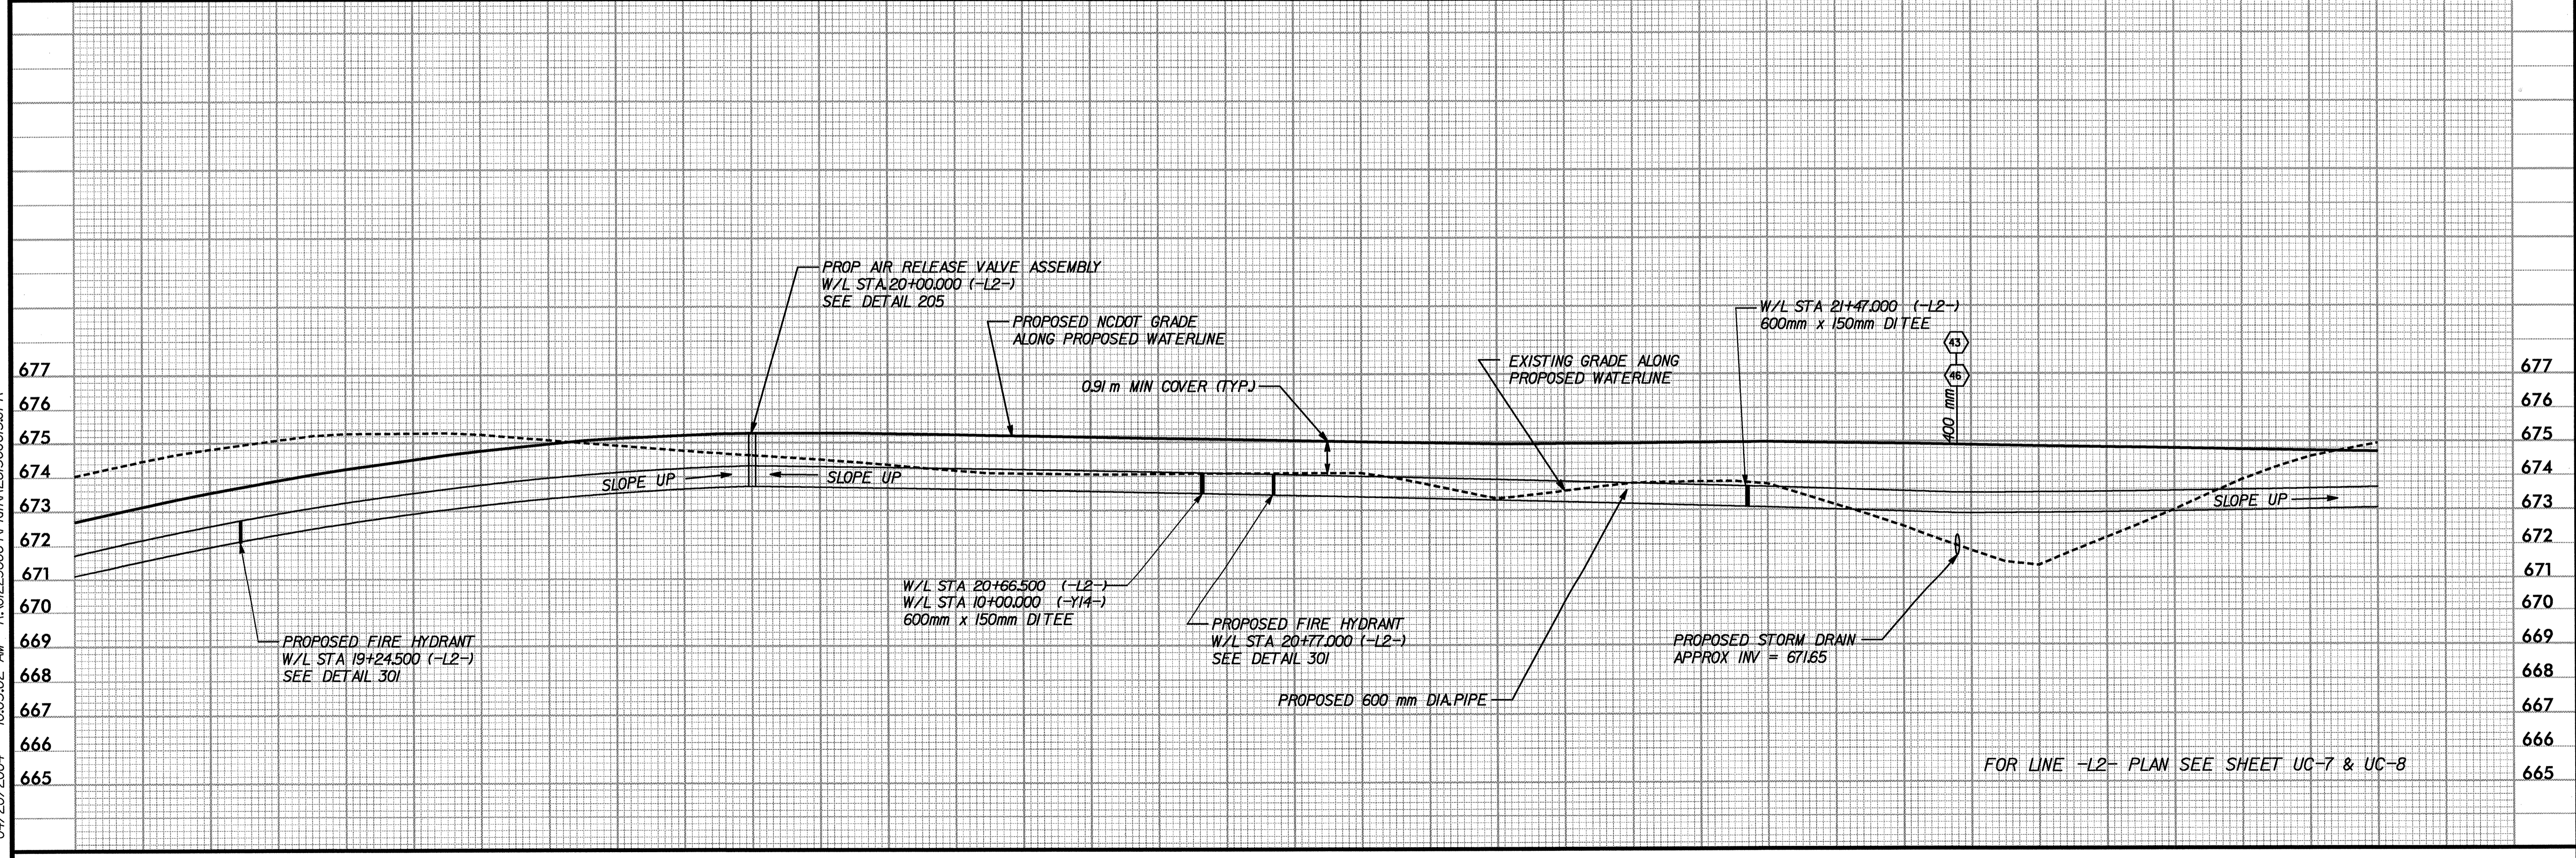

19 +20 +40 +60 +80 20 +20 +40 +60 +80 21 +20 +40 +60 +80 22 +20 +40

04/20/2004 10:03:02 AM R:\01236004\Plan\28\3C\UC15.UPR

FOR LINE -L2- PLAN SEE SHEET UC-6 & UC-7

FOR LINE -L2- PLAN SEE SHEET UC-7 & UC-8