
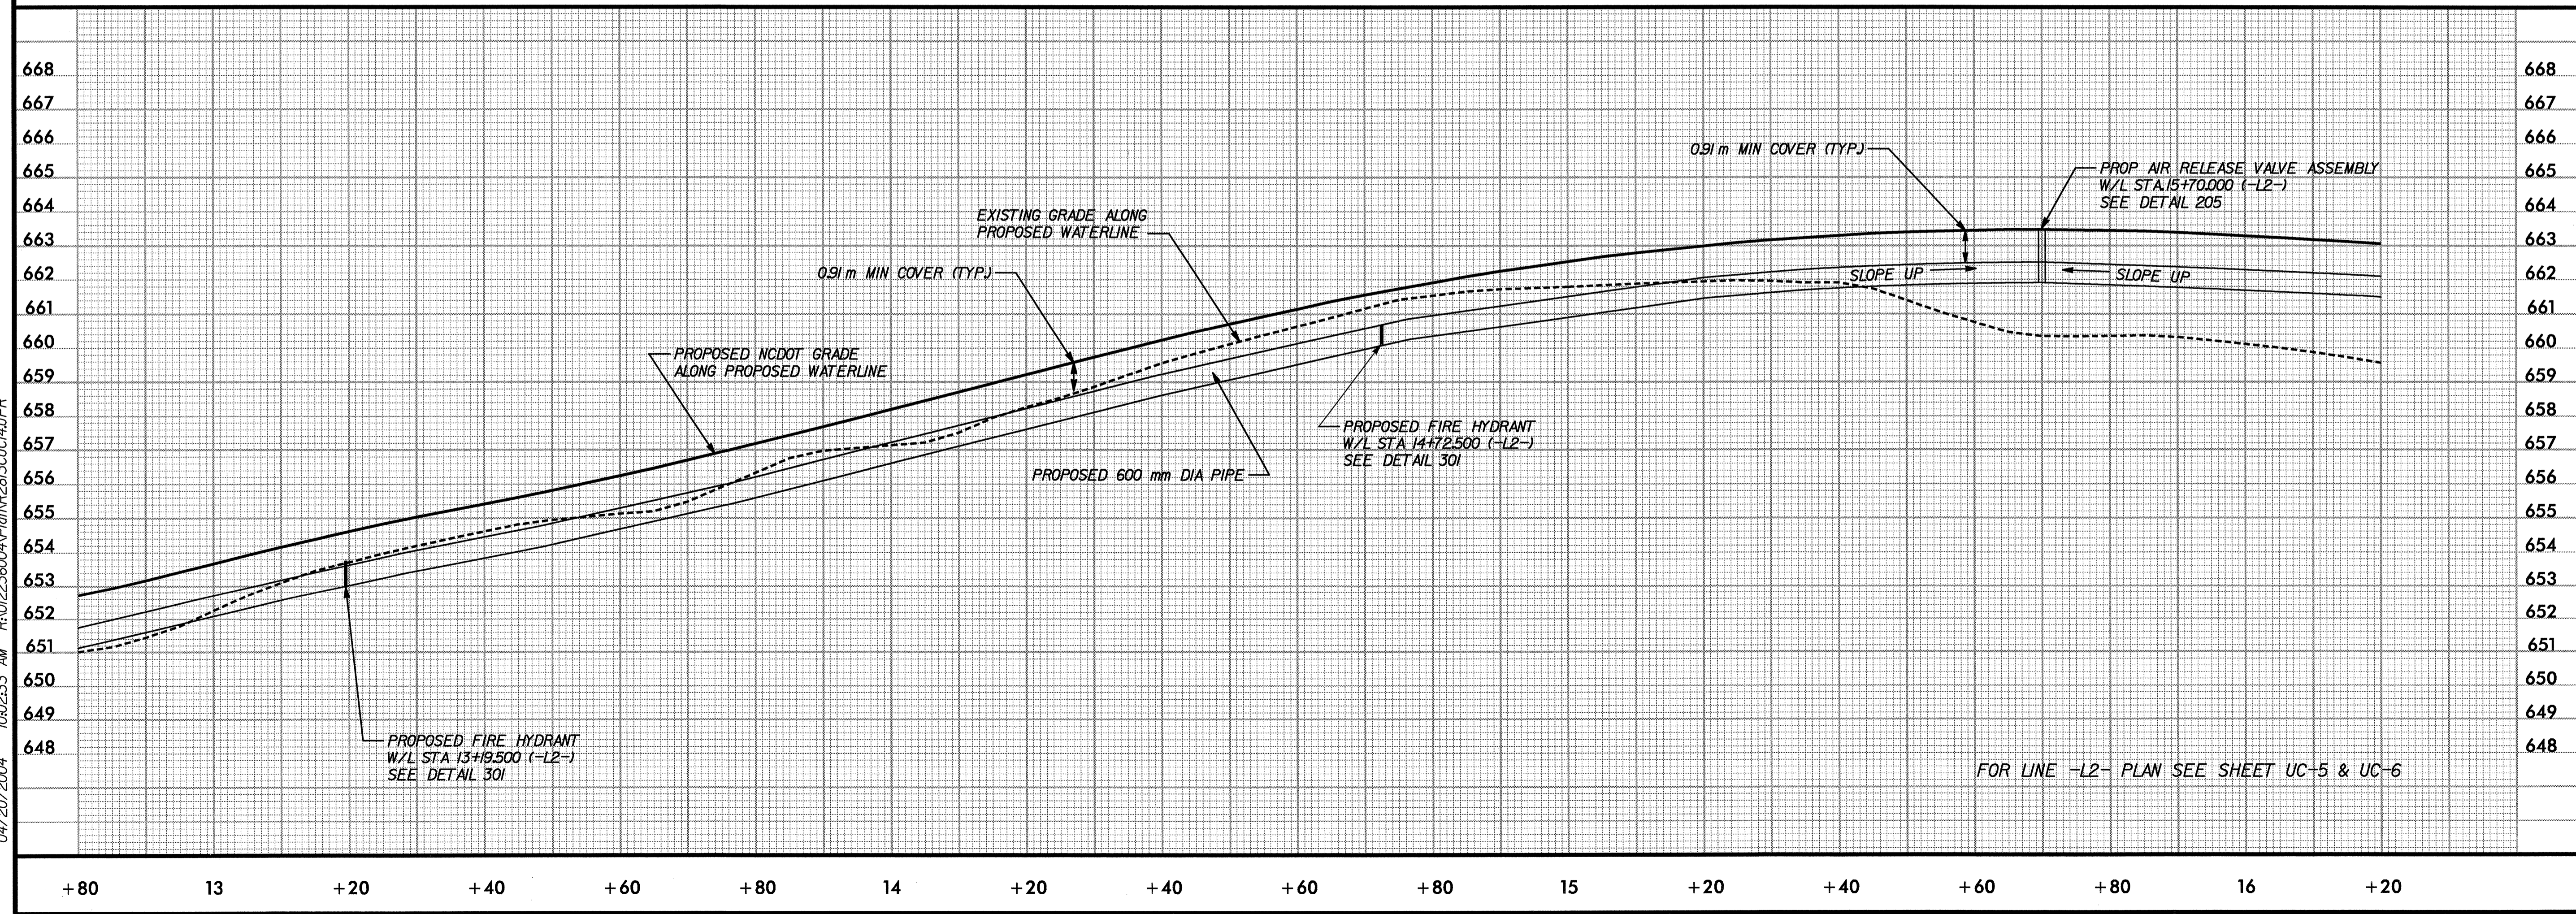


PROJECT REFERENCE NO. R-2813C SHEET NO. UC-14
 R/W SHEET NO.
 METRIC
 1 0 2
 VERTICAL
 5 0 10
 HORIZONTAL
 Kimley-Horn and Associates, Inc. ©, 2003
 NORTH CAROLINA PROFESSIONAL ENGINEER KEVIN F. CARTER 10952 4/20/04

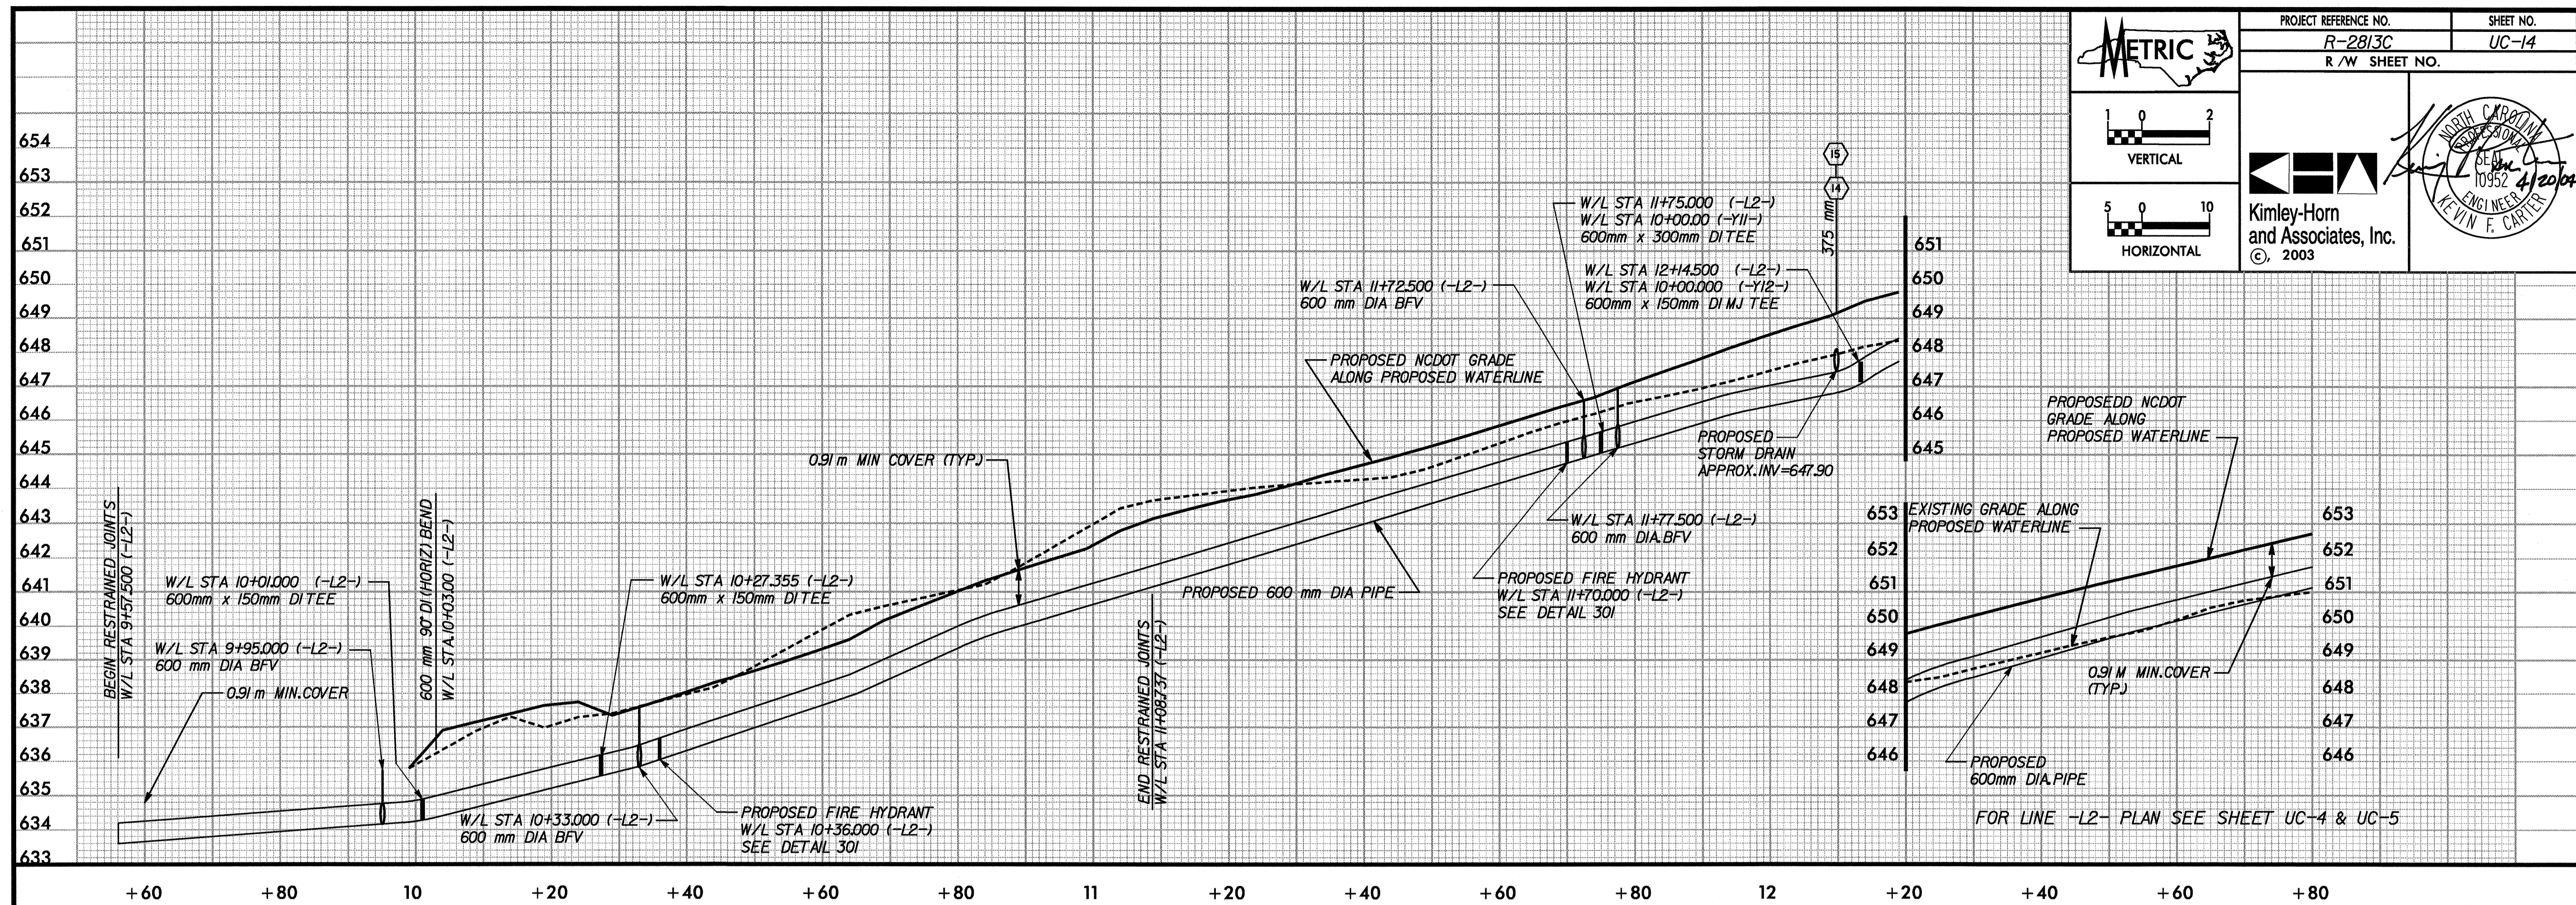

04/20/2004 10:02:33 AM R:\01223600\Plan\2813C\UC14\UPR