


REVISIONS	
R/W REV -	CHANGED PARCEL NAME FOR PARCEL 58, ADDED PDE TO PARCEL 38 ON LEFT SIDE -L-, ADDED PDE TO PARCEL 38 ON RIGHT SIDE -L-

FOR PROFILE OF -L- SEE SHEETS NO. 20 & 21  
 FOR PROFILE OF -Y8- SEE SHEET NO. 24  
 FOR INTERSECTION DETAIL OF -Y8- SEE SHEET NO. 2-1

PROJECT REFERENCE NO. R-2813C	SHEET NO. UC-11
R/W SHEET NO.	
  CONST. REV. R/W REV.	
 Kimley-Horn and Associates, Inc. ©, 2003	
 ENGINEER KEVIN F. CARTER	
<b>UTILITY CONSTRUCTION</b>	

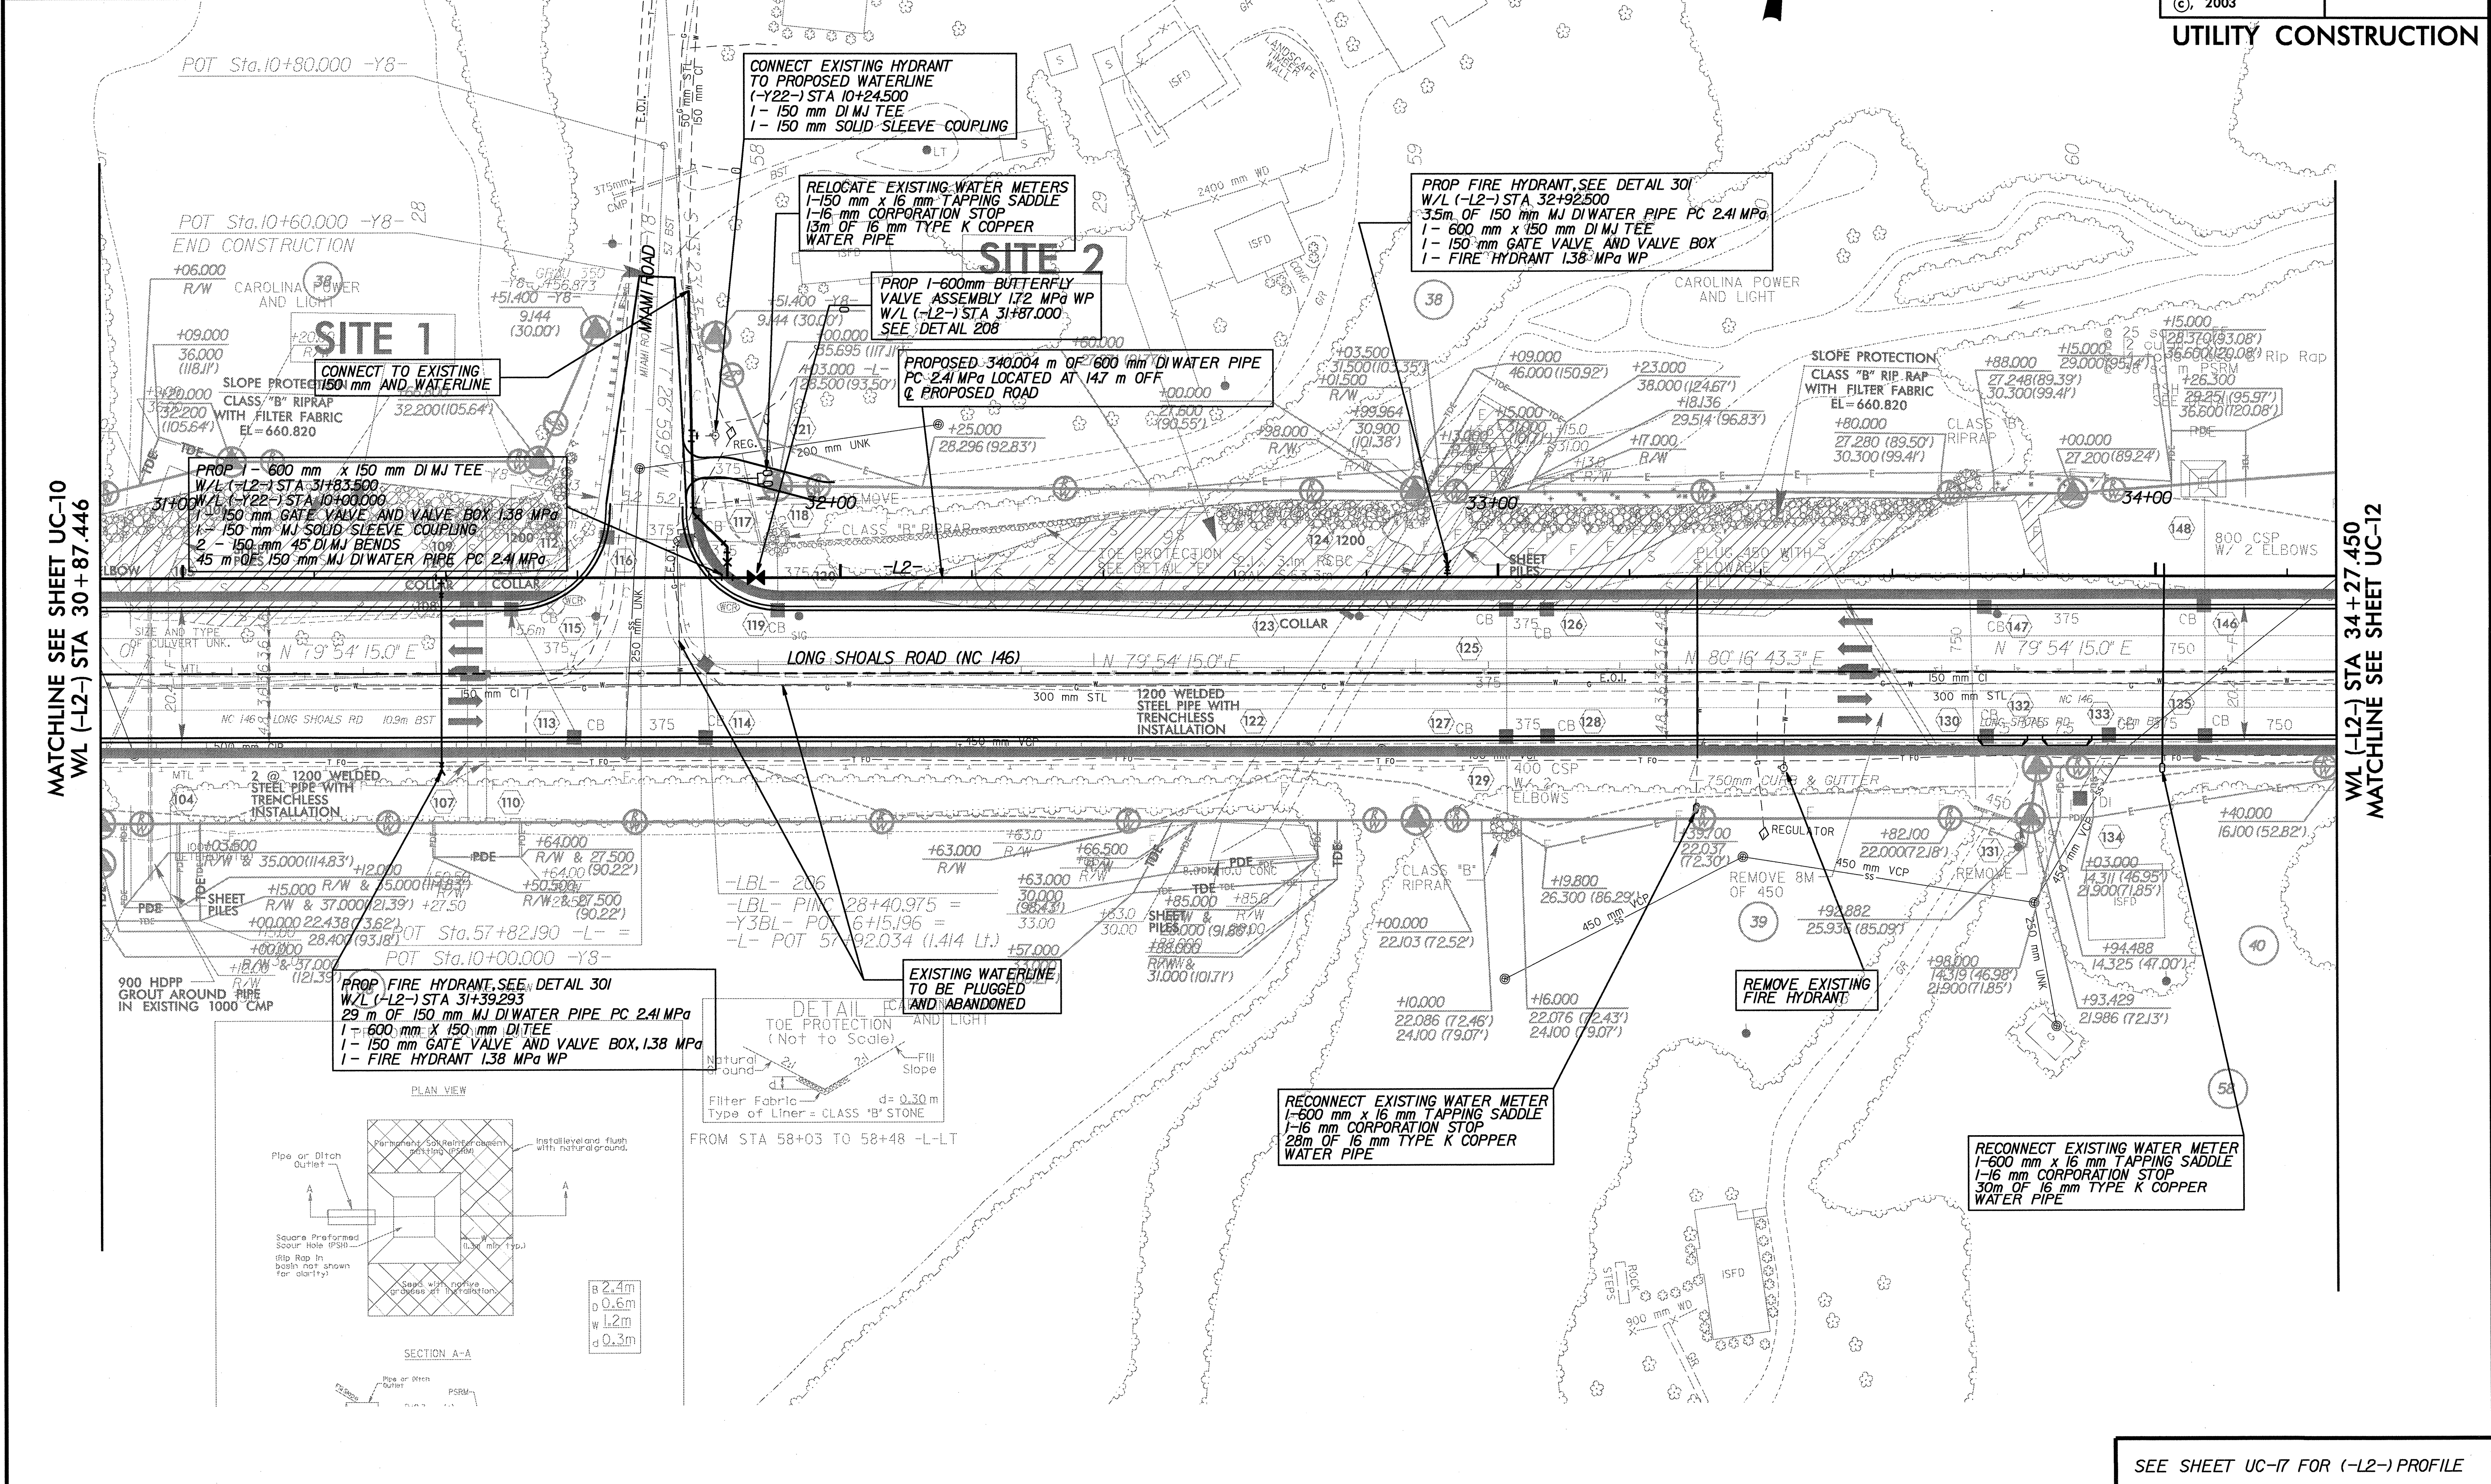

MATCHLINE SEE SHEET UC-10  
 WL (-L2-) STA 30+87.446

MATCHLINE SEE SHEET UC-12  
 WL (-L2-) STA 34+27.450

04/20/2004 08:23:36 AM R:\02236000\Plan\2813CUC11.PSU

SEE SHEET UC-17 FOR (-L2-) PROFILE