

REVISIONS

R/W REV - CHANGED PARCEL NAMES FOR PARCELS 28,31,AND 35A, MODIFIED PDE ON PARCEL 32, MODIFIED EASEMENT ON PARCEL 37, ADDED EASEMENT TO PARCEL 38

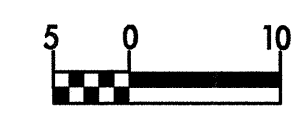
-L-

PI Sta 54+48.156
Δ = 16° 54' 19.8" (LT)
L = 206.540
T = 104.026
R = 700.000
SE = 0.03 m/m

 OBLITERATE & REMOVE

FOR PROFILE OF -L- SEE SHEETS NO. 19 & 20

METRIC

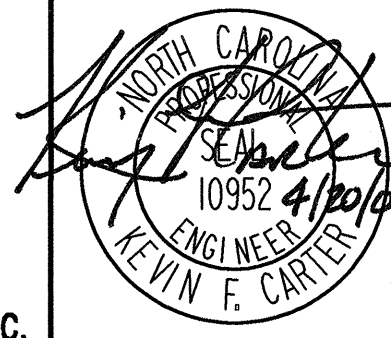
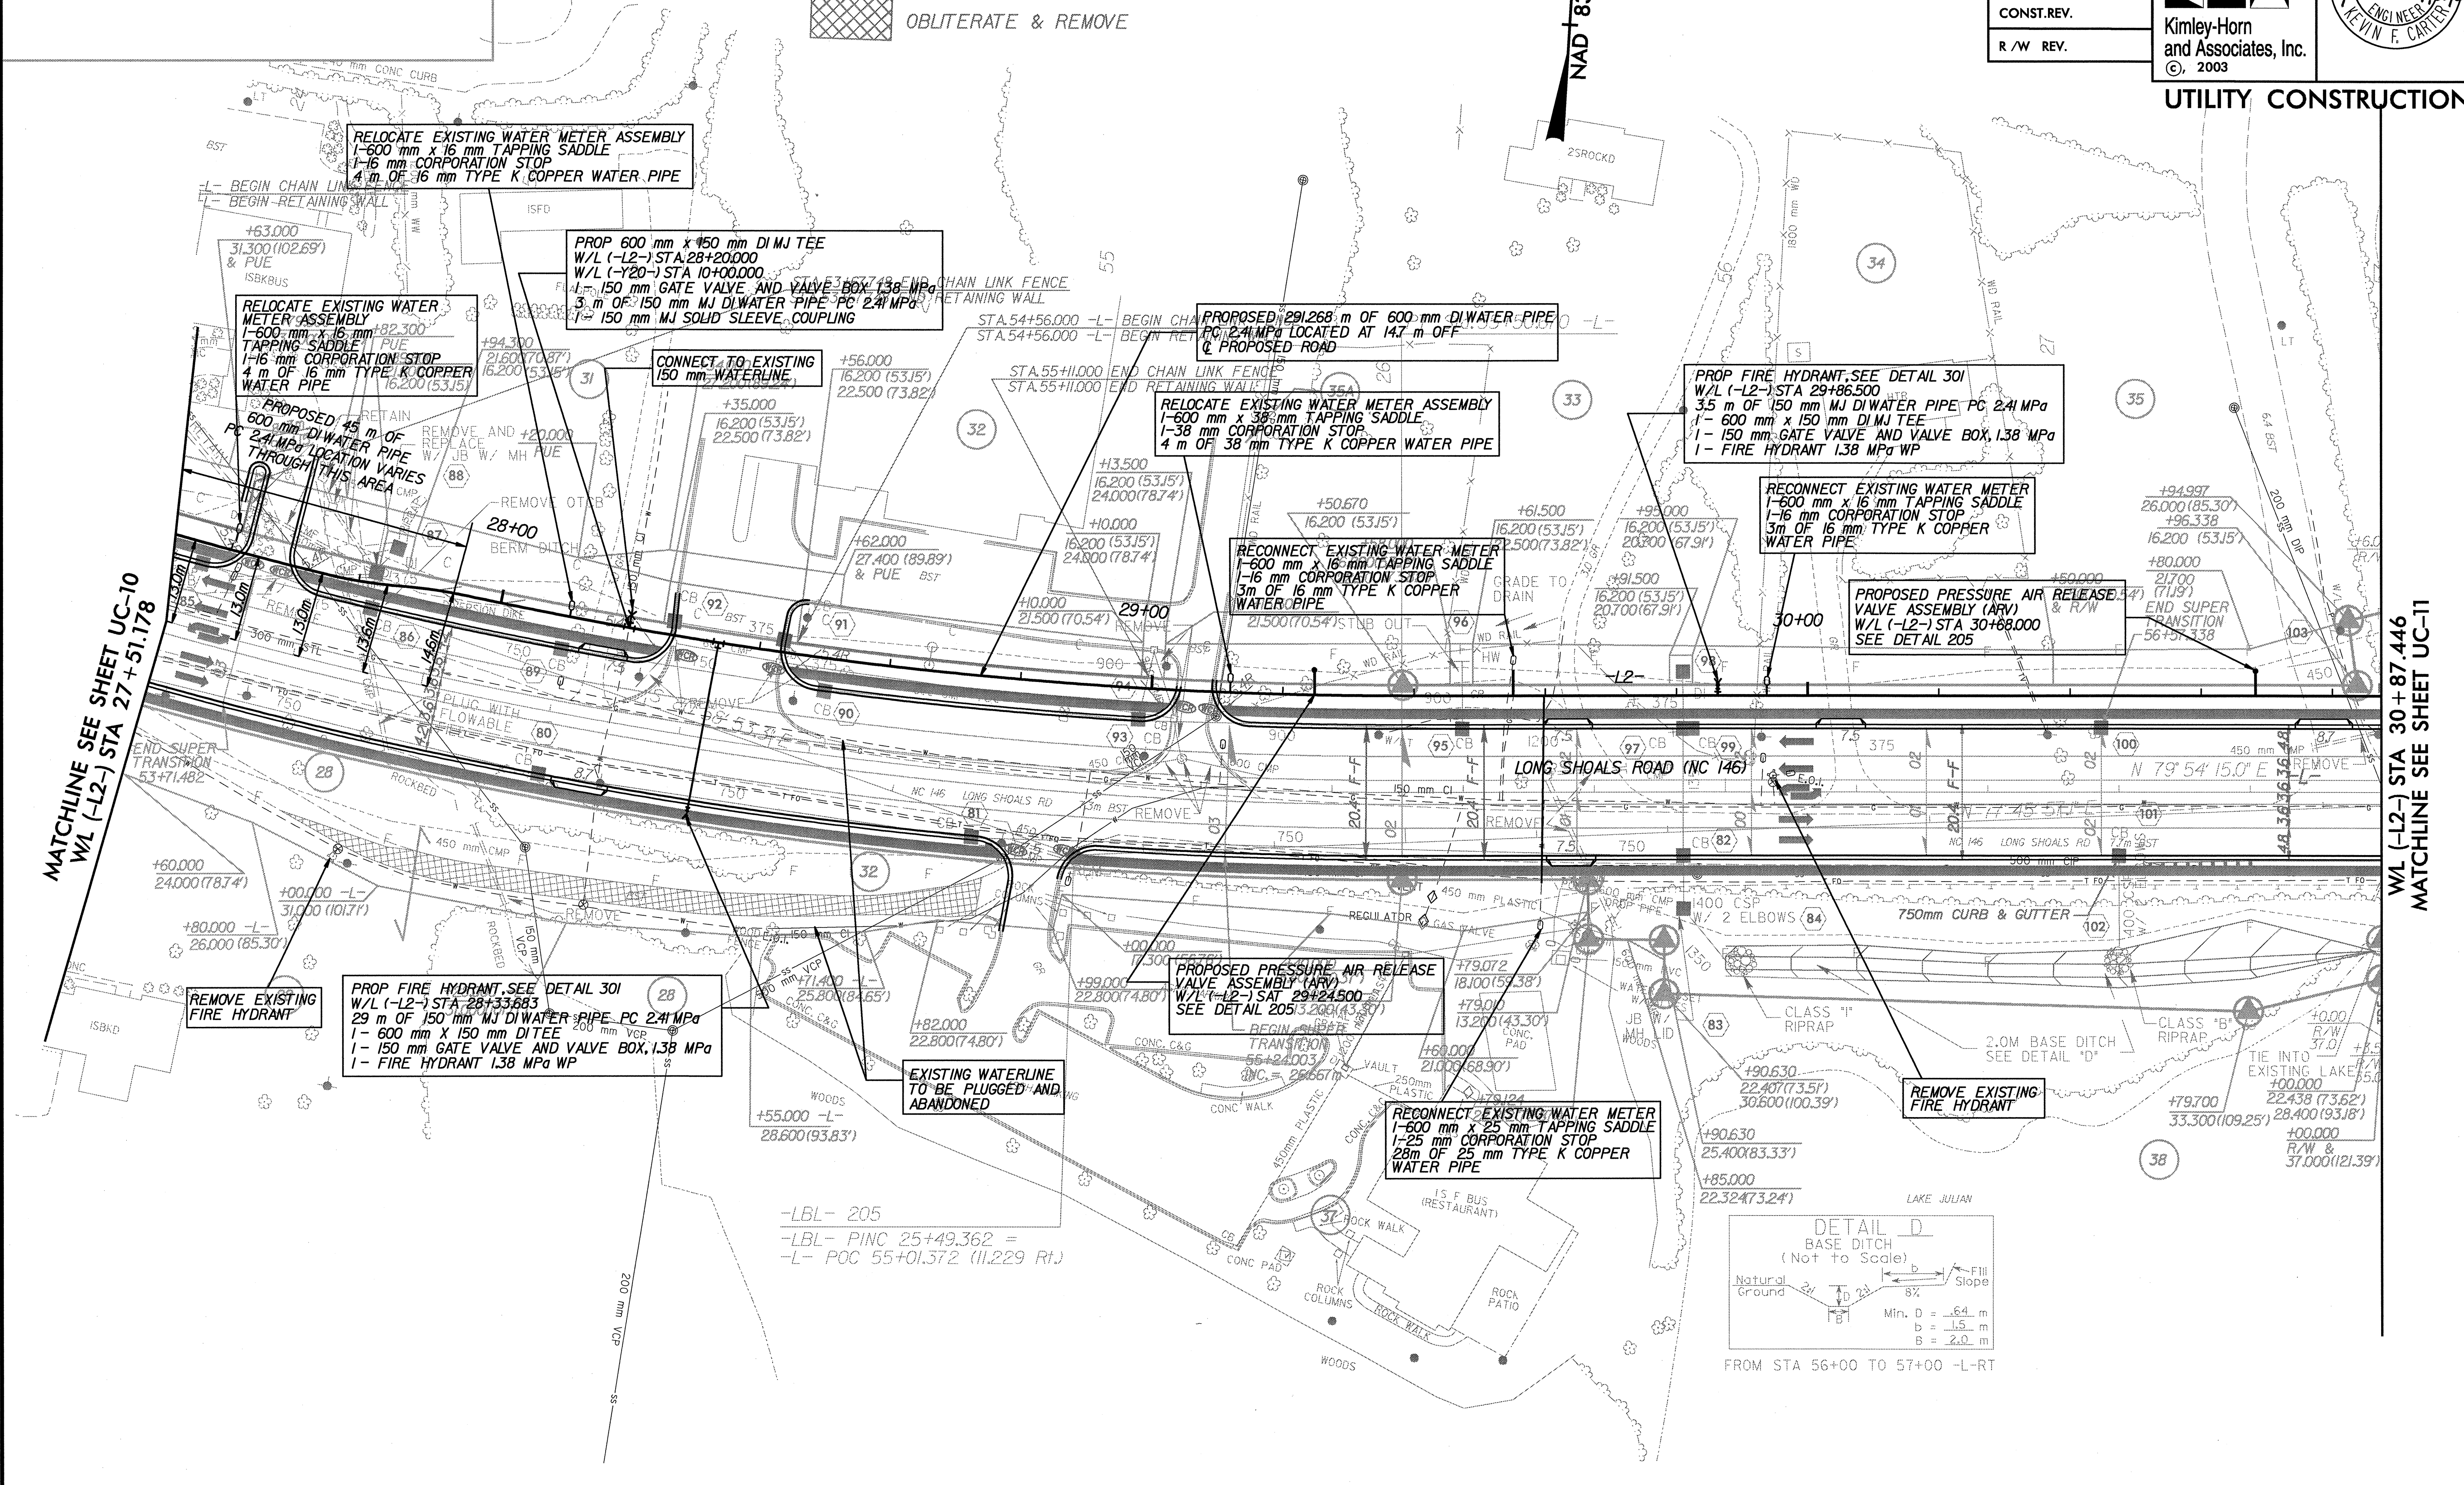


CONST. REV.
R / W REV.

PROJECT REFERENCE NO. R-2813C	SHEET NO. UC-10
R / W SHEET NO.	

Kimley-Horn and Associates, Inc.
©, 2003

UTILITY CONSTRUCTION

MATCHLINE SEE SHEET UC-10
W/L (-L2-) STA 27+51.178

MATCHLINE SEE SHEET UC-11
W/L (-L2-) STA 30+87.446

04/20/2004 09:36:50 AM R:\01223600A\Plan\N2813C\UC10.psd

SEE SHEET UC-16 & 17 FOR (-L2-) PROFILE