


PLAN  
SCALE 1:5000

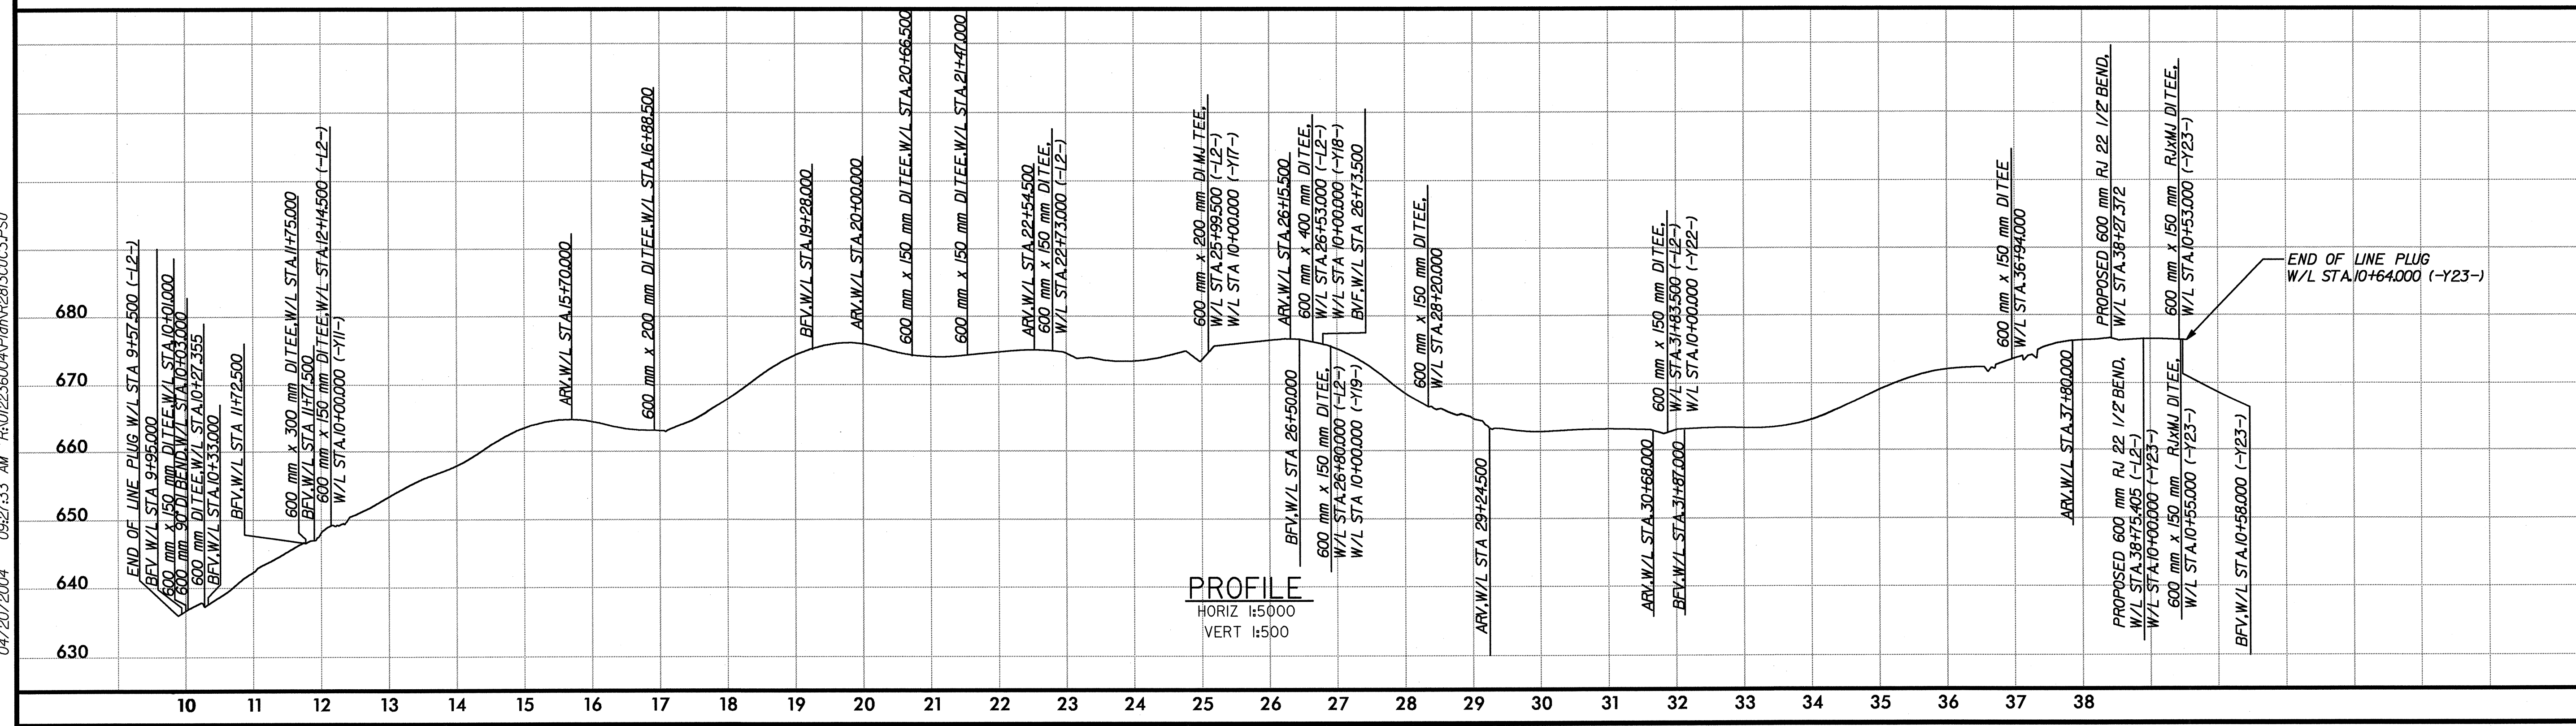

PROFILE  
HORIZ 1:5000  
VERT 1:500

04/20/2004 09:27:33 AM R:\012236004\Plan\2813CUC3.PSU