






0.2629

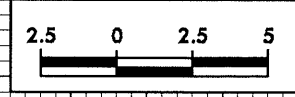

PROJECT REFERENCE NO.
R-2813C

SHEET NO.
X-41

50 40 30 20 10 0 10 20 30 40 50

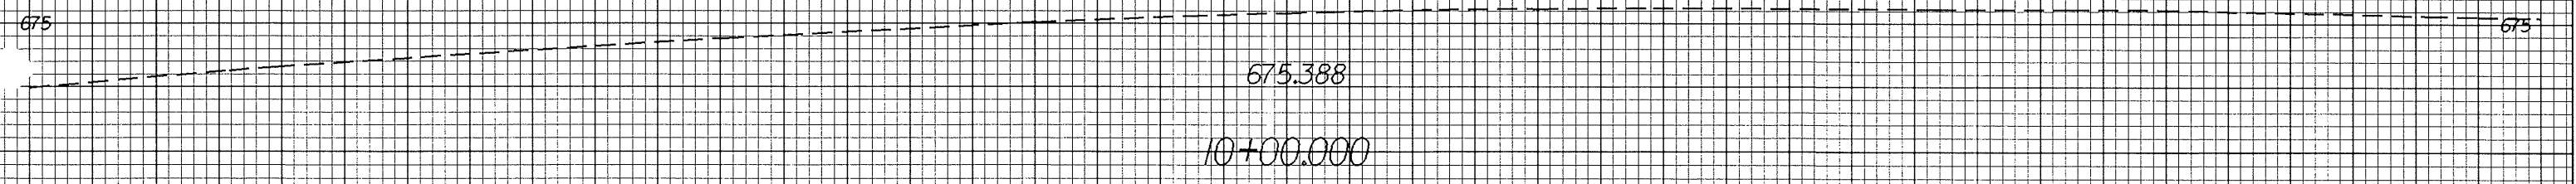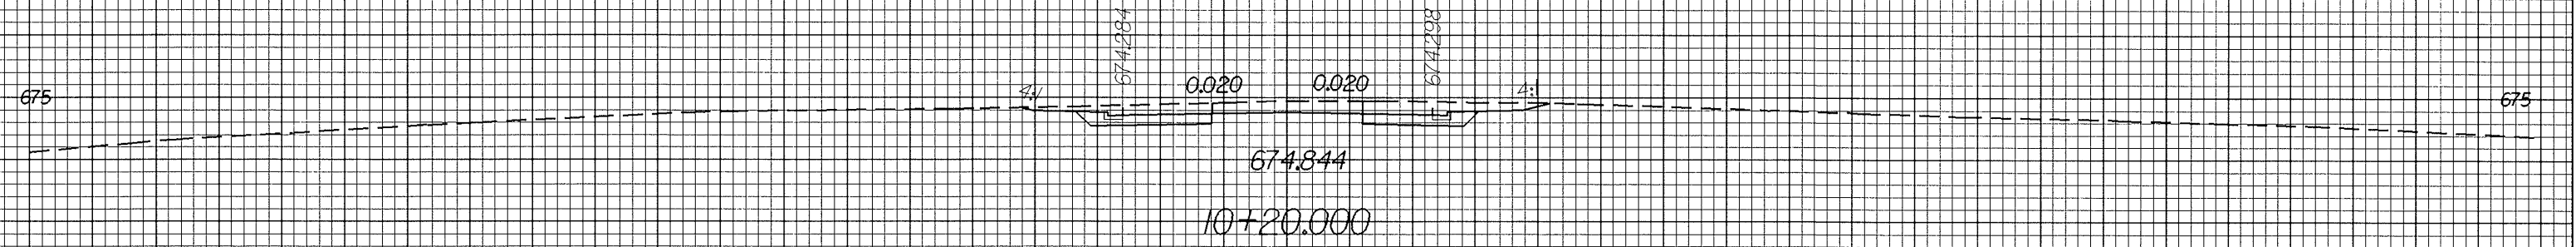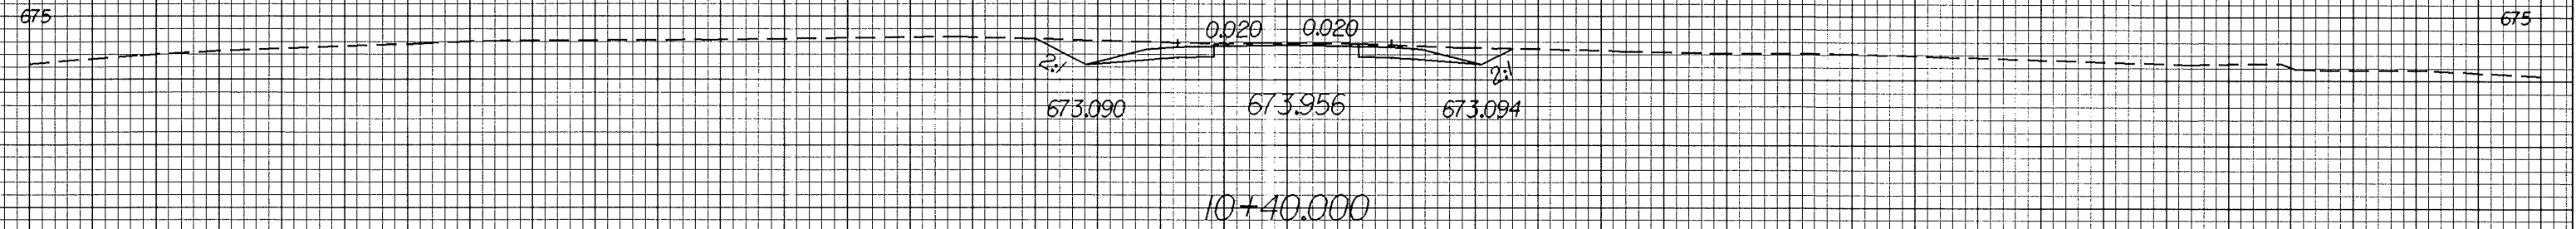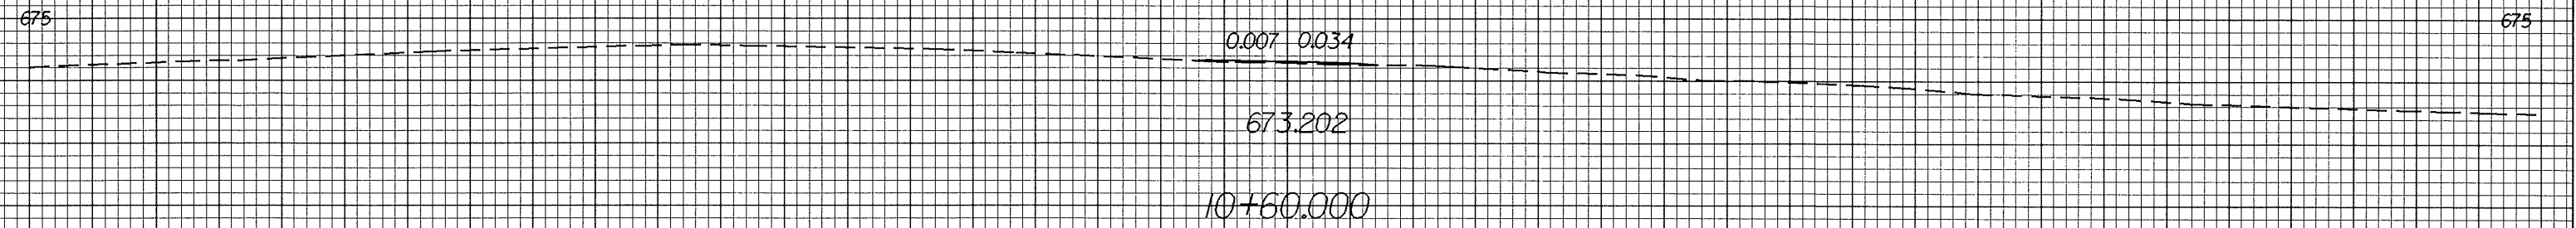

31-MAR-2004 15:17
User: A1 10212249-04-01.dgn

50 40 30 20 10 0 10 20 30 40 50