



0.25/29

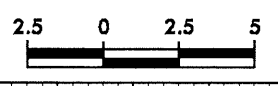

PROJECT REFERENCE NO.  
R-2813C

SHEET NO.  
X-40

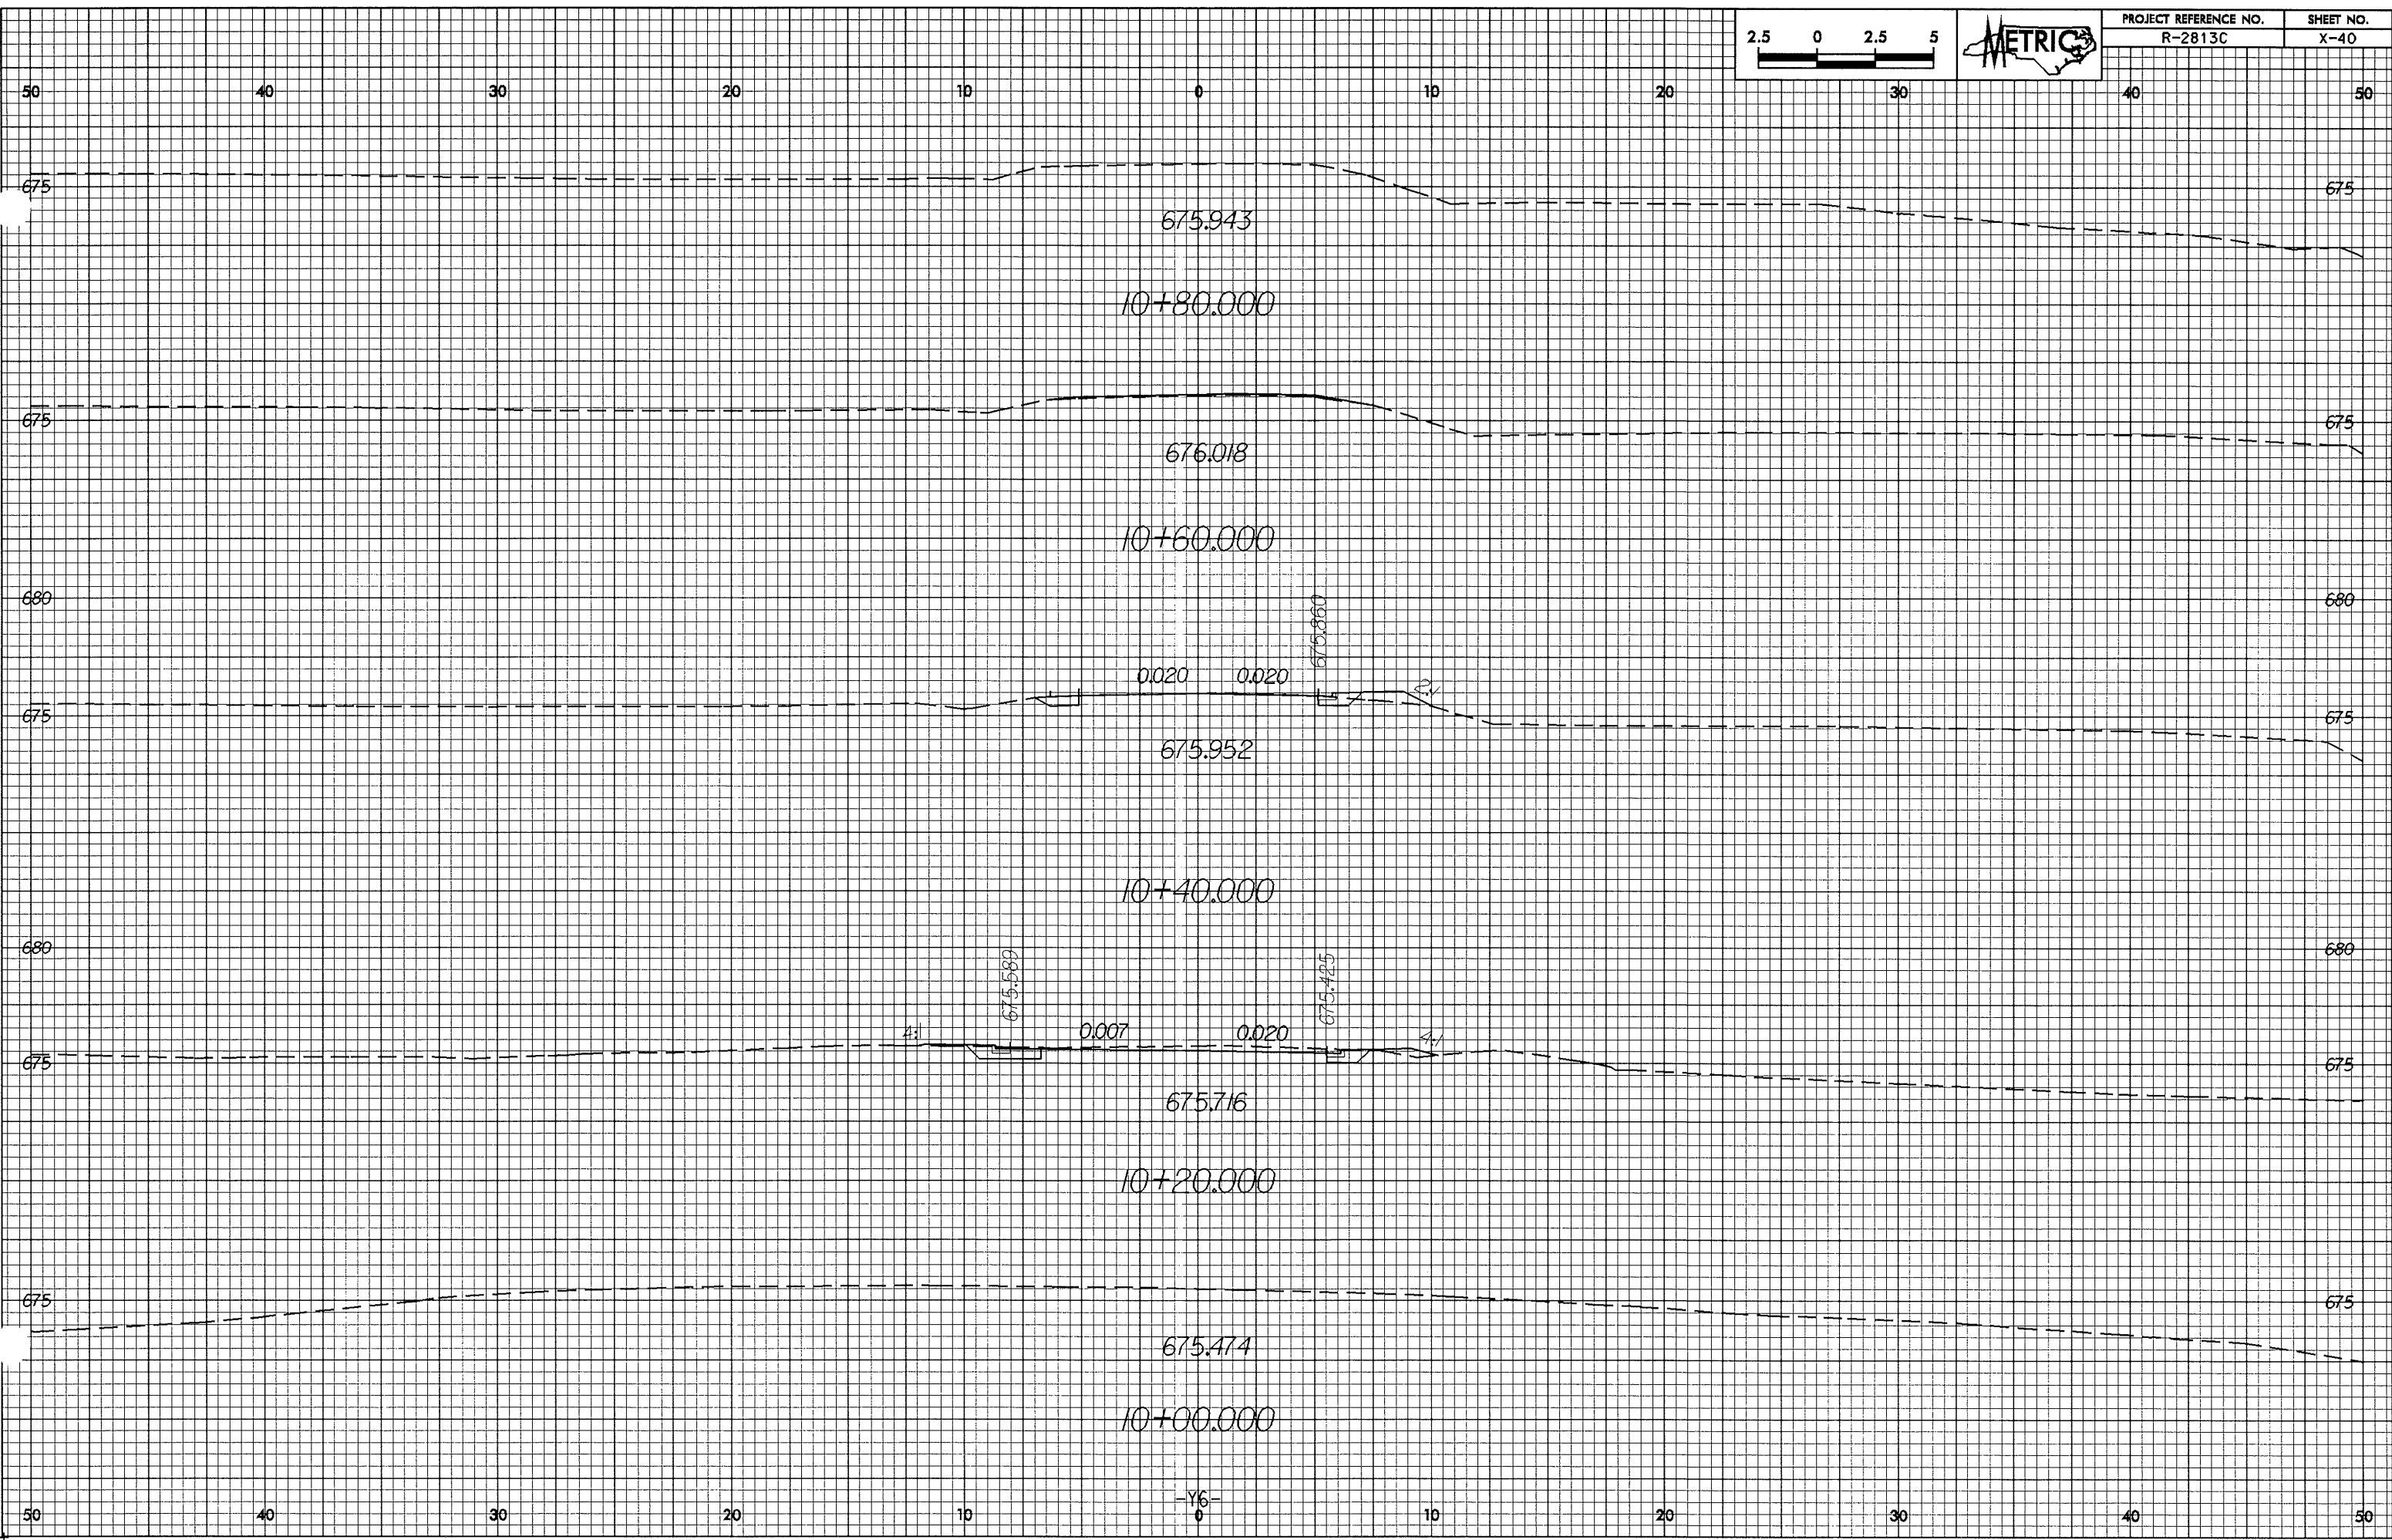

31-MAR-2004 15:17  
User: AT 10312286