


PROJECT REFERENCE NO.	SHEET NO.
R-2813C	X-38

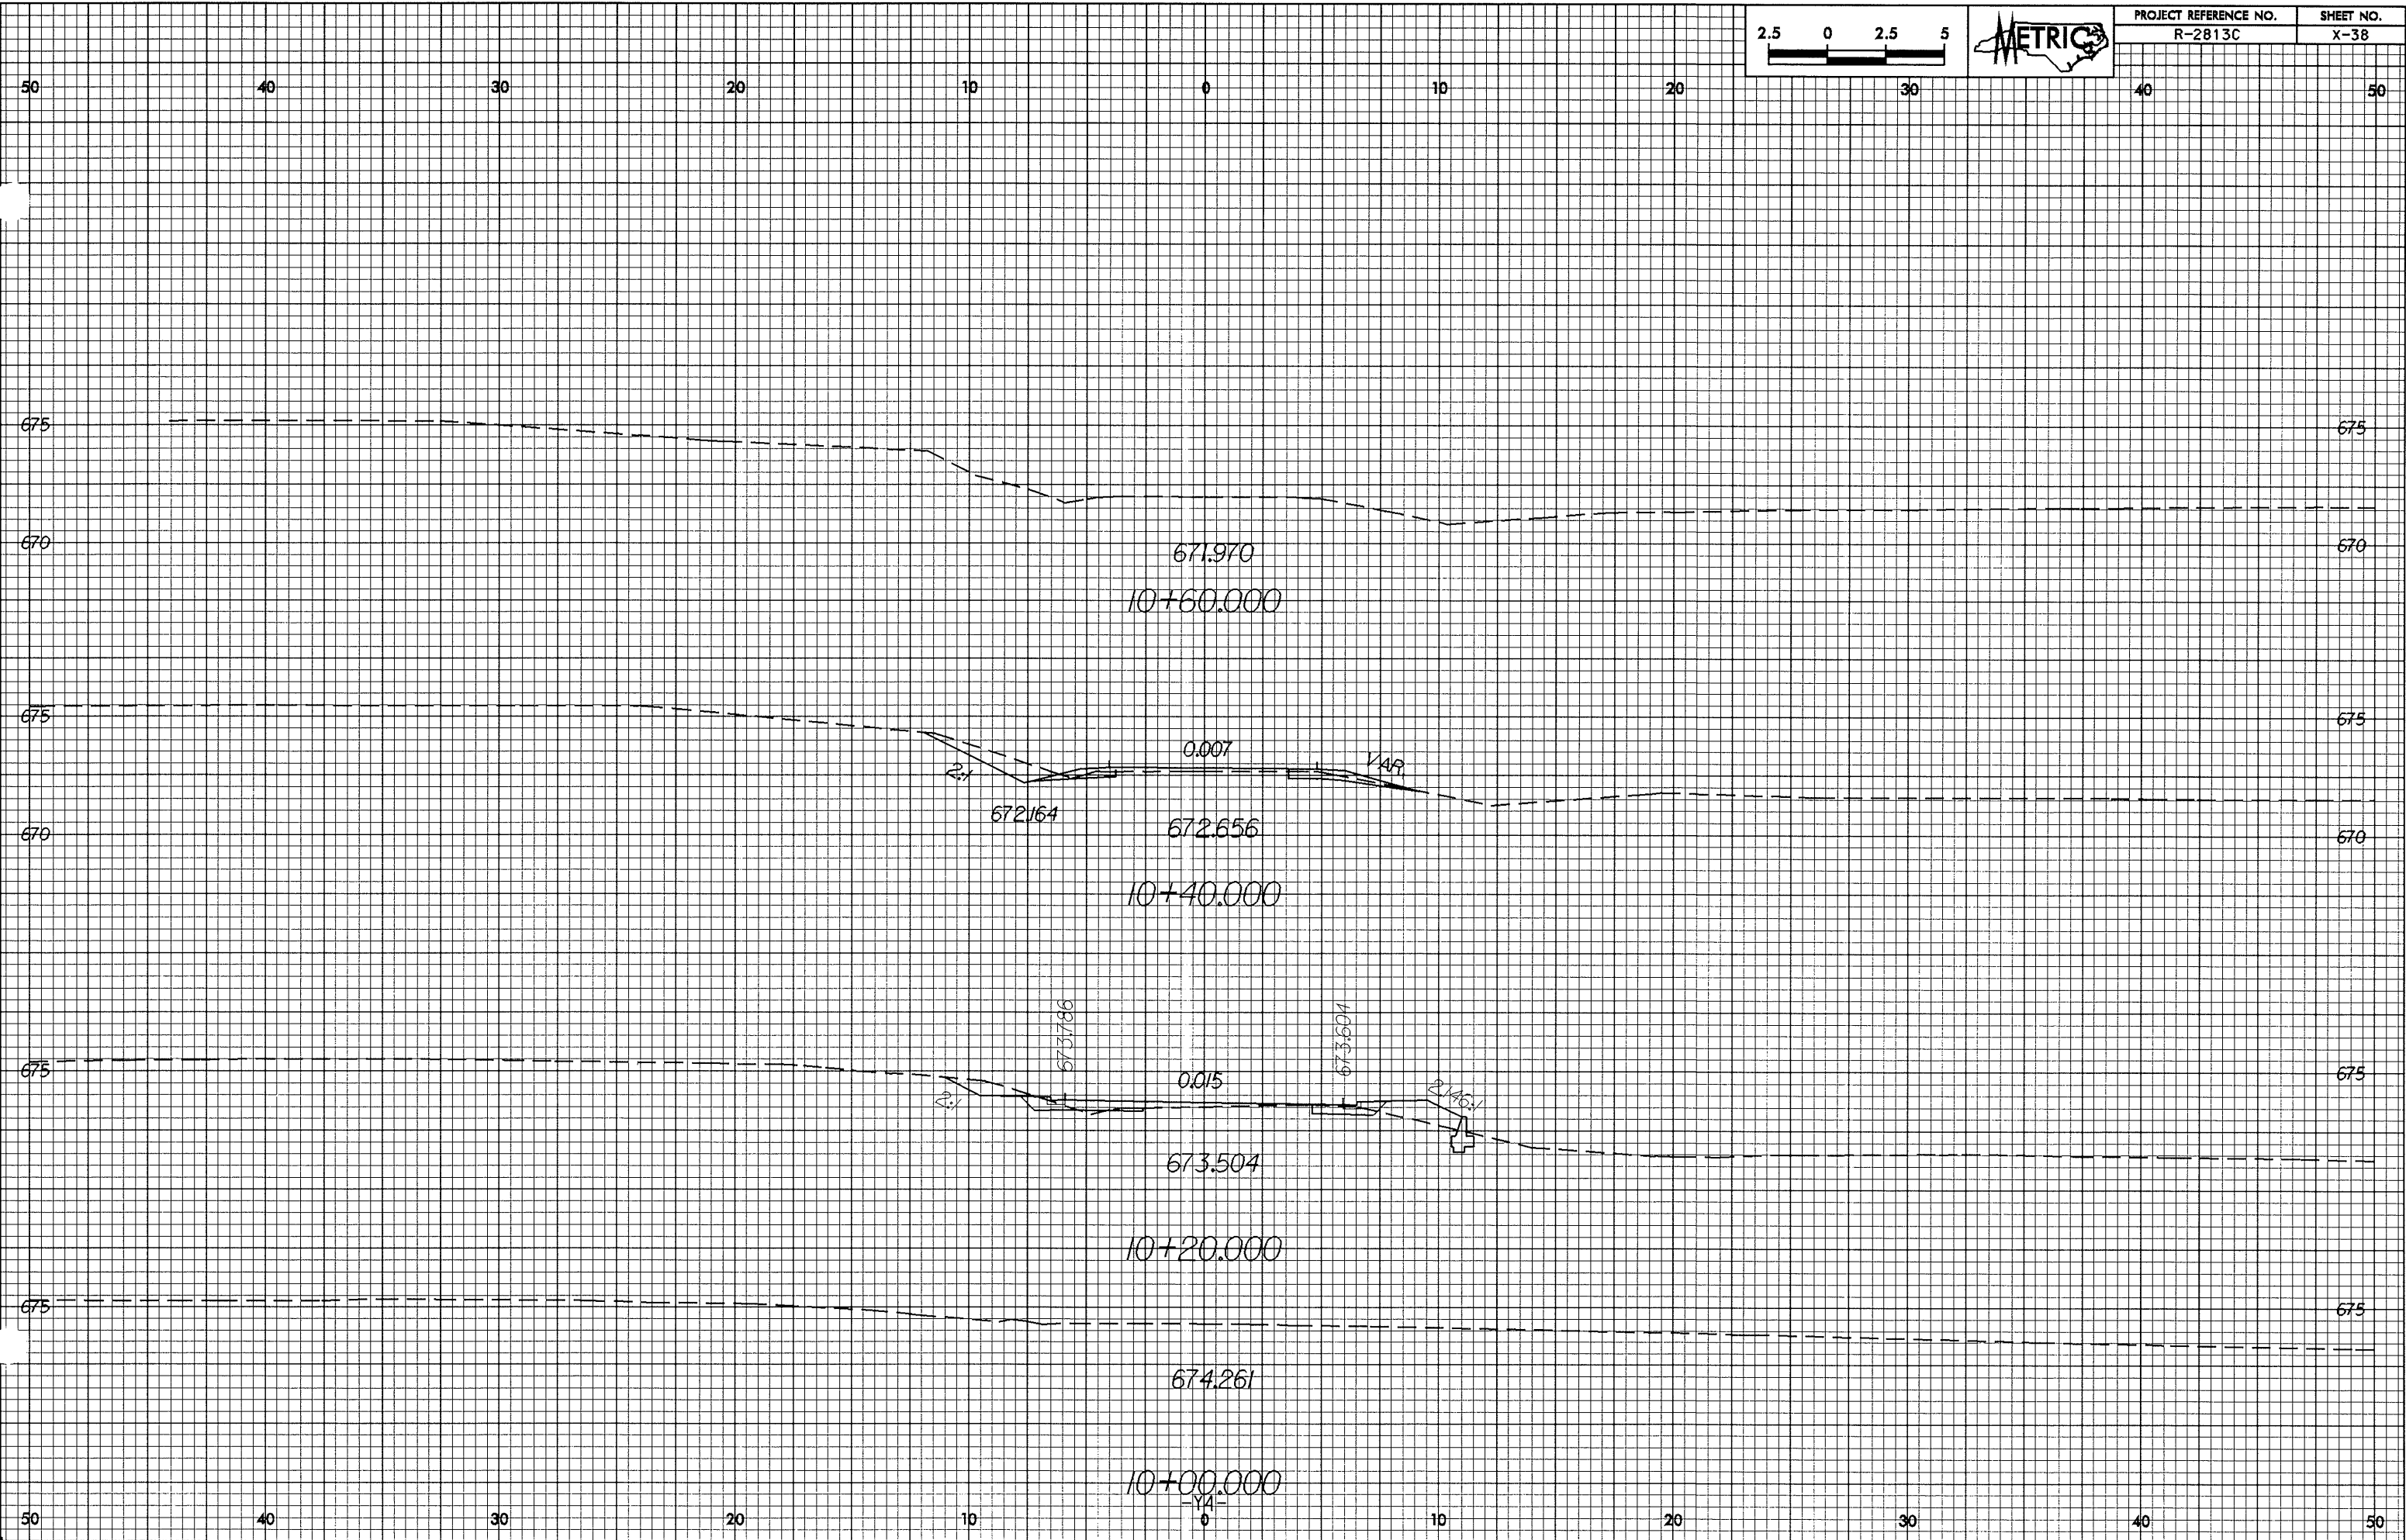

31-1448-2004 1516.dwg
Best at 10/22/04