



10/26/08

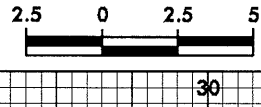

PROJECT REFERENCE NO. R-2813C	SHEET NO. X-33
----------------------------------	-------------------

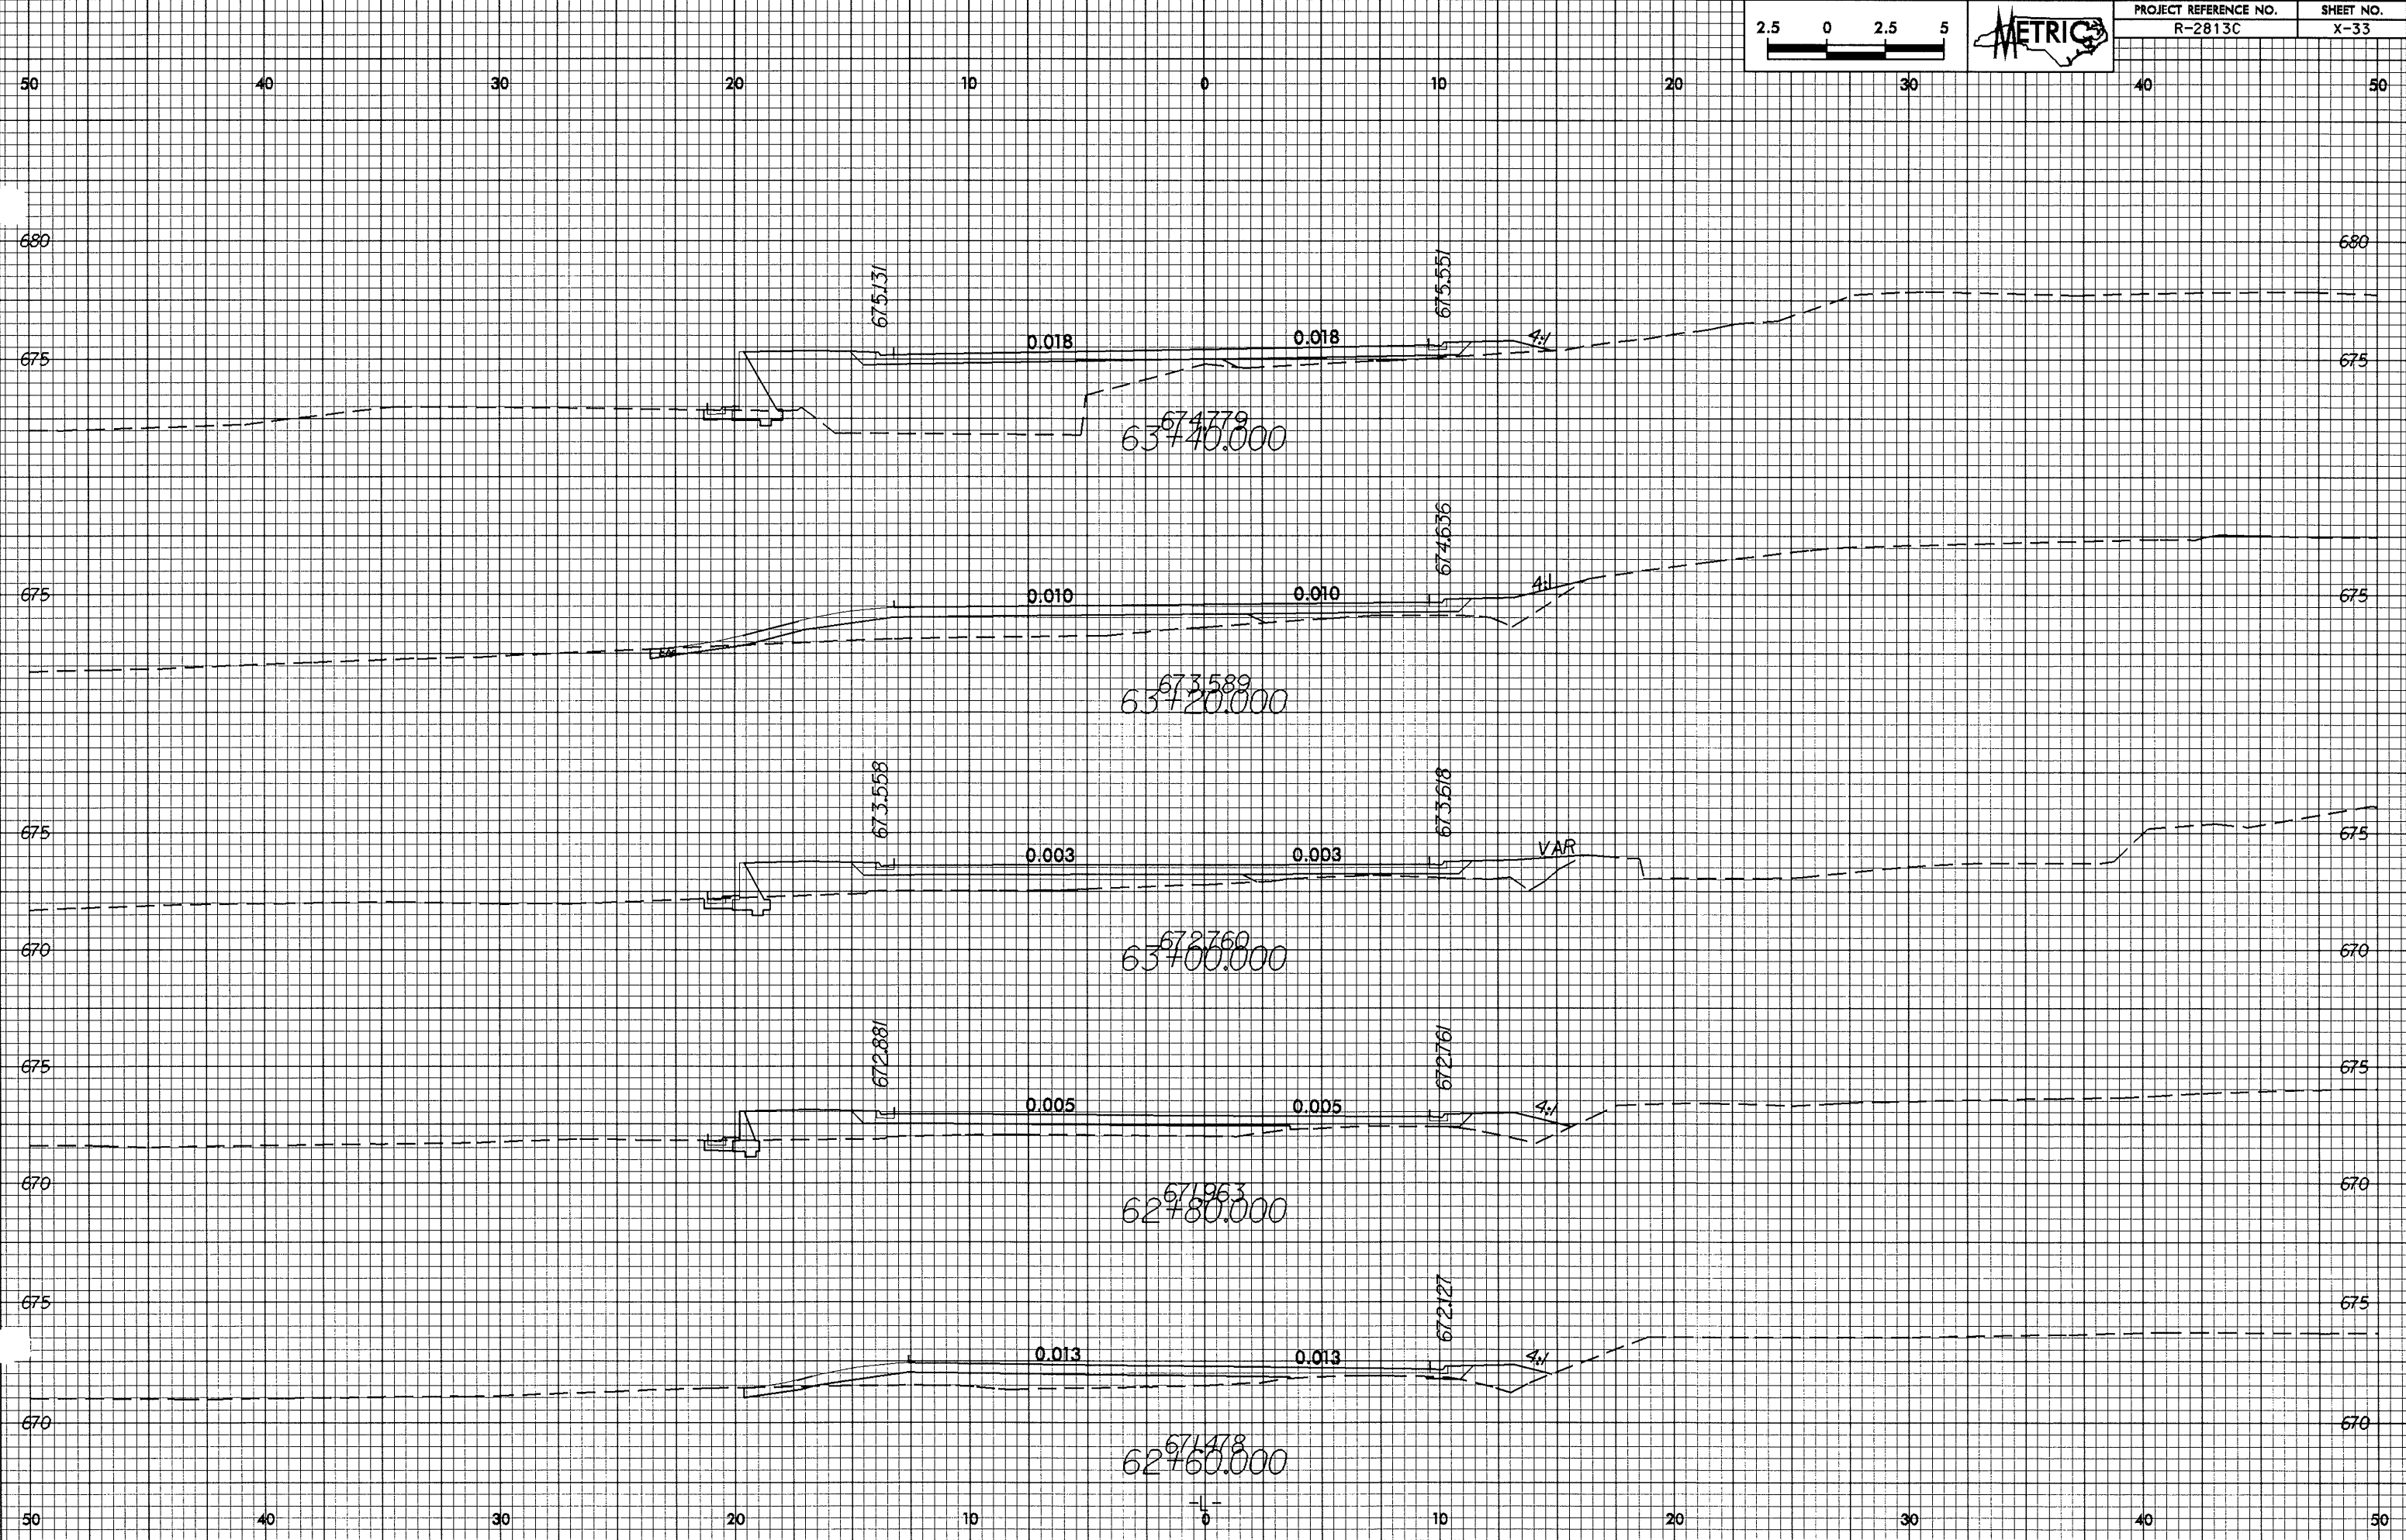

22-RFC-08011412.dwg  
10/26/08  
10/26/08