



10/25/08

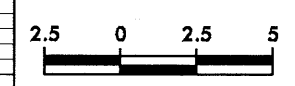

PROJECT REFERENCE NO. R-2813C	SHEET NO. X-32
----------------------------------	-------------------

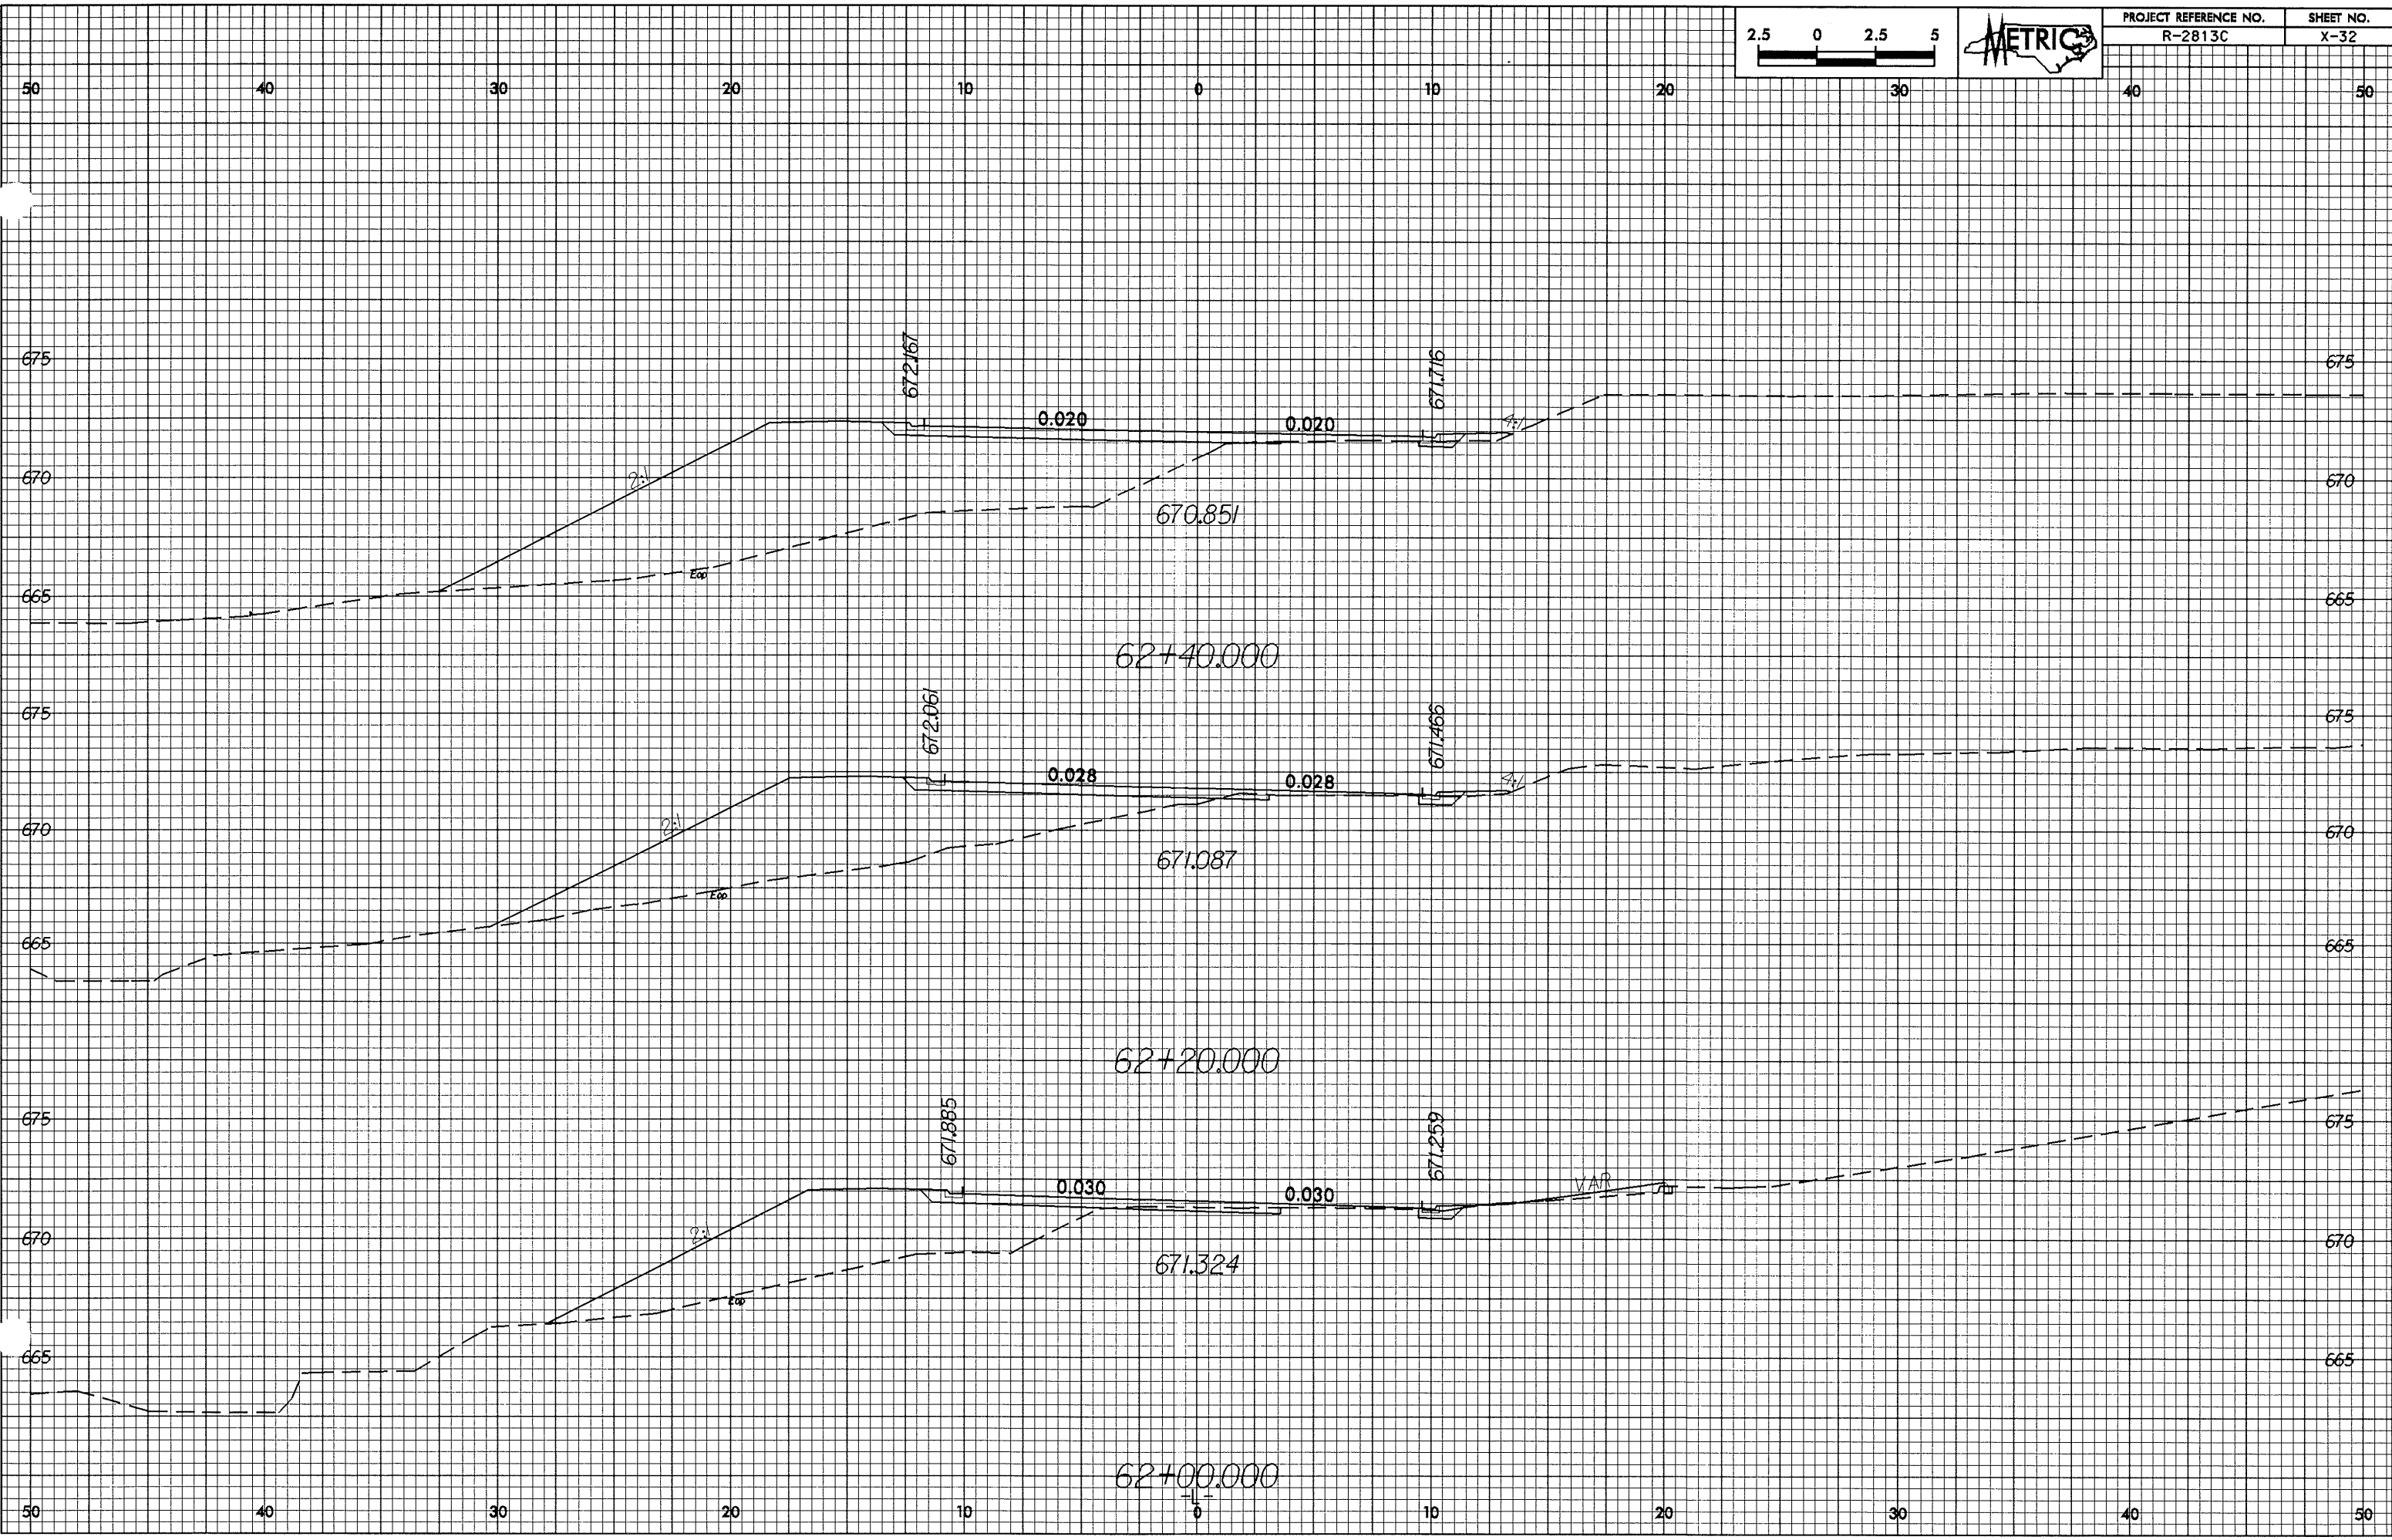

31: H:\2008\1025\1025.dwg
 User: j...
 Date: 10/25/08