
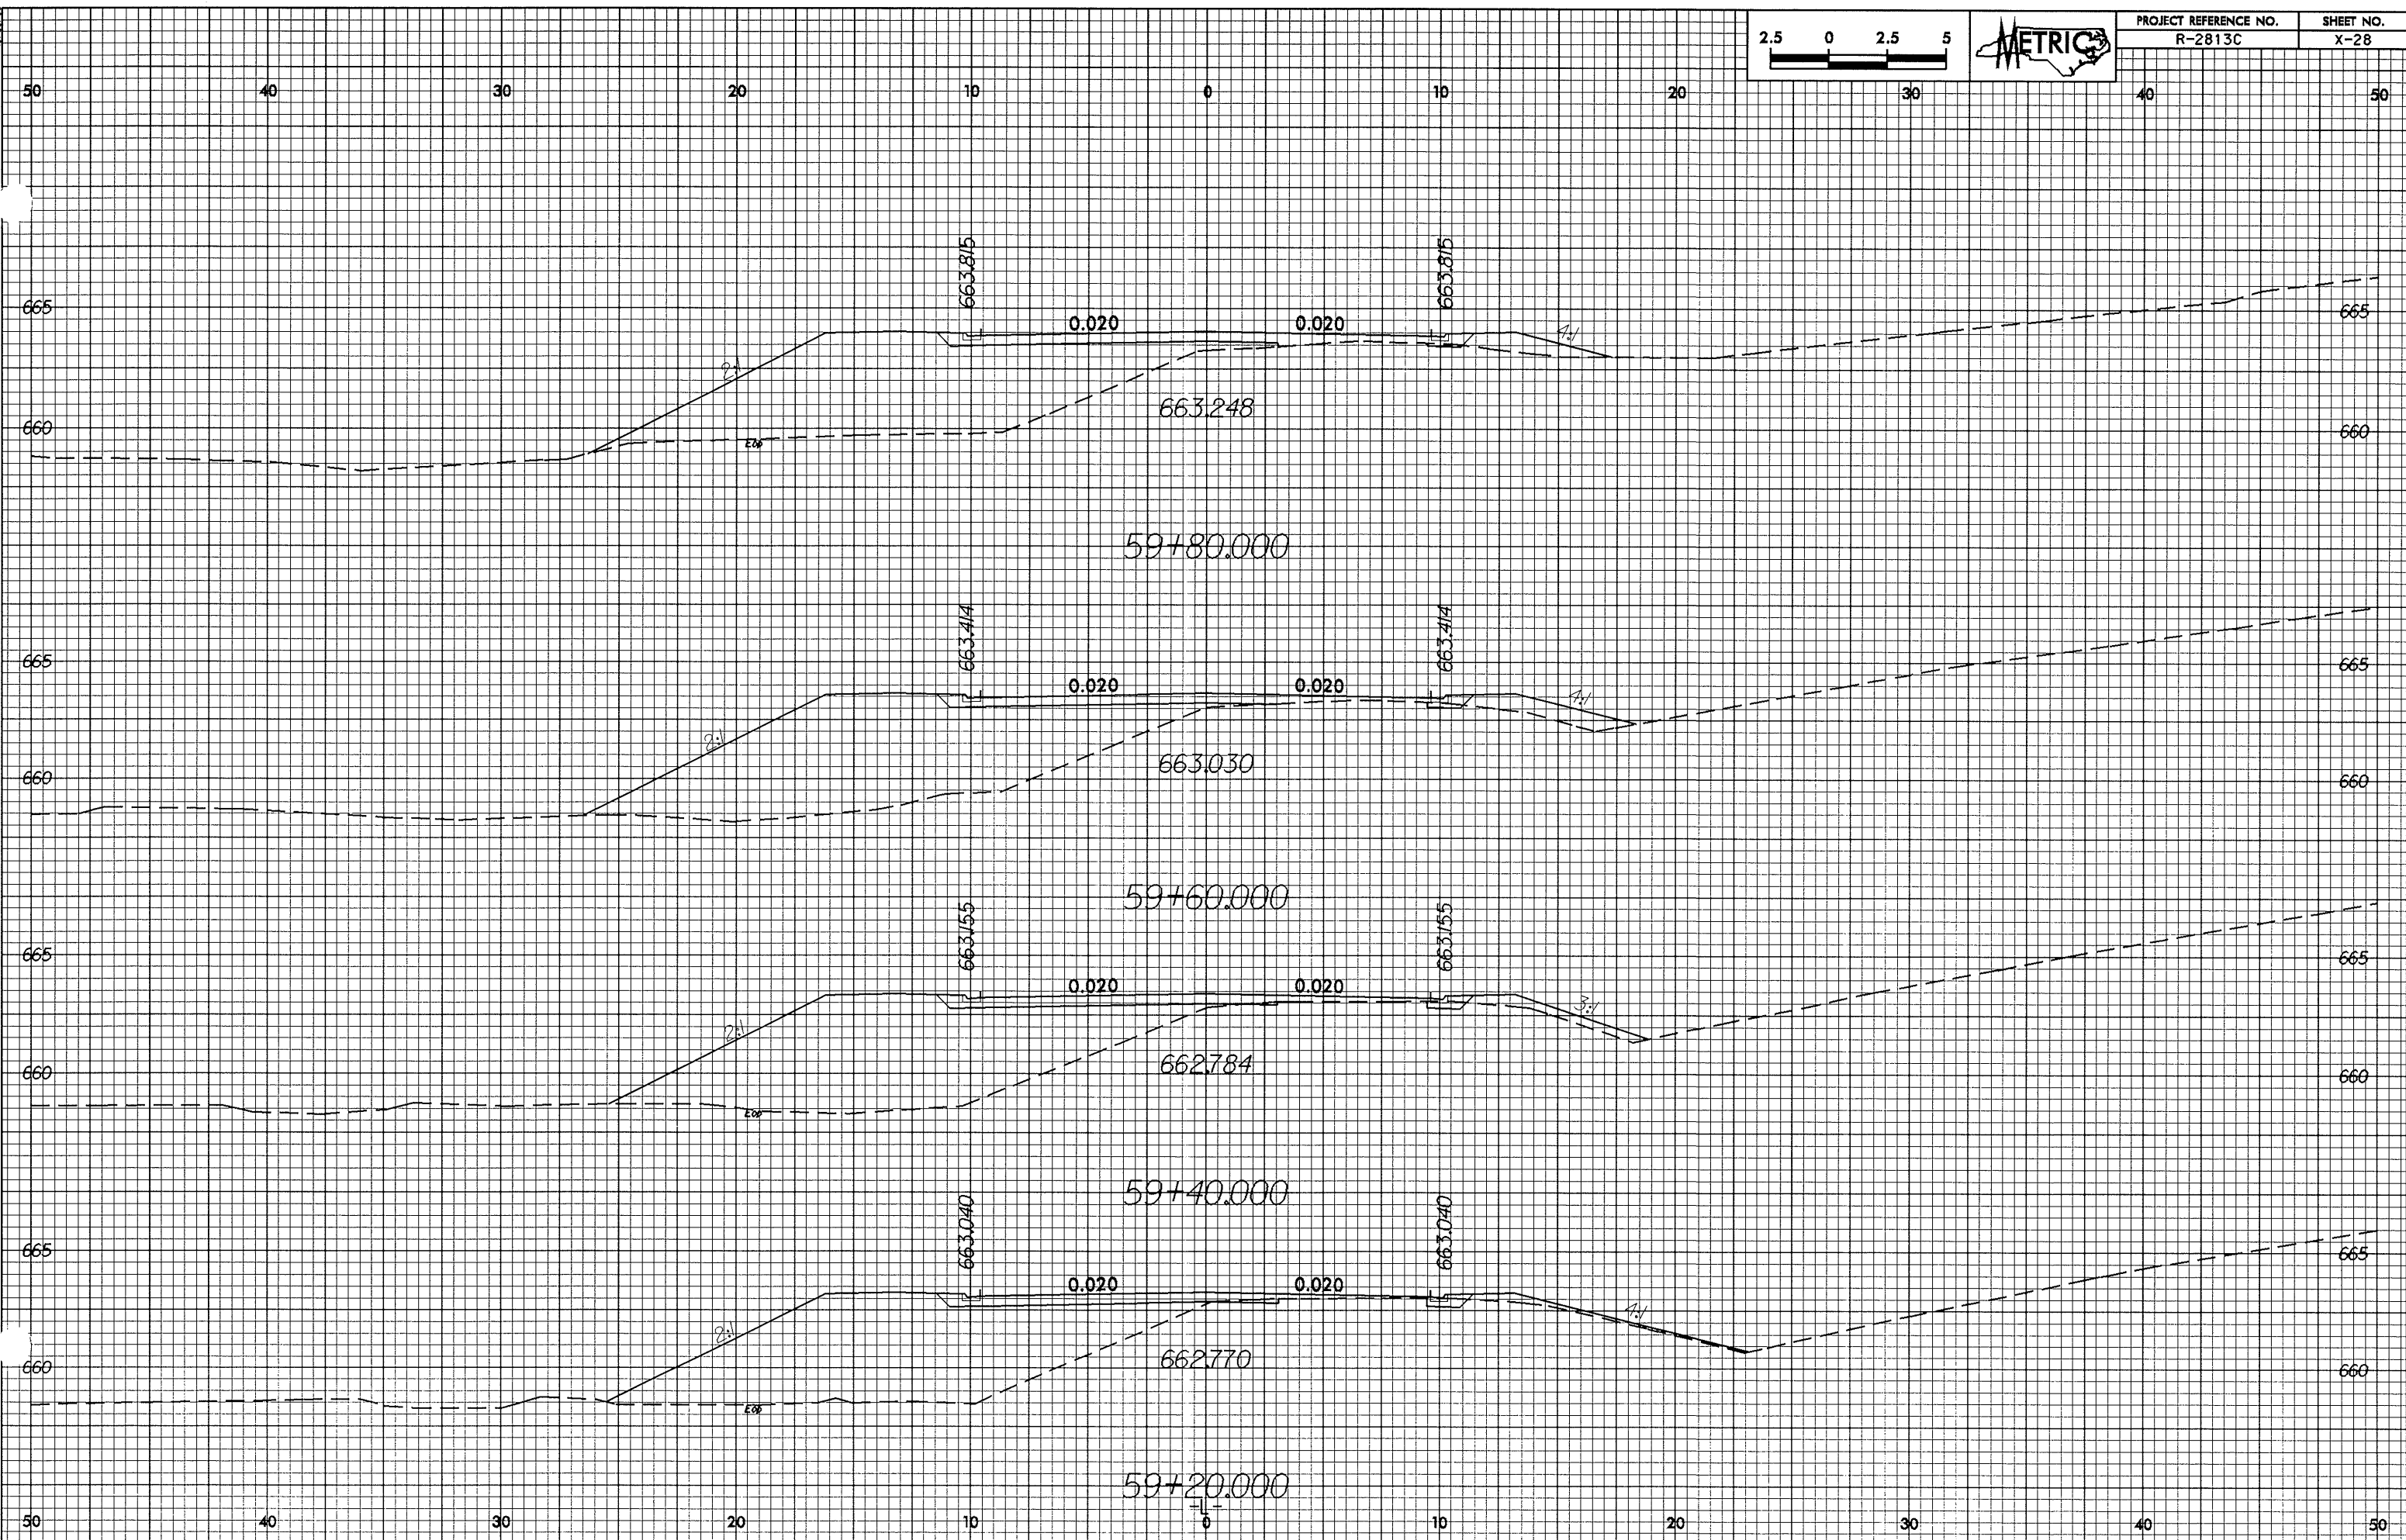


0.26298

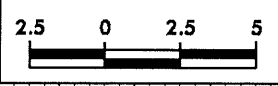

31-115-2004.dwg  
 11/25/04  
 AT 10:22:59  
 rev. vpl.dgn