



0.26238

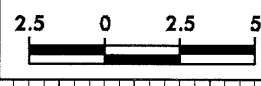

PROJECT REFERENCE NO. R-2813C	SHEET NO. X-27
----------------------------------	-------------------

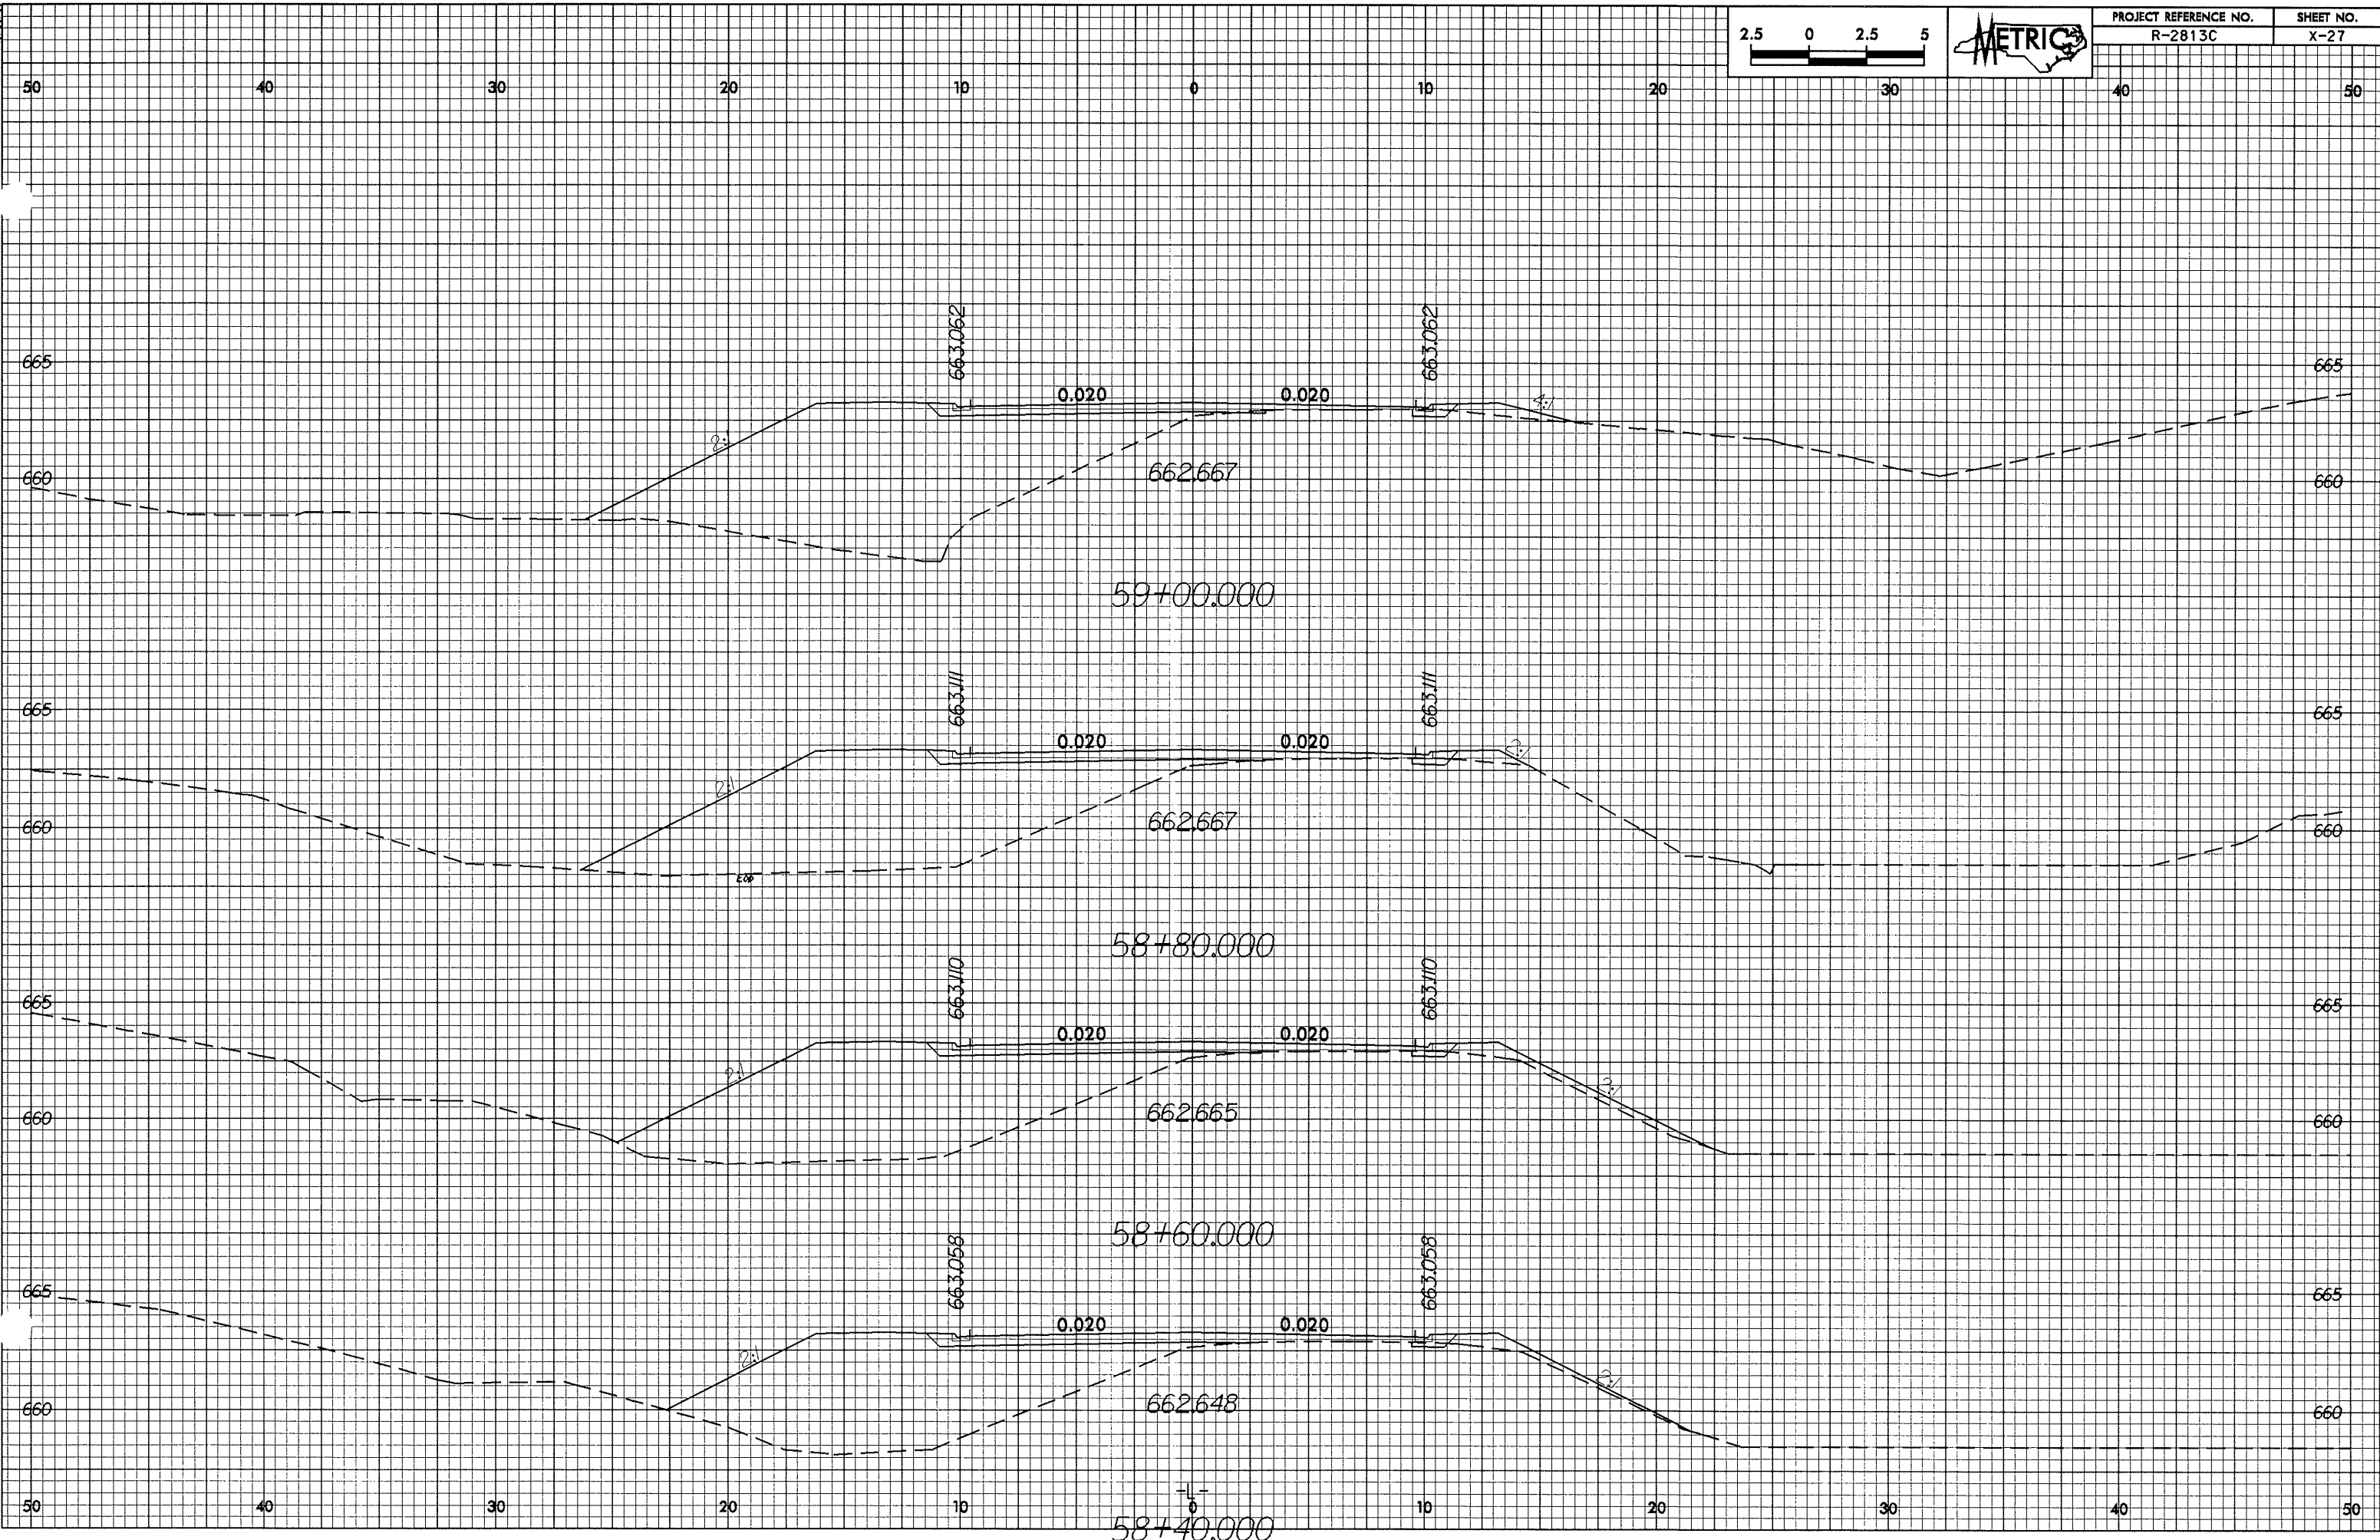

31-PRC-2004-1124-01.dwg  
 East AT 10/21/2009  
 11/24/2009